




**9 & CO. DESIGN STUDIO**  
DESIGN SPECIFICATION DOCUMENTATION

**DESIGN SPECIFICATION PACKAGE - PART 2|3**  
ISSUED: 2023.09.08

**LOOK-BOOK**

**CATEGORY**

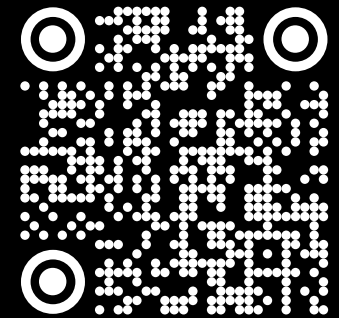

**GENERAL PROJECT PAGE**

<https://focusedinteriors.com/site/project-page-22-13-02/>

P-22-13-02 - [PAUL + BRIANNE] 1185 KERWAN PLACE, COQUITLAM, BC V3J 2J9 CANADA

POWERED BY SPECBLOCKS | TEAM@SPECBLOCKS.COM | 778.242.2778 | WWW.SPECBLOCKS.COM  **SPECBLOCKS**



## BOVELL KITCHEN CONCEPT PERIMETER



PULL OUT DRYING RACK



ROLL OUT  
COFFEE BAR



ANGLED POT LID DIVIDER DRAWER



BENJAMIN MOORE  
CHANTILLY LACE OC-65



GOLD & MATTE  
PLUMBING FIXTURES  
BRIZO LITZE MATTE  
BLACK LUXE GOLD  
KNURLED



BENJAMIN MOORE  
WROUGHT IRON 2124-10



WORKSTATION PERIMETER SINK 45"



DOUBLE SPICE DRAWER




COFFEE PODS, TEAS DIVIDERS




HARDWARE MIX  
OLD/MATTE BLACK  
MARATHON ASHDALE 9636 MB  
PULLS & CLAREMONT 9627 MB  
KNOBS



QUARTZ VICOSTONE THASOS

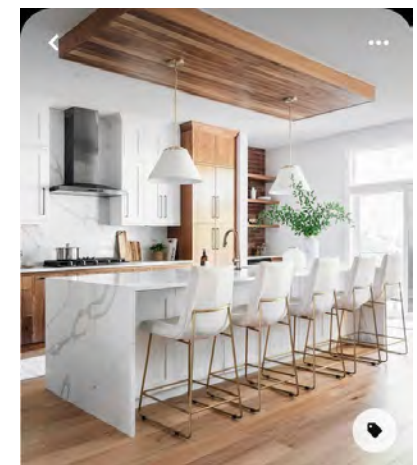

TRAY CEILING

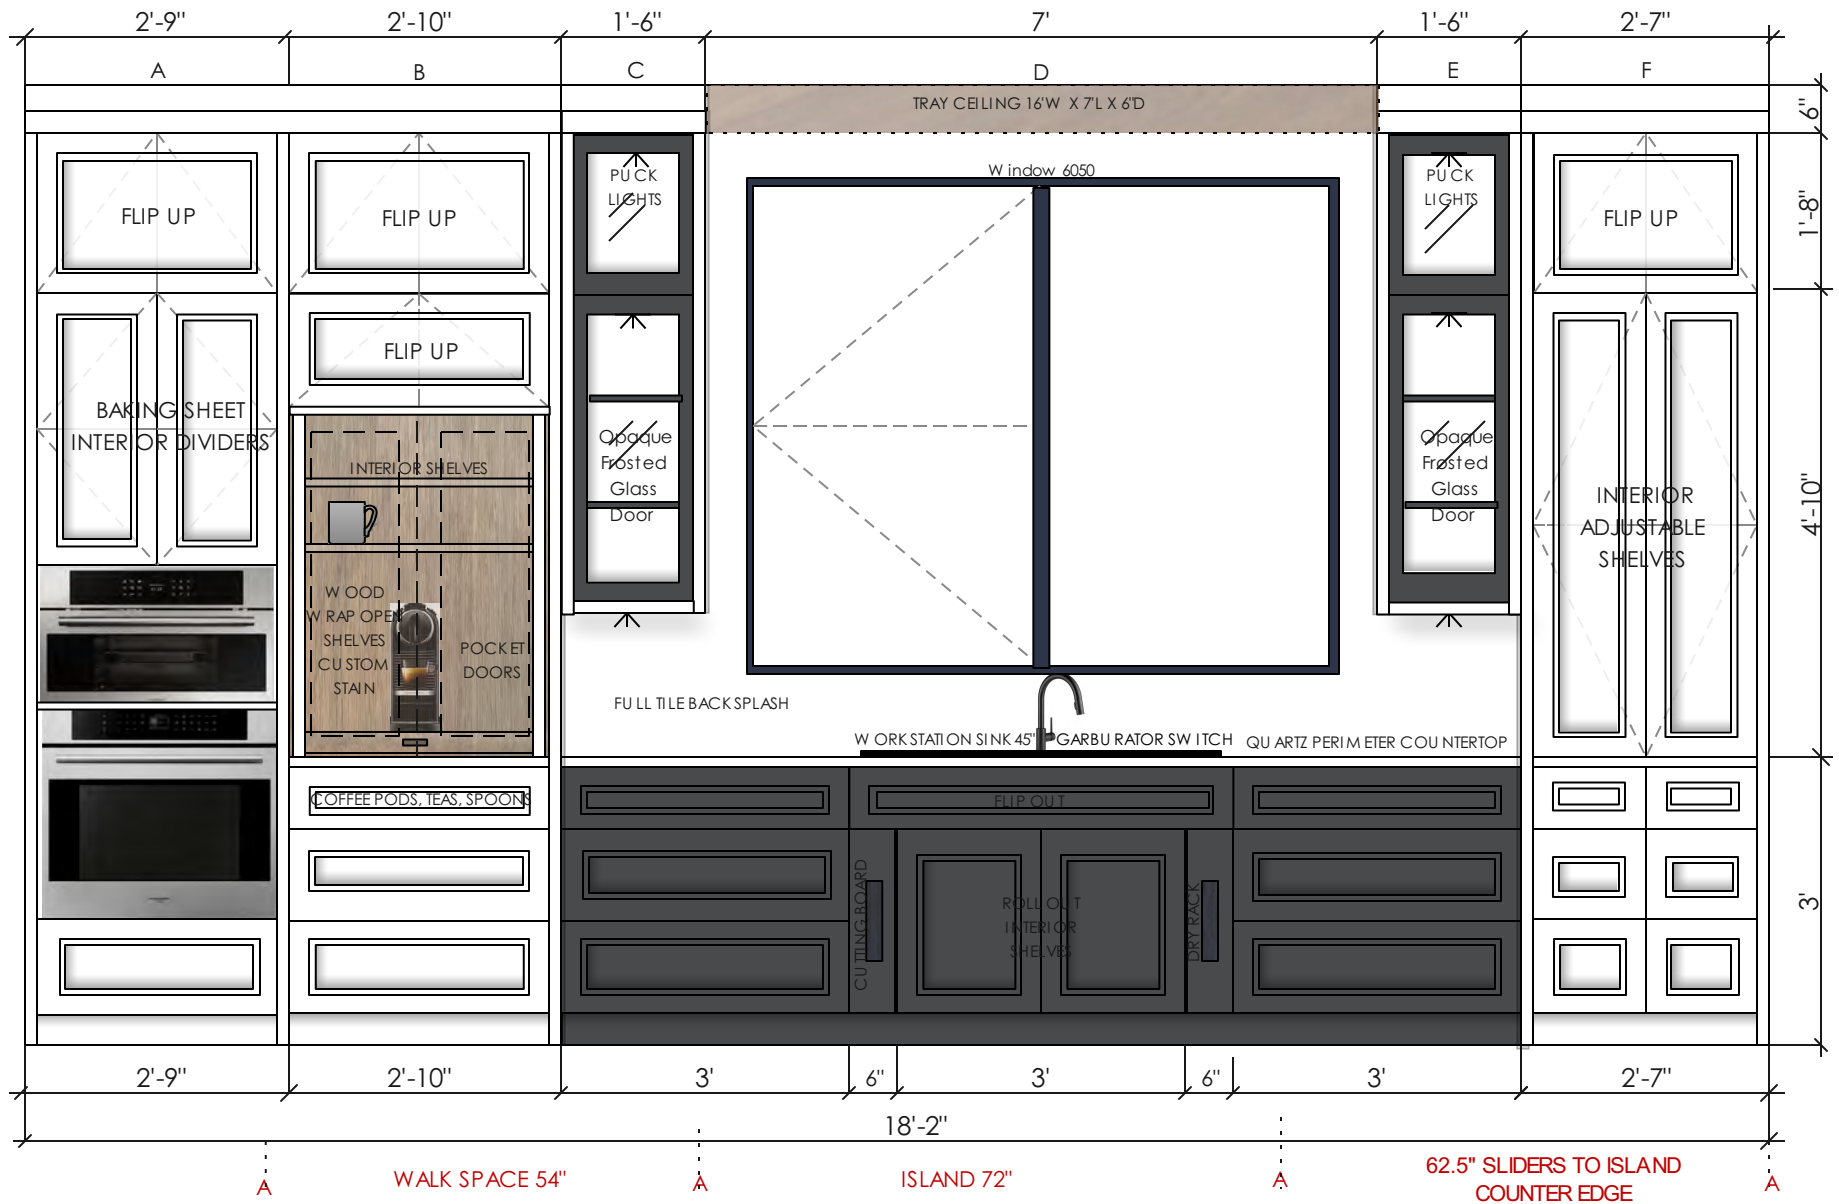

|                                                                                     |                                                                             |                                            |                                                                           |                                                                                      |                         |                            |
|-------------------------------------------------------------------------------------|-----------------------------------------------------------------------------|--------------------------------------------|---------------------------------------------------------------------------|--------------------------------------------------------------------------------------|-------------------------|----------------------------|
|  | <b>PROJECT NAME:</b><br>BOVELL NEW BUILD<br>1185 Kerwan Place,<br>Coquitlam | <b>DRAWING NAME:</b><br>KITCHEN NORTH WALL | <b>DATE:</b> JULY 24 2023<br><b>DRAWN BY:</b> SG<br><b>SCALE:</b> 1/2"=1' | <b>NOTES:</b> FOR DESIGN<br>INTENT ONLY.<br>CONTRACTOR TO<br>CONFIRM<br>MEASUREMENTS | <b>CLIENT SIGN OFF:</b> | <b>DRAWING NO:</b><br>1.01 |
|-------------------------------------------------------------------------------------|-----------------------------------------------------------------------------|--------------------------------------------|---------------------------------------------------------------------------|--------------------------------------------------------------------------------------|-------------------------|----------------------------|

BOVELL PERIMETER KITCHEN 1.01 NOTES:

**ALL AREAS**

CROWN PROFILE 2 STEP 6"/3.5"

KICK 4"

PAINT GRADE BENJAMIN MOORE CHANTILLY LACE OC-65 OR OTHERWISE SPECIFIED AS WROUGHT IRON 2124-10

WOOD ACCENTS WHITE OAK RIFT CUT VERTICAL GRAIN-CUSTOM STAIN TO MATCH FLOORING

2.5" STEPPED SHAKER

BOXES BIRCH WITH BLUM SOFT CLOSING SLIDES UNLESS SPECIFIED INTERIOR

HARDWARE MULTIPLE SIZES SPEC SUPPLIED BY DESIGNER-MARATHON CLAREMONT KNOBS & ASHDALE PULLS MATTE BLACK/BRONZE CHAMPAGNE

QUARTZ COUNTERTOP VICOSTONE THASOS

WALL TILE 4X16 RAINFALL II SERIES WHITE MATTE MIST-COUNTERTOP TO CEILING RUNNING OFFSET 1/3 HORIZONTAL PATTERN

**SECTION A 30"D**

WALL OVEN/SPEED OVEN WITH INTERNAL PAN DIVIDERS ABOVE

**SECTION B 30"D**

COFFEE BAR POCKET DOORS WITH ROLL OUT SHELF INTERIOR WOOD WRAPPED CUSTOM STAIN TO MATCH FLOORING-INSTALL INTERIOR ELECTRICAL OUTLETS

DRAWER WITH DIVIDERS FOR TEAS, PODS, SPOONS BELOW COFFEE BAR- (SEE INSPO PICTURE)

**SECTION C/E**

CABINET UPPER 12"D

UPPER GLASS CABINETS:

-INSET DOORS AND INTERIOR SHELVES PAINT GRADE IN WROUGHT IRON 2124-10 (SEE INSPO PICTURE)

-CABINET BOX, INTERIOR AND CROWN PAINT GRADE IN CHANTILLY LACE OC-65

-OPAQUE FROSTED GLASS WITH INTERNAL PUCK LIGHTING

BASE CABINET 24"D PAINT GRADE WROUGHT IRON 2124-10

**SECTION D 24"D**

BASE CABINET IN WROUGHT IRON 2124-10

SUGGESTED SINK 45" X 19" WORKSTATION (SEE INSPO PICTURE)

SLIDE OUT CUSTOM DRYING RACK AND CUTTING BOARD


**SECTION F 30"D**

CABINET FLOOR TO CEILING IN CHANTILLY LACE OC-65

CABINET INTERIOR ADJUSTABLE SHELVES





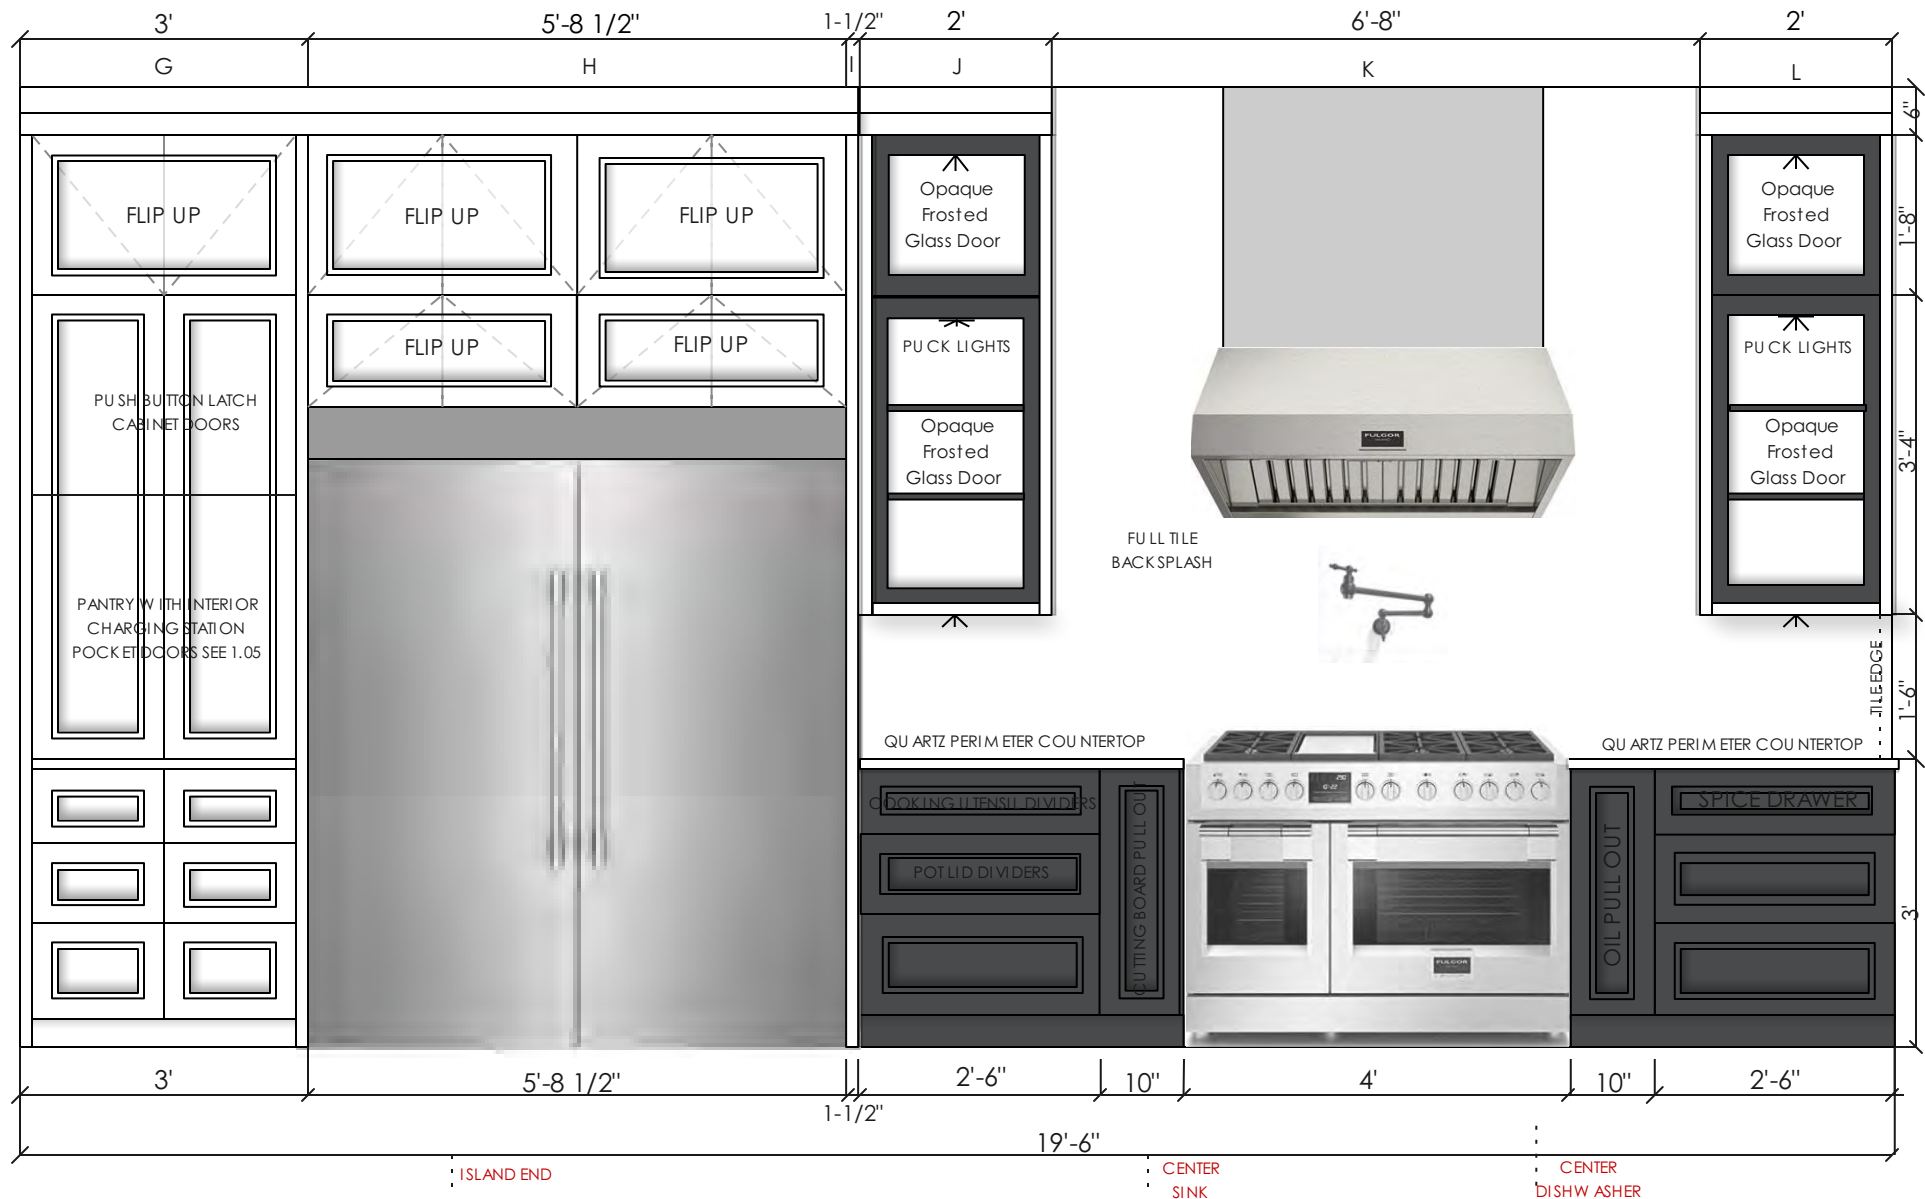

|                                                                                     |                                                                             |                                           |                                                                           |                                                                                      |                         |                            |
|-------------------------------------------------------------------------------------|-----------------------------------------------------------------------------|-------------------------------------------|---------------------------------------------------------------------------|--------------------------------------------------------------------------------------|-------------------------|----------------------------|
|  | <b>PROJECT NAME:</b><br>BOVELL NEW BUILD<br>1185 Kerwan Place,<br>Coquitlam | <b>DRAWING NAME:</b><br>KITCHEN WEST WALL | <b>DATE:</b> JULY 24 2023<br><b>DRAWN BY:</b> SG<br><b>SCALE:</b> 1/2"=1' | <b>NOTES:</b> FOR DESIGN<br>INTENT ONLY.<br>CONTRACTOR TO<br>CONFIRM<br>MEASUREMENTS | <b>CLIENT SIGN OFF:</b> | <b>DRAWING NO:</b><br>1.02 |
|-------------------------------------------------------------------------------------|-----------------------------------------------------------------------------|-------------------------------------------|---------------------------------------------------------------------------|--------------------------------------------------------------------------------------|-------------------------|----------------------------|

BOVELL PERIMETER KITCHEN 1.02 NOTES :

**ALL AREAS**

CROWN PROFILE 2 STEP 6"/3.5"

KICK 4"

PAINT GRADE BENJAMIN MOORE CHANTILLY LACE OC-65 OR OTHERWISE SPECIFIED AS WROUGHT IRON 2124-10

WOOD ACCENTS WHITE OAK VERTICAL GRAIN CLEAR COAT TO 0 DEGREES FINISH -CUSTOM STAIN TO MATCH FLOORING

2.5" STEPPED SHAKER

BOXES BIRCH WITH BLUM SOFT CLOSING SLIDES UNLESS SPECIFIED INTERIOR

HARDWARE MULTIPLE SIZES SPEC SUPPLIED BY DESIGNER-MARATHON CLAREMONT KNOBS & ASHDALE PULLS MATTE BLACK/BRONZE CHAMPAGNE

QUARTZ COUNTERTOP VICOSTONE THASOS

WALL TILE 4X16 RAINFALL II SERIES WHITE MATTE MIST-COUNTERTOP TO CEILING RUNNING OFFSET 1/3 HORIZONTAL PATTERN

**SECTION G 30"D**

CABINET FLOOR TO CEILING CHANTILLY LACE OC-65

MID SECTION UPPER PUSH BUTTON LATCH CABINET DOORS

LOWER SECTION POCKET DOORS INTERNAL CHARGING STATION WITH 14"D SHELVES (6) AND 2X INTERIOR FINGER PULL DRAWERS (DRAWING 1.05)

**SECTION H 30"D**

FLOOR TO CEILING CHANTILLY LACE OC-65 DOUBLE FRIDGE WITH FRIDGE TRIM KIT

**SECTION I SPACER 1-1/2"**

**SECTION J UPPERS 12"D BASE 24"D**

CABINET UPPER 12"D

UPPER GLASS CABINETS:

-INSET DOORS AND INTERIOR SHELVES PAINT GRADE IN WROUGHT IRON 2124-10 (SEE INSPO PICTURE)

-CABINET BOX, INTERIOR AND CROWN PAINT GRADE IN CHANTILLY LACE OC-65

-OPAQUE FROSTED GLASS WITH INTERNAL PUCK LIGHTING

BASE CABINETS IN WROUGHT IRON 2124-10

BASE CABINET DRAWERS: ROLL OUT INTERIOR DRAWER WITH SPICE DIVIDERS, ANGLED POT LID DIVIDER, COOKING UTENSIL DIVIDERS

**SECTION K 24"D PULL OUT EITHER SIDE STOVE**

BASE CABINETS IN WROUGHT IRON 2124-10

BASE PULL OUT CUTTING BOARD DRAWER

BASE PULL OUT OIL DRAWER

**SECTION L UPPERS 12"D BASE 24"D**

UPPER SAME AS SECTION J

BASE CABINETS IN WROUGHT IRON 2124-10

BASE DRAWERS COOKING UTENSIL DIVIDERS

BASE POT DRAWER WITH LID DIVIDERS





# BOVELL KITCHEN COLOUR CONCEPT ISLAND



QUARTZITE TAJ MAHAL




DOUBLE MITRED 2" STONE COUNTER



HUDSON VALLEY  
GLENDALE PENDANTS



ISLAND CABINETRY BENJAMIN  
MOORE WROUGHT IRON 2124-10

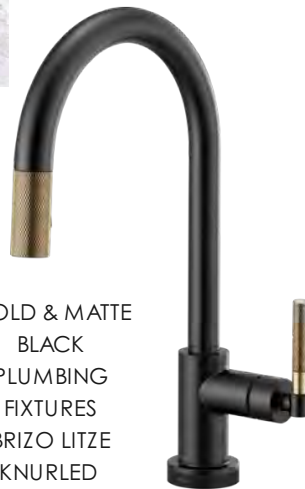


GOLD & MATTE  
BLACK  
PLUMBING  
FIXTURES  
BRIZO LITZE  
KNURLED



KNIFE DIVIDER DRAWER



PAPER TOWEL DRAWER

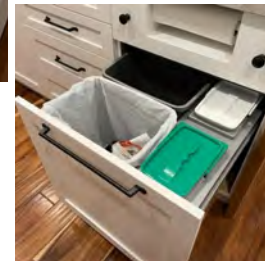

4 BIN GARBAGE  
PULL OUT DRAWER




REV A SHELF APPLIANCE LIFT



HARDWARE MARATHON ASHDALE  
9636 BRONZE CHAMPAGNE PULLS &  
CLAREMONT 9627 BRONZE  
CHAMPAGNE KNOBS



BENJAMIN  
MOORE  
WROUGHT  
IRON 2124-10

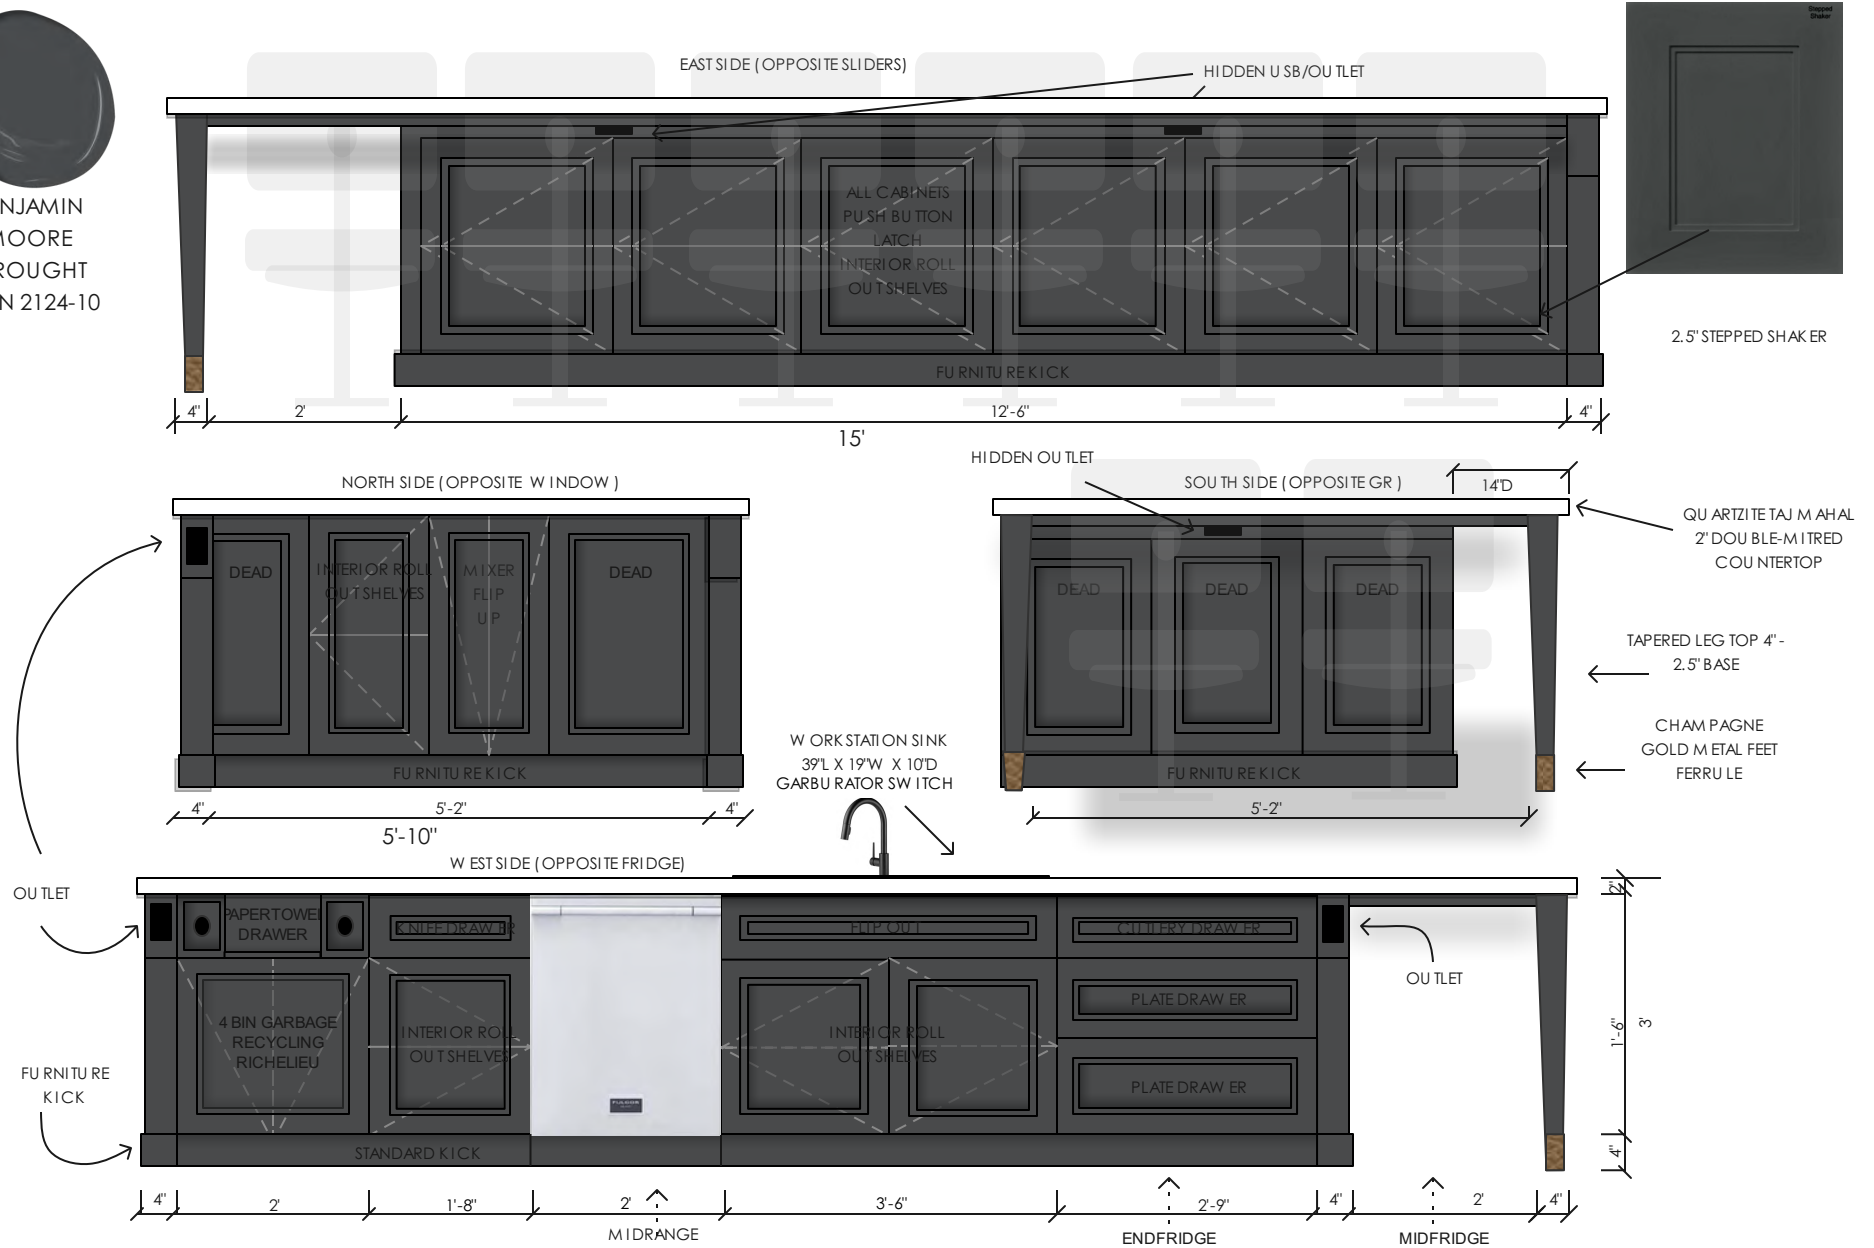

|                                                                                     |                                                                      |                                 |                                                         |                                                                               |                  |                     |
|-------------------------------------------------------------------------------------|----------------------------------------------------------------------|---------------------------------|---------------------------------------------------------|-------------------------------------------------------------------------------|------------------|---------------------|
|  | PROJECT NAME:<br>BOVELL NEW BUILD<br>1185 Kerwan Place,<br>Coquitlam | DRAWING NAME:<br>KITCHEN ISLAND | DATE: JULY 24<br>2023<br>DRAWN BY: SG<br>SCALE: 1/2"=1' | NOTES: FOR DESIGN<br>INTENT ONLY.<br>CONTRACTOR TO<br>CONFIRM<br>MEASUREMENTS | CLIENT SIGN OFF: | DRAWING NO:<br>1.03 |
|-------------------------------------------------------------------------------------|----------------------------------------------------------------------|---------------------------------|---------------------------------------------------------|-------------------------------------------------------------------------------|------------------|---------------------|

BOVELL KITCHEN 1.03 NOTES:

**ALL AREAS:**

CABENTRY PAINT GRADE BENJAMIN MOORE WROUGHT IRON 2124-10

KICK 4"

2.5" STEPPED SHAKER

BOXES BIRCH WITH BLUM SOFT CLOSING SLIDES UNLESS SPECIFIED INTERIOR

HARDWARE MULTIPLE SIZES SPEC SUPPLIED BY DESIGNER-MARATHON CLAREMONT KNOBS & ASHDALE PULLS BRONZE CHAMPAGNE

COUNTERTOP QUARTZITE TAJ MAHAL

2" DOUBLE MITRED COUNTERTOP IF APPLICABLE

**ISLAND BACK OPPOSITE OF GLASS DOOR SLIDERS**

SEATING FOR 6

HIDDEN FULL CABINETS X6 WITH PUSH BUTTON LATCH DOORS

INTERIOR ROLL OUT SHELVES

FURNITURE KICK 4"

HIDDEN USB/OUTLET X2 UNDER COUNTER OVERHANG

**ISLAND END OPPOSITE GREAT ROOM**

FURNITURE KICK 4"

SEATING FOR 2

TAPERED LEGS 2X AT 4" TOP/2" BOTTOM WITH CHAMPAGNE GOLD METAL FEET FERRULE

**ISLAND END OPPOSITE WINDOW**

FURNITURE KICK 4"

OUTLET TOP LEFT POST

CABINET WITH ROLL OUT SHELVES X3

CABINET WITH FLIP UP APPLIANCE TRAY

**ISLAND FRONT OPPOSITE FRIDGE**

REGULAR KICK 4"

OUTLET TOP LEFT/RIGHT POST

PAPER TOWEL DRAWER (SEE INSPO PICTURE)

PULL OUT 4 BIN GARBAGE/RECYCLING

KNIFE DIVIDER DRAWER

CABINET WITH ROLL OUT SHELVES X2

SINK CABINET FLIP OUT

SINK CABINET ROLL OUT SHELVES

TOP DRAWER CUTLERY DIVIDERS


MID DRAWER PEG PLATE DIVIDERS

BOTTOM DRAWER PEG PLATE/BOWL DIVIDERS

**TRAY CEILING** APPROXIMATE SIZE 7'W X 16'L X 6" THICK WHITE OAK IN CUSTOM WOOD STAIN TO MATCH FLOOR





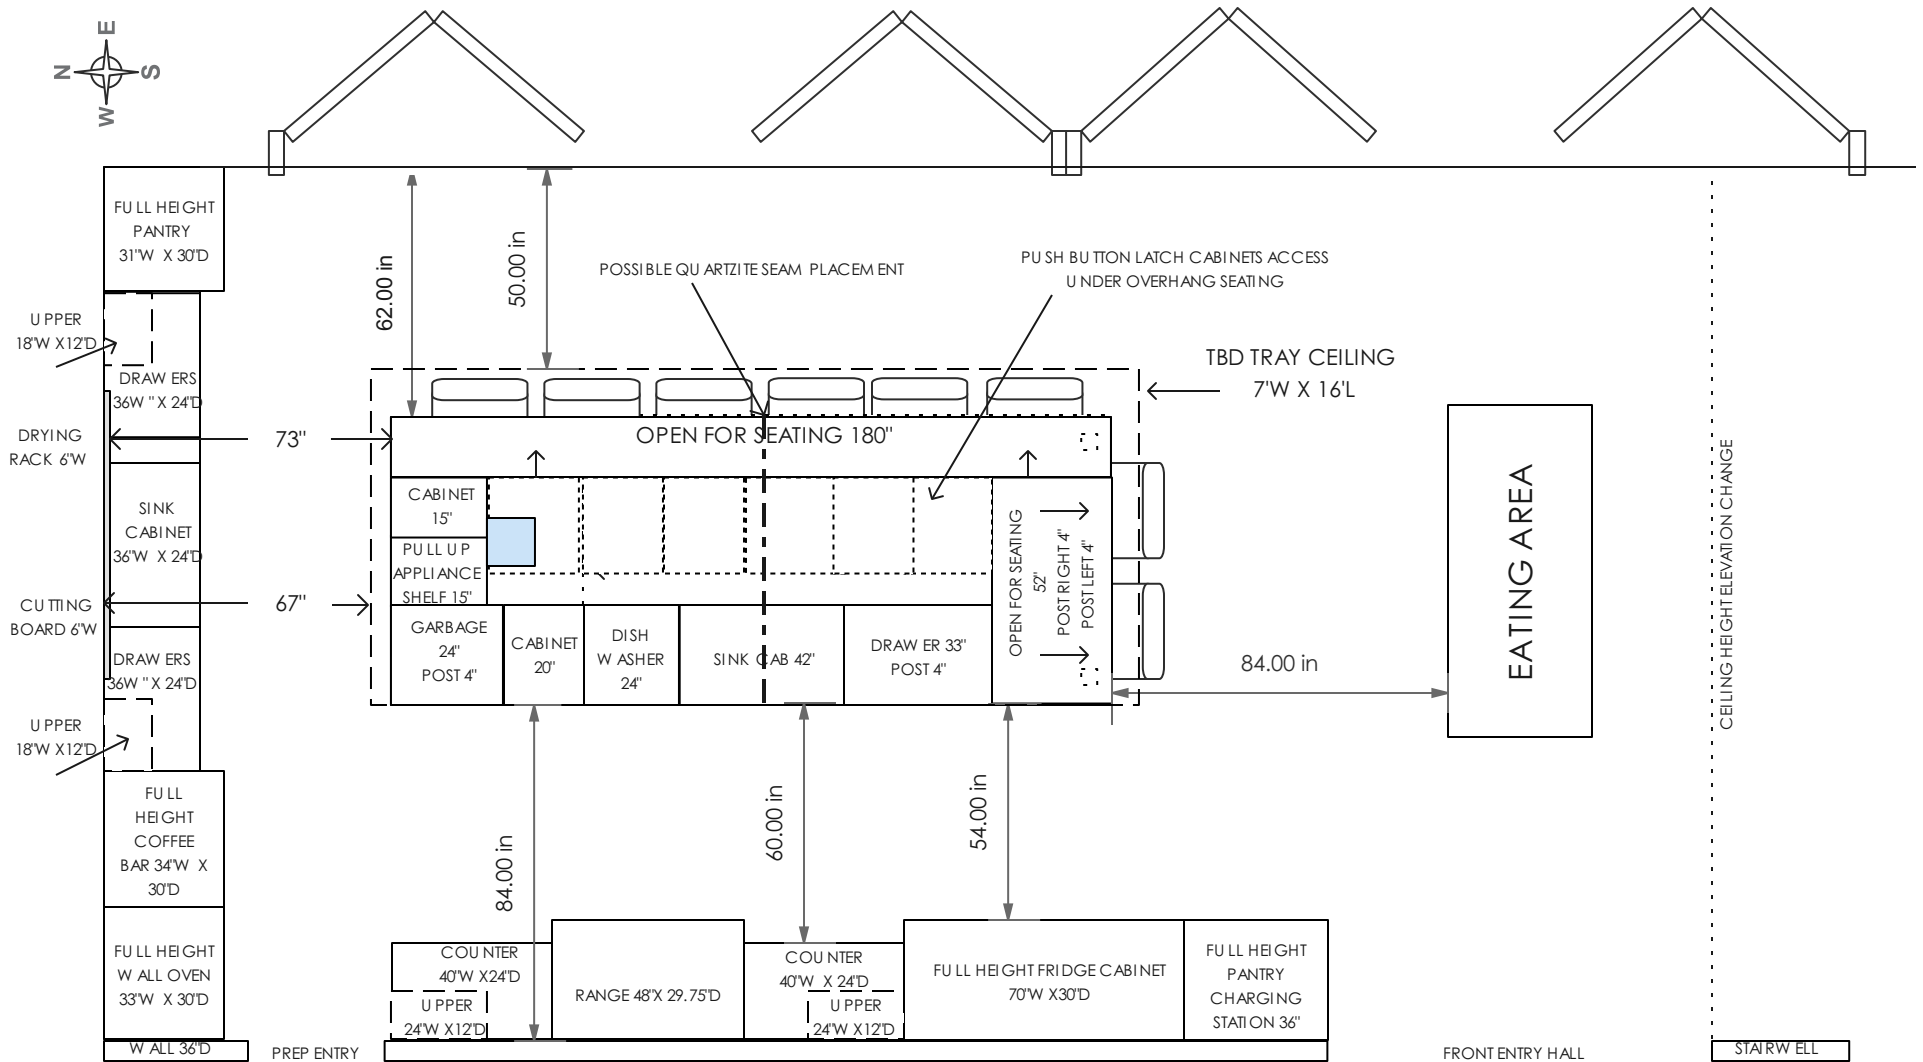

|                                                                                     |                                                                             |                                             |                                                                           |                                                                                      |                         |                            |
|-------------------------------------------------------------------------------------|-----------------------------------------------------------------------------|---------------------------------------------|---------------------------------------------------------------------------|--------------------------------------------------------------------------------------|-------------------------|----------------------------|
|  | <b>PROJECT NAME:</b><br>BOVELL NEW BUILD<br>1185 Kerwan Place,<br>Coquitlam | <b>DRAWING NAME:</b><br>KITCHEN<br>BIRDSEYE | <b>DATE:</b> JULY 24 2023<br><b>DRAWN BY:</b> SG<br><b>SCALE:</b> 1/2"=1' | <b>NOTES:</b> FOR DESIGN<br>INTENT ONLY.<br>CONTRACTOR TO<br>CONFIRM<br>MEASUREMENTS | <b>CLIENT SIGN OFF:</b> | <b>DRAWING NO:</b><br>1.04 |
|-------------------------------------------------------------------------------------|-----------------------------------------------------------------------------|---------------------------------------------|---------------------------------------------------------------------------|--------------------------------------------------------------------------------------|-------------------------|----------------------------|


BOVELL PANTRY  
CHARGING STATION  
SEE DRAWING 1.02

INTERIOR WRAPPED IN  
CUSTOM STAINED WOOD  
MATCHED TO FLOOR

SHELF DEPTH 14"

POCKET DOORS

CABINET HARDWARE  
MULTIPLE SIZES SPEC  
SUPPLIED BY DESIGNER  
MARATHON ASHDALE  
PULLS AND  
CLAREMONT KNOBS  
MATTE BLACK

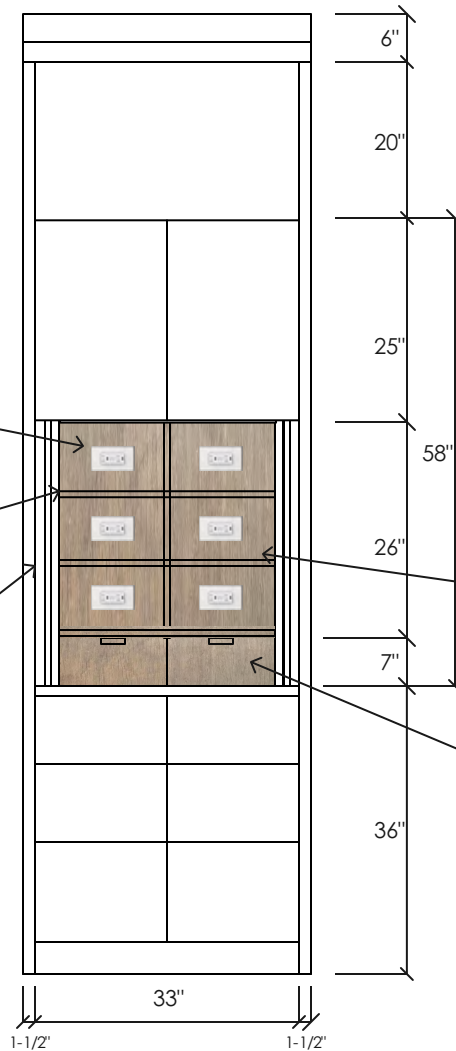


PANTRY  
DEPTH 30"

CABINET COLOUR  
BENJAMIN MOORE  
CHANTILLY LACE OC-65



INTERIOR CHARGING  
STATION  
6 USB OUTLETS  
INTERIOR LED STRIP LIGHTING  
(MOTION SENSORED)

2 PULL OUT SHALLOW  
DRAWERS 14"D

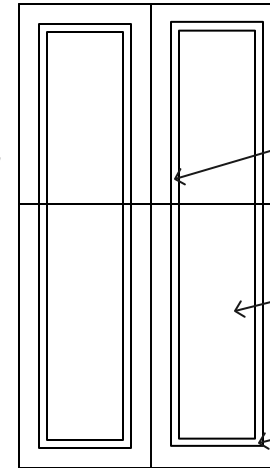

CLOSED CHARGING STATION  
(4 DOORS LOOKS LIKE 2)

PUSH BUTTON  
LATCH CABINET  
DOORS

POCKET  
DOORS


2.5" STEPPED  
SHAKER

|  |                                                                                |                                                          |                                                              |                                                                                          |                         |                             |
|--|--------------------------------------------------------------------------------|----------------------------------------------------------|--------------------------------------------------------------|------------------------------------------------------------------------------------------|-------------------------|-----------------------------|
|  | <p>PROJECT NAME:<br/>BOVELL NEW BUILD<br/>1185 Kerwan Place,<br/>Coquitlam</p> | <p>DRAWING NAME:<br/>PANTRY<br/>CHARGING<br/>STATION</p> | <p>DATE: JULY24 2023<br/>DRAWN BY: SG<br/>SCALE: 1/2"=1'</p> | <p>NOTES: FOR DESIGN<br/>INTENT ONLY.<br/>CONTRACTOR TO<br/>CONFIRM<br/>MEASUREMENTS</p> | <p>CLIENT SIGN OFF:</p> | <p>DRAWING NO:<br/>1.05</p> |
|--|--------------------------------------------------------------------------------|----------------------------------------------------------|--------------------------------------------------------------|------------------------------------------------------------------------------------------|-------------------------|-----------------------------|


\*TRAY CEILING MITRED EDGE

ISLAND PENDANTS CENTERED IN TRAY  
EDGE OF TRAY TO CENTER LIGHT 42"  
\*PENDANTS ARE NOT CENTERED TO ISLAND


\*ISLAND PENDANT  
SPACING TO  
COUNTER 32"H-36"H

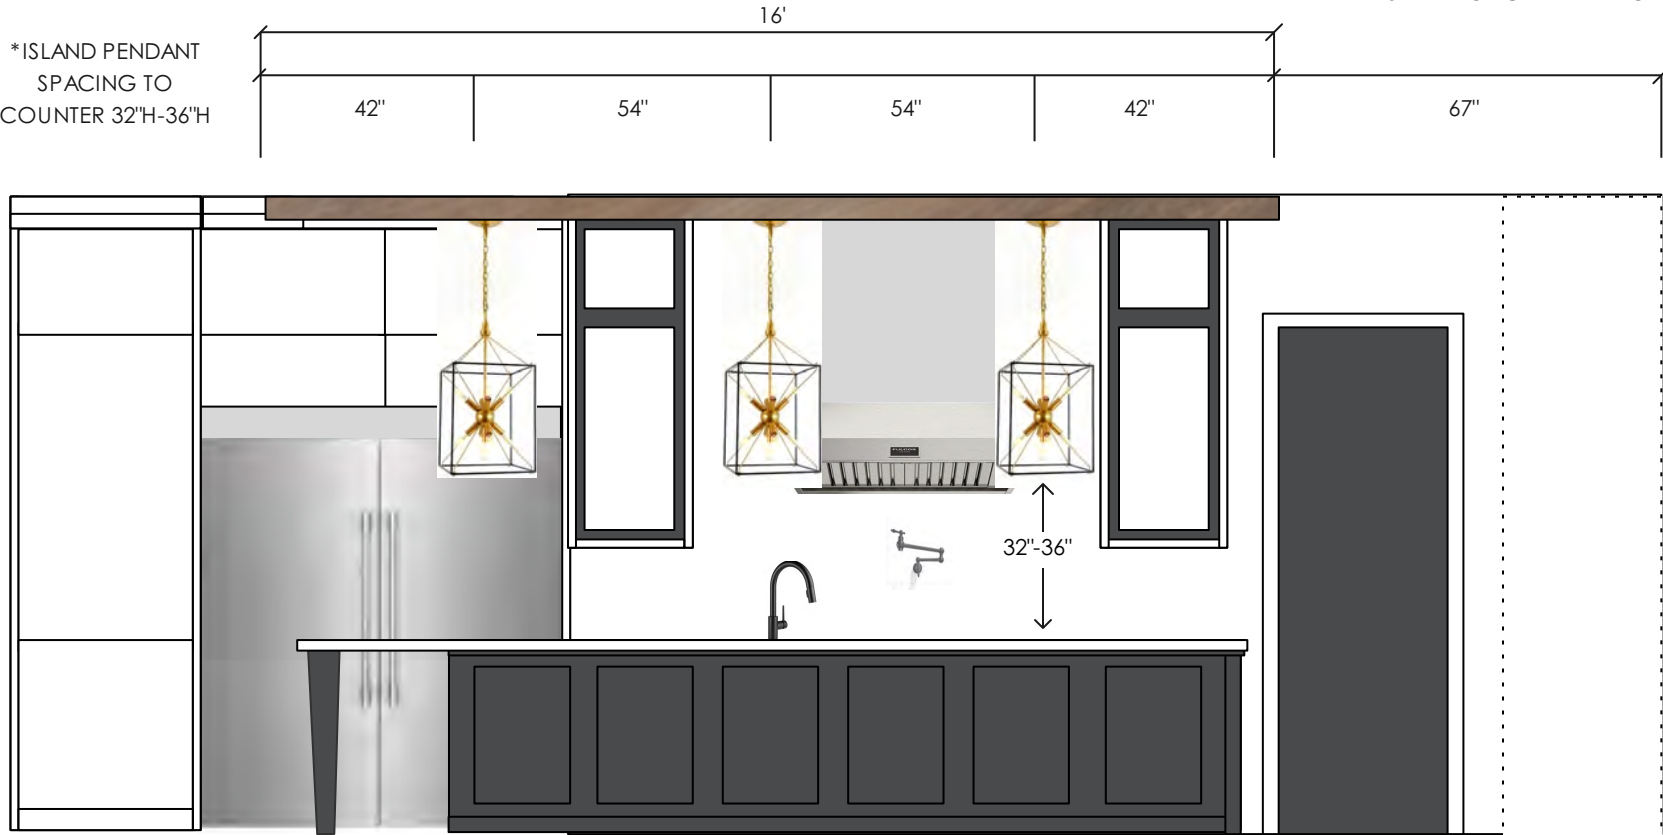

|                                                                                     |                                                                                |                                                   |                                                         |                                                                                          |                         |                              |
|-------------------------------------------------------------------------------------|--------------------------------------------------------------------------------|---------------------------------------------------|---------------------------------------------------------|------------------------------------------------------------------------------------------|-------------------------|------------------------------|
|  | <p>PROJECT NAME:<br/>BOVELL NEW BUILD<br/>1185 Kerwan Place,<br/>Coquitlam</p> | <p>DRAWING NAME:<br/>KITCHEN TRAY<br/>CEILING</p> | <p>DATE: JULY242023<br/>DRAWN BY: SG<br/>SCALE: N/A</p> | <p>NOTES: FOR DESIGN<br/>INTENT ONLY.<br/>CONTRACTOR TO<br/>CONFIRM<br/>MEASUREMENTS</p> | <p>CLIENT SIGN OFF:</p> | <p>DRAWING NO:<br/>1.06A</p> |
|-------------------------------------------------------------------------------------|--------------------------------------------------------------------------------|---------------------------------------------------|---------------------------------------------------------|------------------------------------------------------------------------------------------|-------------------------|------------------------------|

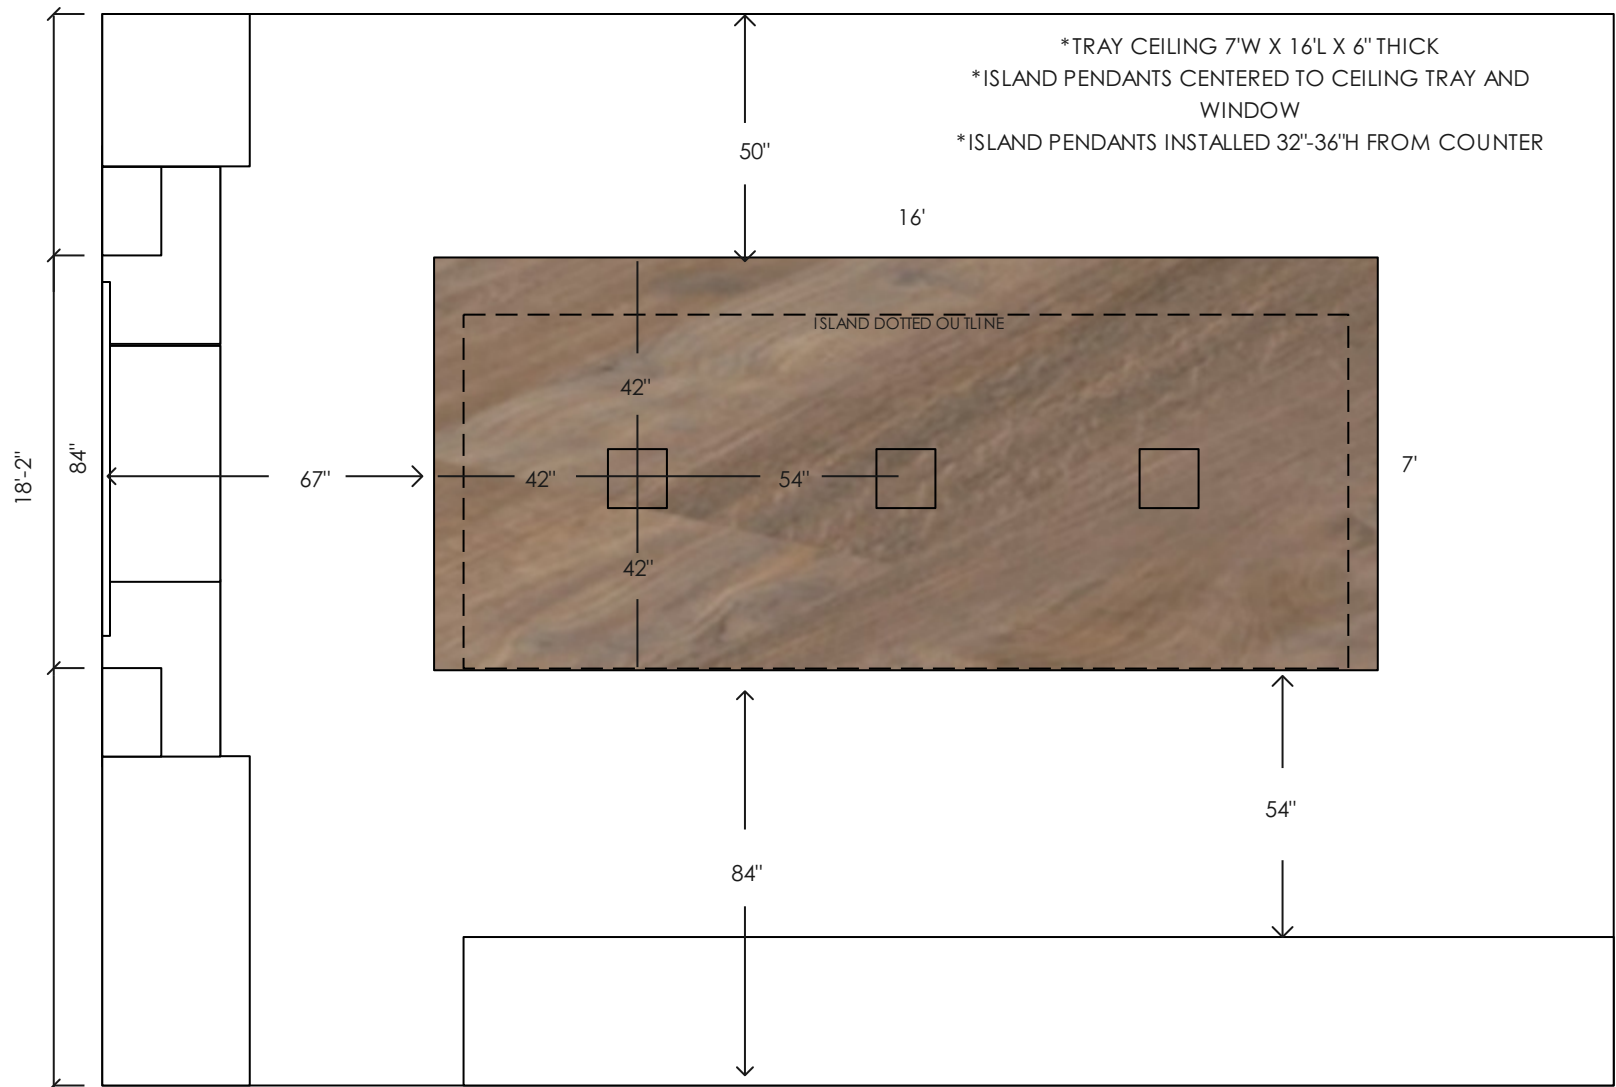

|                                                                                     |                                                                      |                                          |                                                   |                                                                               |                  |                      |
|-------------------------------------------------------------------------------------|----------------------------------------------------------------------|------------------------------------------|---------------------------------------------------|-------------------------------------------------------------------------------|------------------|----------------------|
|  | PROJECT NAME:<br>BOVELL NEW BUILD<br>1185 Kerwan Place,<br>Coquitlam | DRAWING NAME:<br>KITCHEN TRAY<br>CEILING | DATE:<br>JULY242023<br>DRAWN BY: SG<br>SCALE: N/A | NOTES: FOR DESIGN<br>INTENT ONLY.<br>CONTRACTOR TO<br>CONFIRM<br>MEASUREMENTS | CLIENT SIGN OFF: | DRAWING NO:<br>1.06B |
|-------------------------------------------------------------------------------------|----------------------------------------------------------------------|------------------------------------------|---------------------------------------------------|-------------------------------------------------------------------------------|------------------|----------------------|

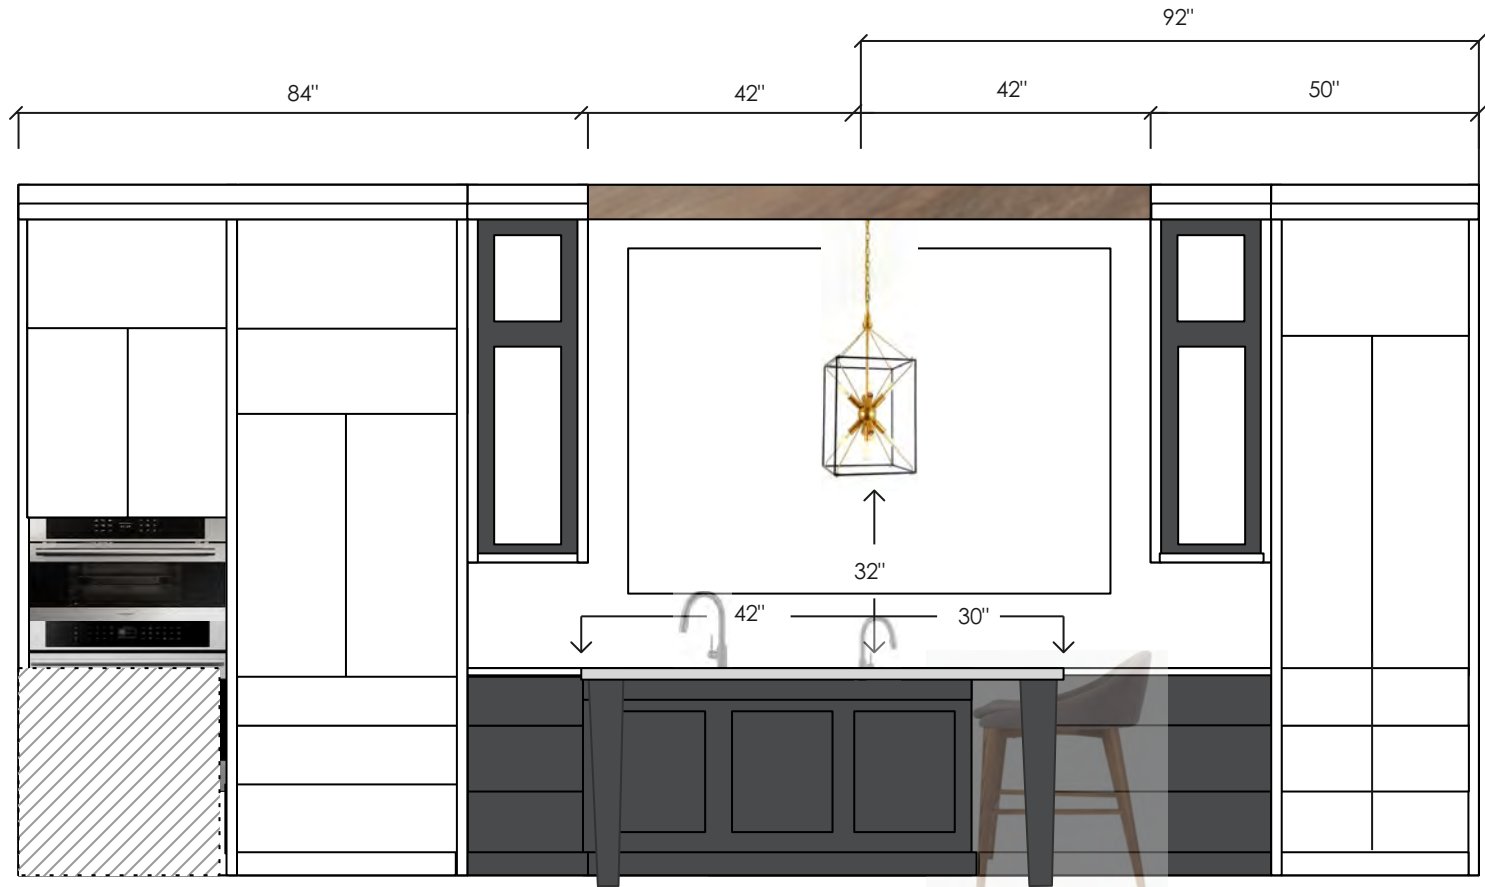


|                                                                                     |                                                                                |                                                   |                                                          |                                                                                          |                         |                              |
|-------------------------------------------------------------------------------------|--------------------------------------------------------------------------------|---------------------------------------------------|----------------------------------------------------------|------------------------------------------------------------------------------------------|-------------------------|------------------------------|
|  | <p>PROJECT NAME:<br/>BOVELL NEW BUILD<br/>1185 Kerwan Place,<br/>Coquitlam</p> | <p>DRAWING NAME:<br/>KITCHEN TRAY<br/>CEILING</p> | <p>DATE: JULY24 2023<br/>DRAWN BY: SG<br/>SCALE: N/A</p> | <p>NOTES: FOR DESIGN<br/>INTENT ONLY.<br/>CONTRACTOR TO<br/>CONFIRM<br/>MEASUREMENTS</p> | <p>CLIENT SIGN OFF:</p> | <p>DRAWING NO:<br/>1.06C</p> |
|-------------------------------------------------------------------------------------|--------------------------------------------------------------------------------|---------------------------------------------------|----------------------------------------------------------|------------------------------------------------------------------------------------------|-------------------------|------------------------------|



## BOVELLL BAR CONCEPT



BEVELLED MIRROR TILE 3X6

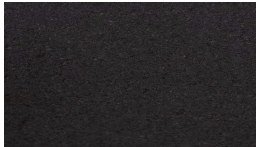

GRANITE BLACK PEARL  
LEATHERED 3CM



LIQUOR DRAWER WITH DIVIDERS



DELTA CASSIDY  
BAR FAUCET  
CHAMPAGNE  
BRONZE



BLACK QUARTZ SINK 18X18



MARATHON BRONZE CHAMPAGNE  
ASHDALE PULLS  
CLAREMONT KNOBS




WAC MARQUES LINEAR SUSPENSION  
48" AGED BRASS AND BLACK



CABINET PAINT GRADE  
HALE NAVY HC-154



FLOATING  
GLASS SHELVES  
WITH BRASS  
BRACKETS

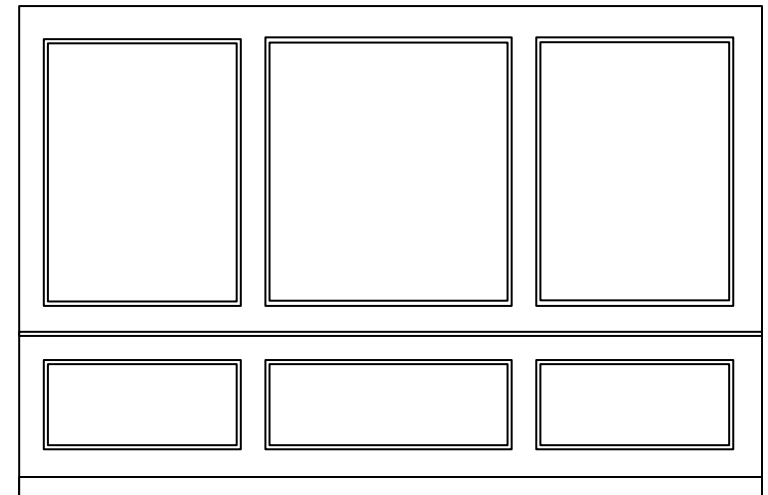

PICTURE MOULDING FEATURE WALL






CABINET PAINT GRADE  
HALE NAVY HC-154



\*CROWN PROFILE

\*FLOATING GLASS SHELVES  
WITH BRASS BRACKETS

\*GRANITE 3CM BLACK  
PEARL LEATHERED 3CM

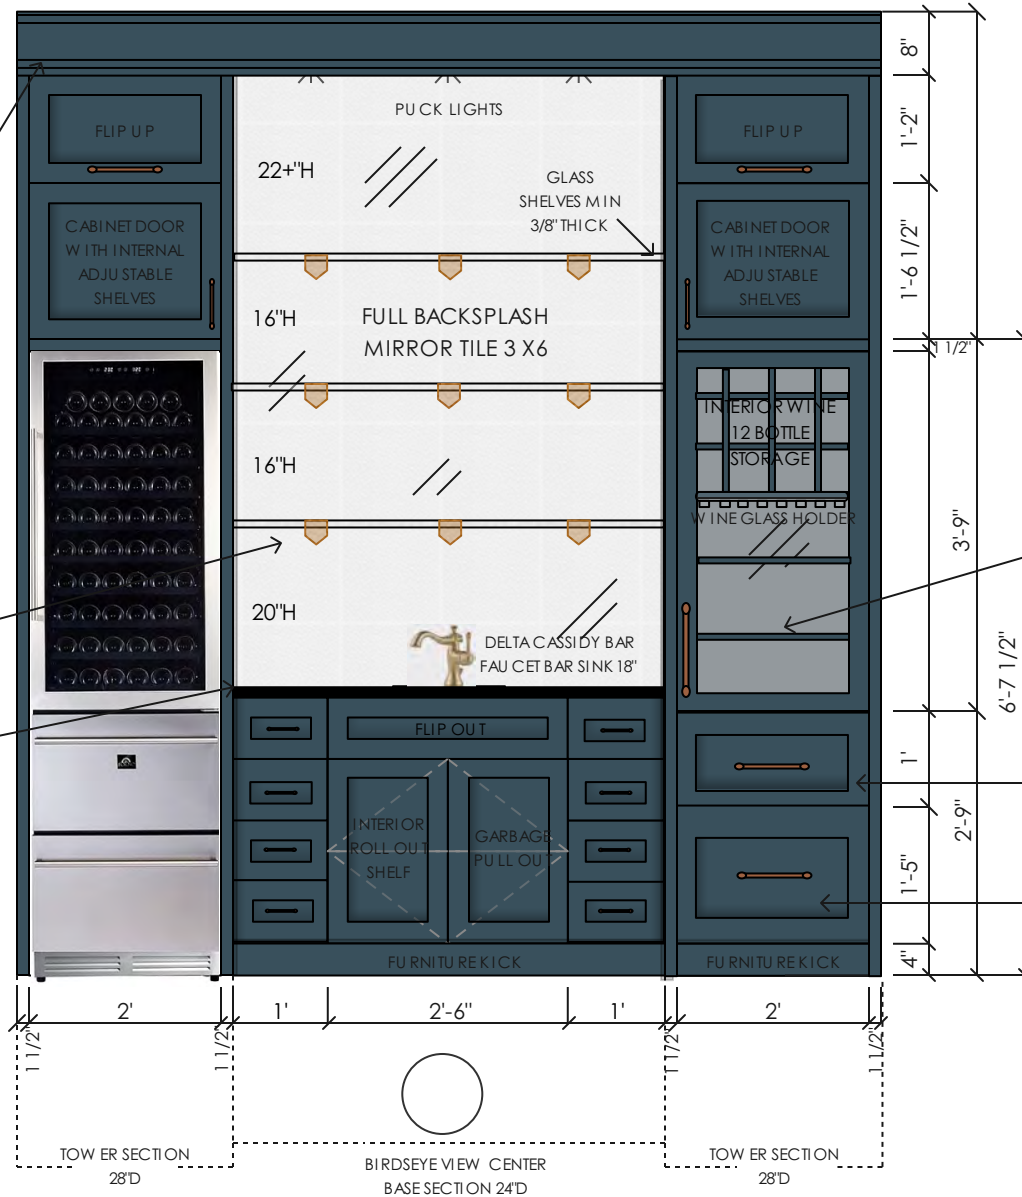

\*INTERIOR  
ADJUSTABLE  
GLASSWARE  
SHELVES X2

\*DRAWER  
DIVIDERS FOR  
GLASSES

\*LIQUOR BOTTLE  
DRAWER WITH  
INTERNAL  
DIVIDERS &  
INDUSTRIAL SLIDES



NOTES:

FOR DESIGN  
INTENT ONLY.  
CONTRACTOR TO  
CONFIRM  
MEASUREMENTS

PROJECT NAME:  
BOVELL NEW BUILD

DRAWING NAME:  
DINING ROOM  
BAR

DATE: JULY 24 2023

DRAWN BY: SG

SCALE: 1/2" = 1'-0"


CLIENT SIGN OFF:

Drawing No:  
2.01



FEATURE WALL  
CHANTILLY LACE OC-65


BOVELL PICTURE MOULDING  
DINING ROOM EAST FEATURE WALL  
LIVING ROOM NORTH WALL

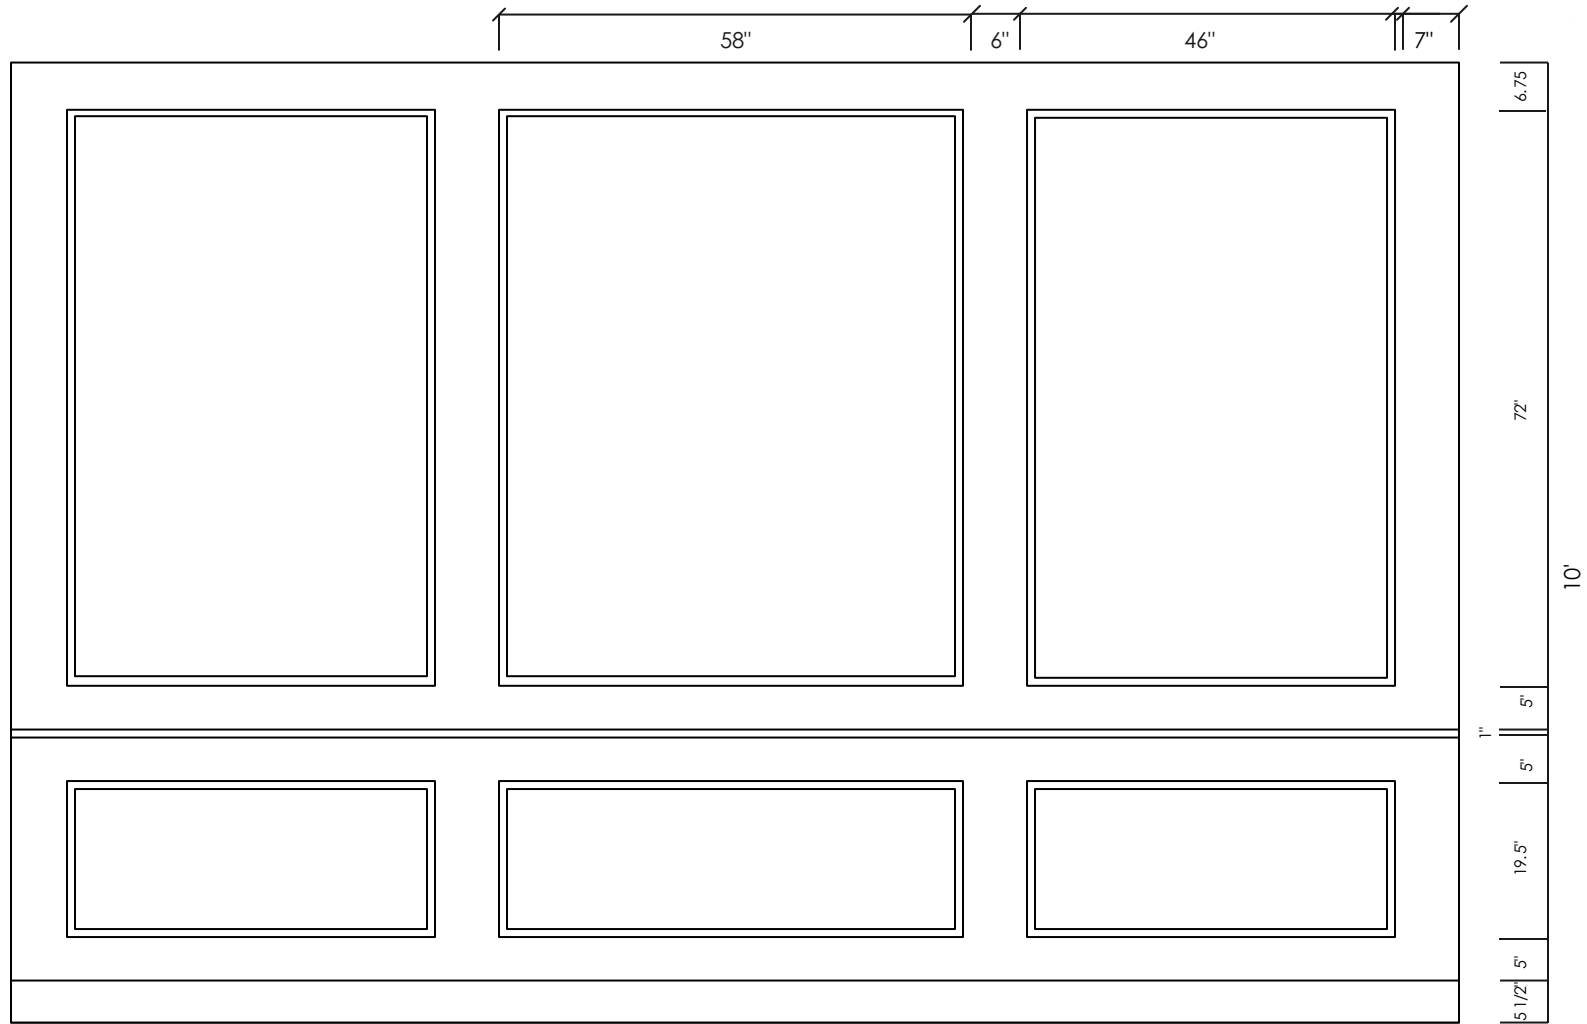




FEATURE WALL PAINTED  
BENJAMIN MOORE  
CHANTILLY LACE 0C-65

# BOVELL LIVING ROOM WALL PREP KITCHEN ENTRY

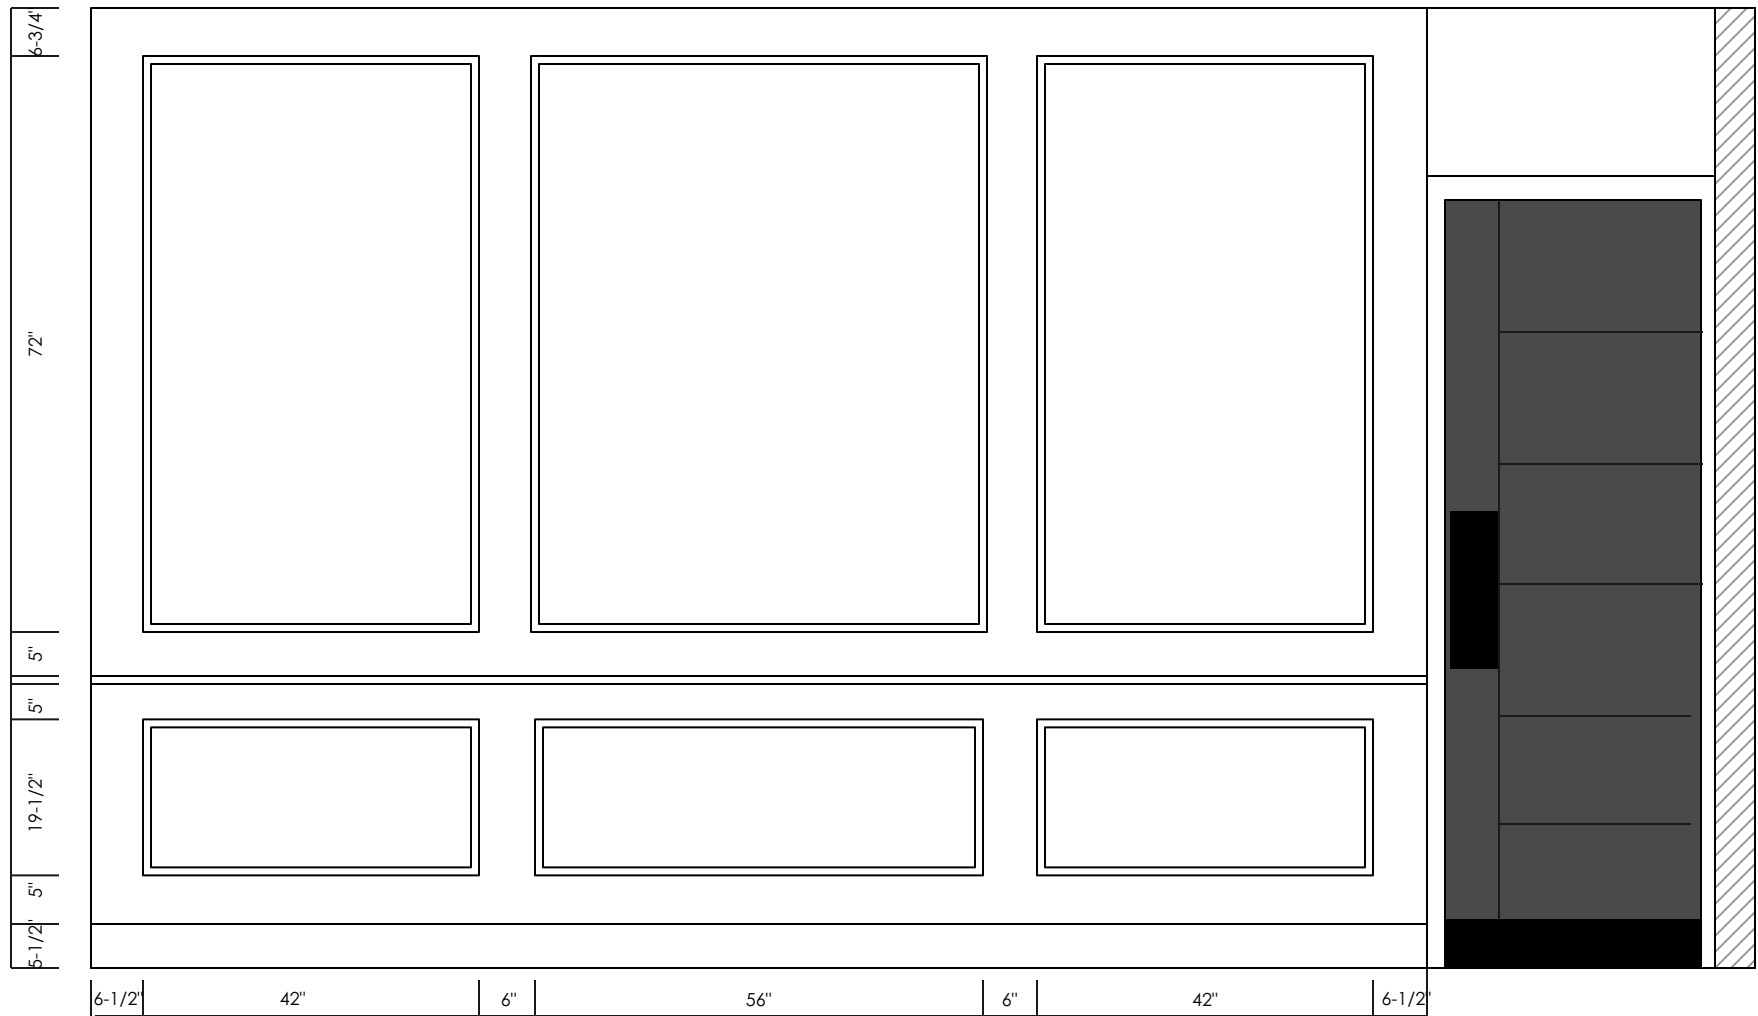


BOVELL FRONT ENTRY WALL

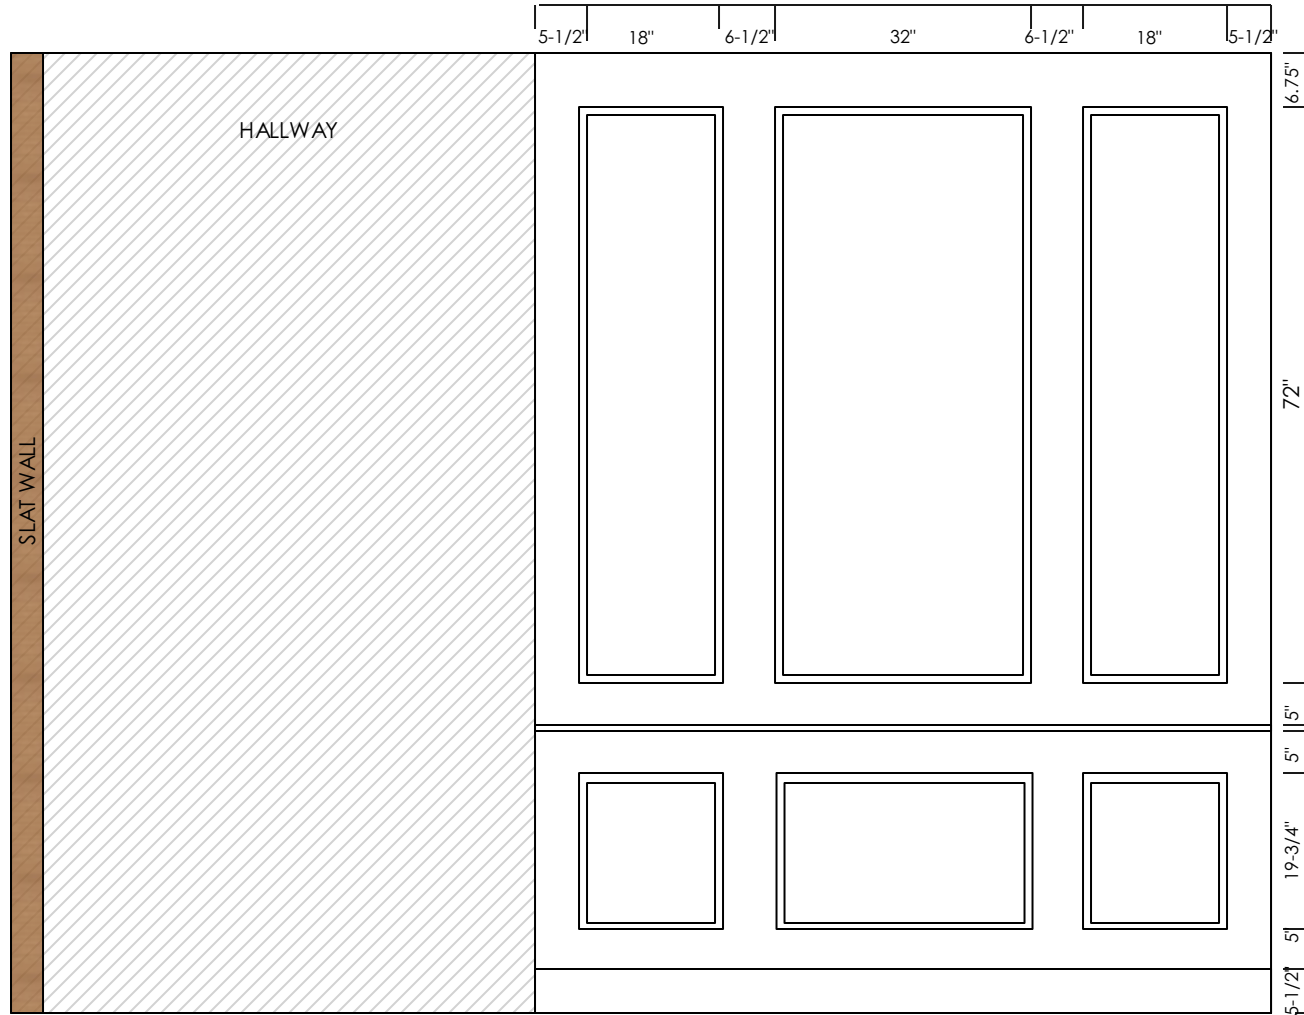



FEATURE WALL  
CHANTILLY LACE OC-65


BOVELL DINING ROOM EAST WALL FEATURE WALL OPTION 2:  
AMES ONICE REALE OCEANA 47 X110 SLAB 6MM  
THIN FRAME WITH HIDDEN CHANNEL LED STRIP FRONT LIGHTING

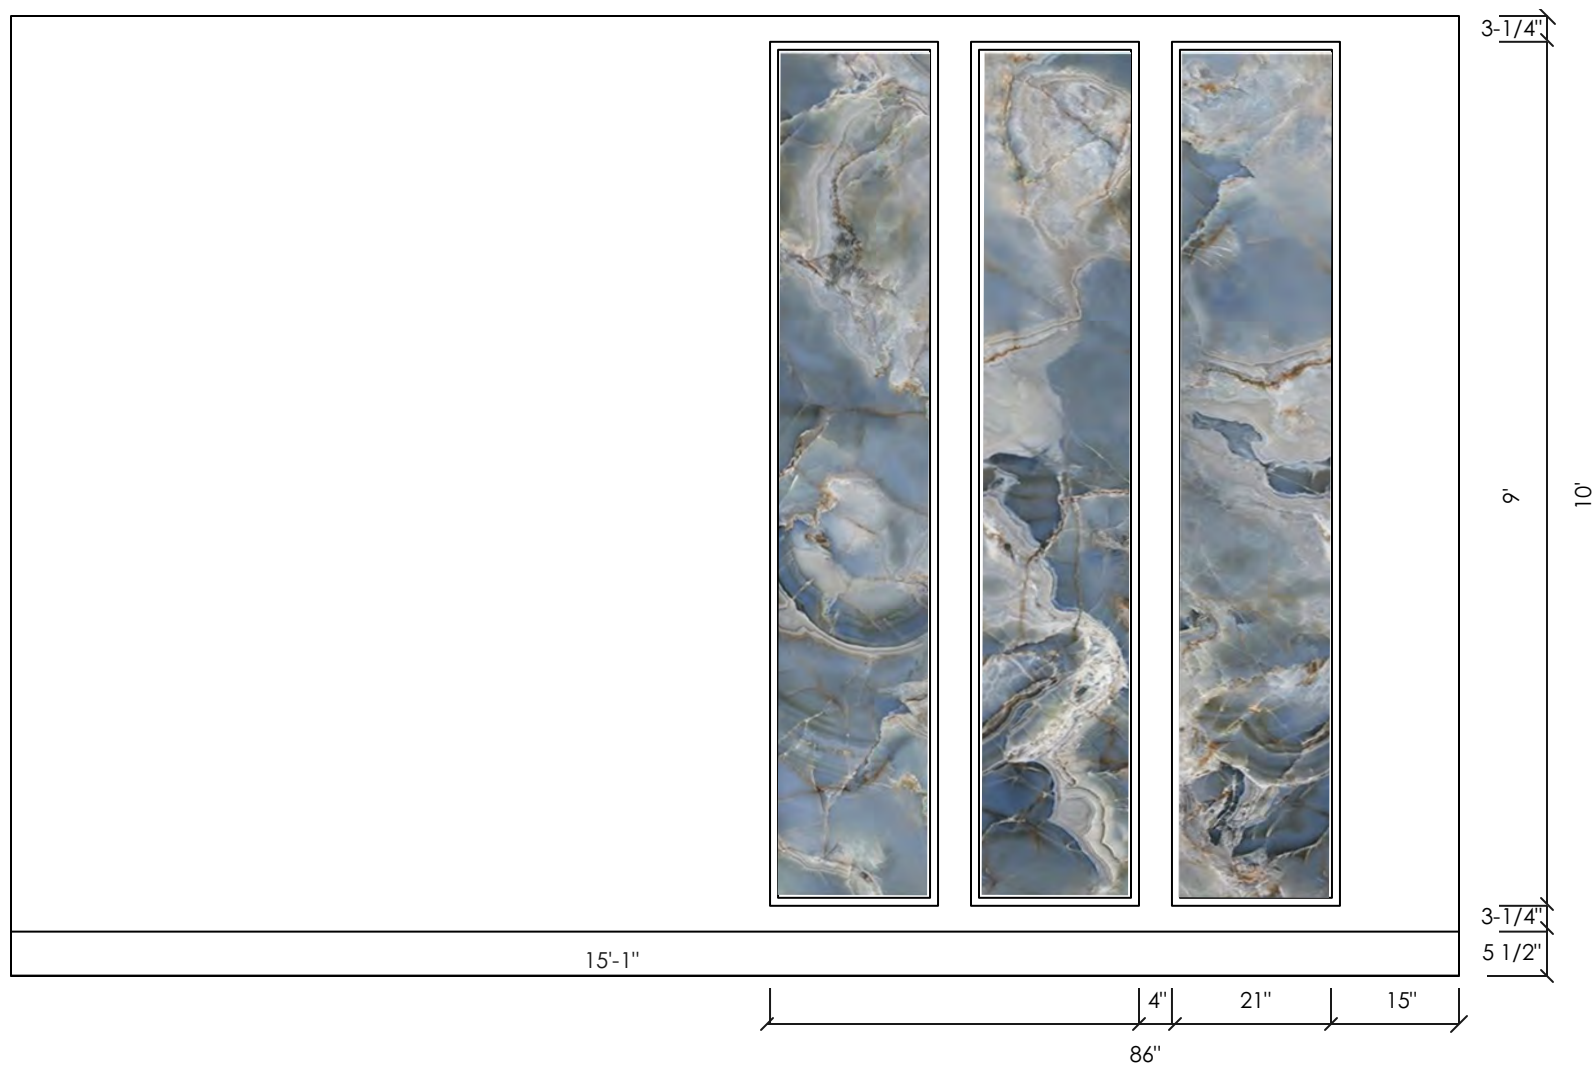

# BOVELL CONCEPT MUDROOM




COAT RACK PEG BOARD CUSTOM DESIGNED  
OUT OF LAMINATE FLOORING MATERIAL

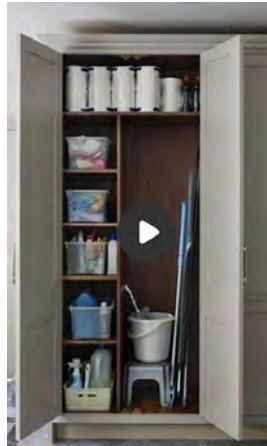

BROOM CLOSET



OPEN BENCH SEATING

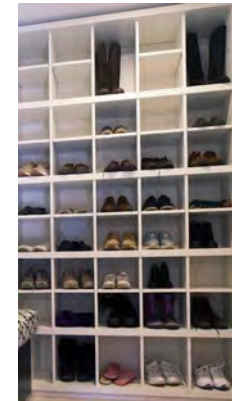


OPEN SHOE SHELF WITH  
BOTTOM BOOT STORAGE



HARDWARE M ARATHON MATTE  
BLACK ASHDALE PULLS &  
CLAREMONT KNOBS




WALLS PAINTED  
BENJAMIN MOORE  
CHANTILLY LACE OC-65

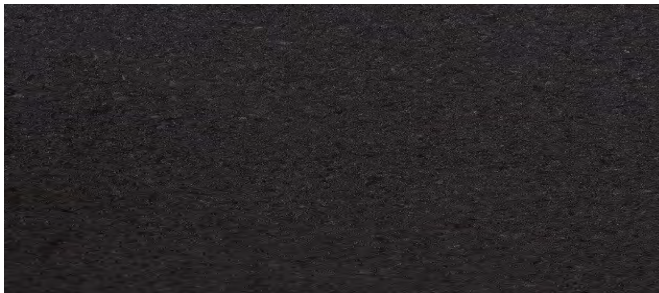

BENCH GRANITE BLACK PEARL  
LEATHERED 3CM




CABINETRY THERMAFOIL  
& WALLS PAINTED BENJAMIN  
MOORE NIMBUS

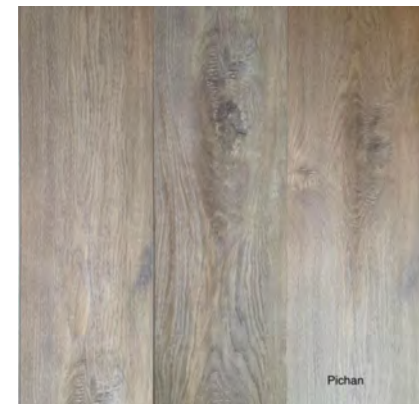


AQUAFIX GRAND CRU PICHAN LAMINATE FLOORS  
WOOD ACCENTS CUSTOM STAINED TO MATCH  
WOOD FLOORS




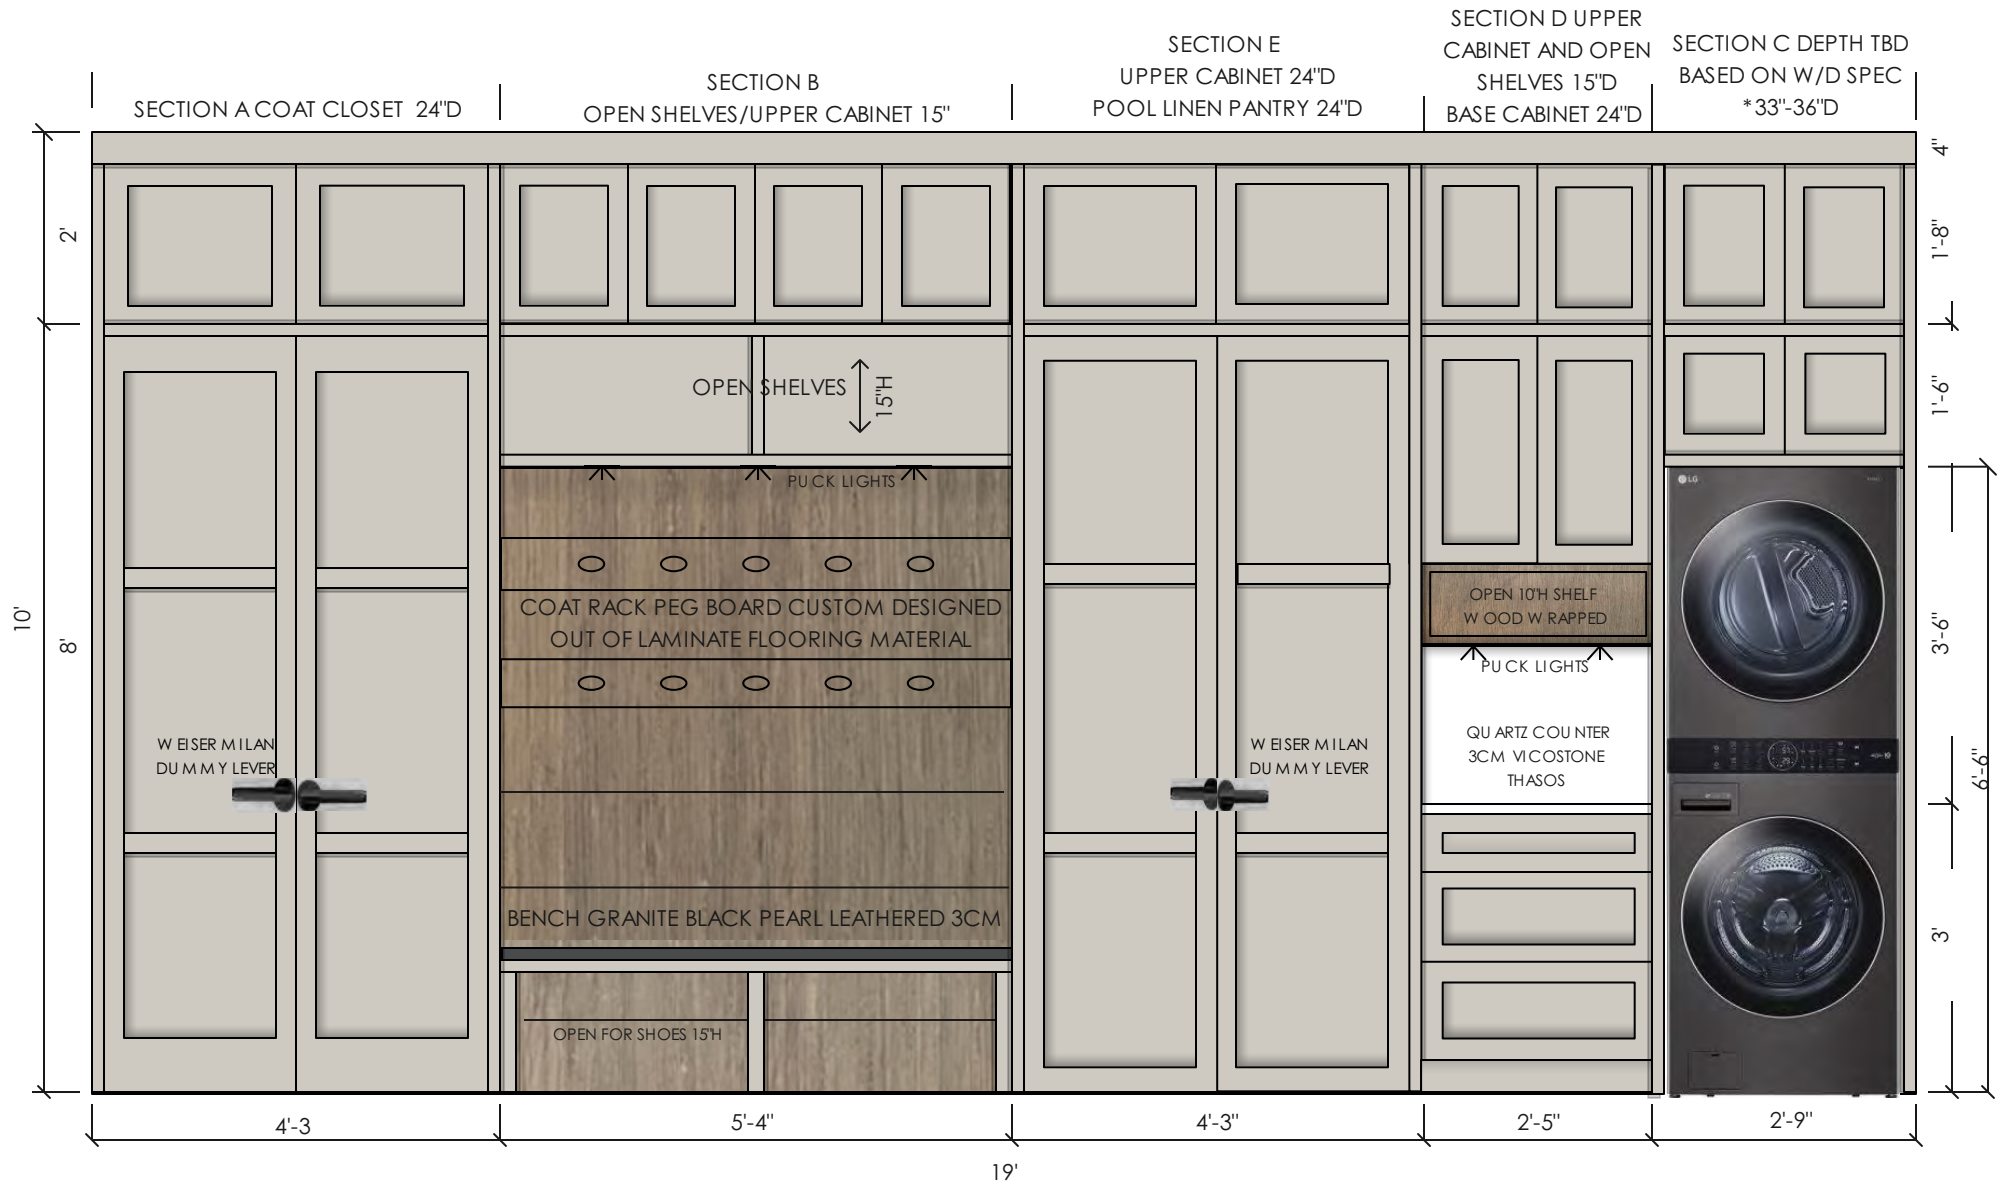


|                                                                                     |                                                                             |                                               |                                                                           |                                                                                      |                         |                            |
|-------------------------------------------------------------------------------------|-----------------------------------------------------------------------------|-----------------------------------------------|---------------------------------------------------------------------------|--------------------------------------------------------------------------------------|-------------------------|----------------------------|
|  | <b>PROJECT NAME:</b><br>BOVELL NEW BUILD<br>1185 Kerwan Place,<br>Coquitlam | <b>DRAWING NAME:</b><br>MUDROOM<br>NORTH WALL | <b>DATE:</b> JULY 24 2023<br><b>DRAWN BY:</b> SG<br><b>SCALE:</b> 1/2"=1' | <b>NOTES:</b> FOR DESIGN<br>INTENT ONLY.<br>CONTRACTOR TO<br>CONFIRM<br>MEASUREMENTS | <b>CLIENT SIGN OFF:</b> | <b>DRAWING NO:</b><br>3.01 |
|-------------------------------------------------------------------------------------|-----------------------------------------------------------------------------|-----------------------------------------------|---------------------------------------------------------------------------|--------------------------------------------------------------------------------------|-------------------------|----------------------------|

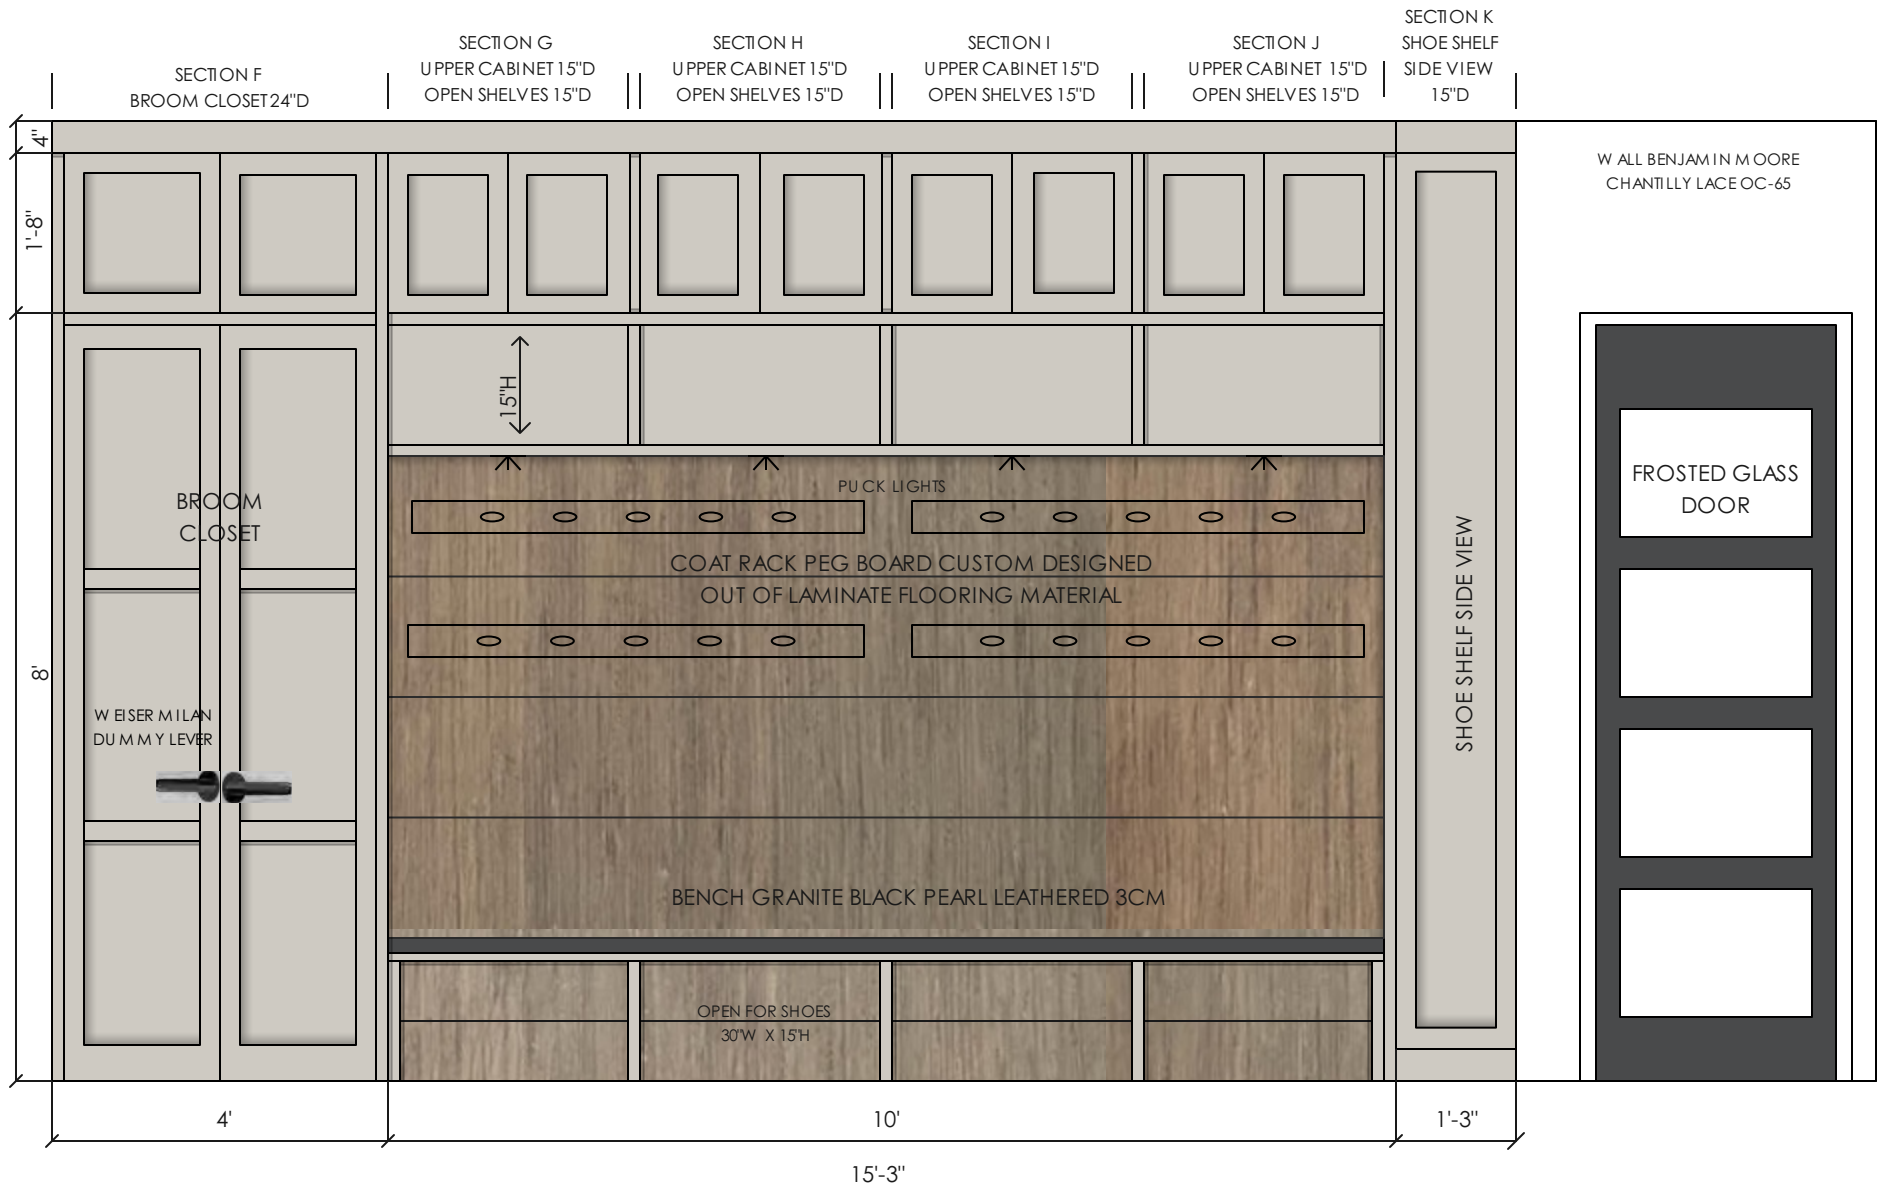

|                                                                                     |                                                                             |                                               |                                                                           |                                                                                      |                         |                            |
|-------------------------------------------------------------------------------------|-----------------------------------------------------------------------------|-----------------------------------------------|---------------------------------------------------------------------------|--------------------------------------------------------------------------------------|-------------------------|----------------------------|
|  | <b>PROJECT NAME:</b><br>BOVELL NEW BUILD<br>1185 Kerwan Place,<br>Coquitlam | <b>DRAWING NAME:</b><br>MUDROOM<br>SOUTH WALL | <b>DATE:</b> JULY 24 2023<br><b>DRAWN BY:</b> SG<br><b>SCALE:</b> 1/2"=1' | <b>NOTES:</b> FOR DESIGN<br>INTENT ONLY.<br>CONTRACTOR TO<br>CONFIRM<br>MEASUREMENTS | <b>CLIENT SIGN OFF:</b> | <b>DRAWING NO:</b><br>3.02 |
|-------------------------------------------------------------------------------------|-----------------------------------------------------------------------------|-----------------------------------------------|---------------------------------------------------------------------------|--------------------------------------------------------------------------------------|-------------------------|----------------------------|

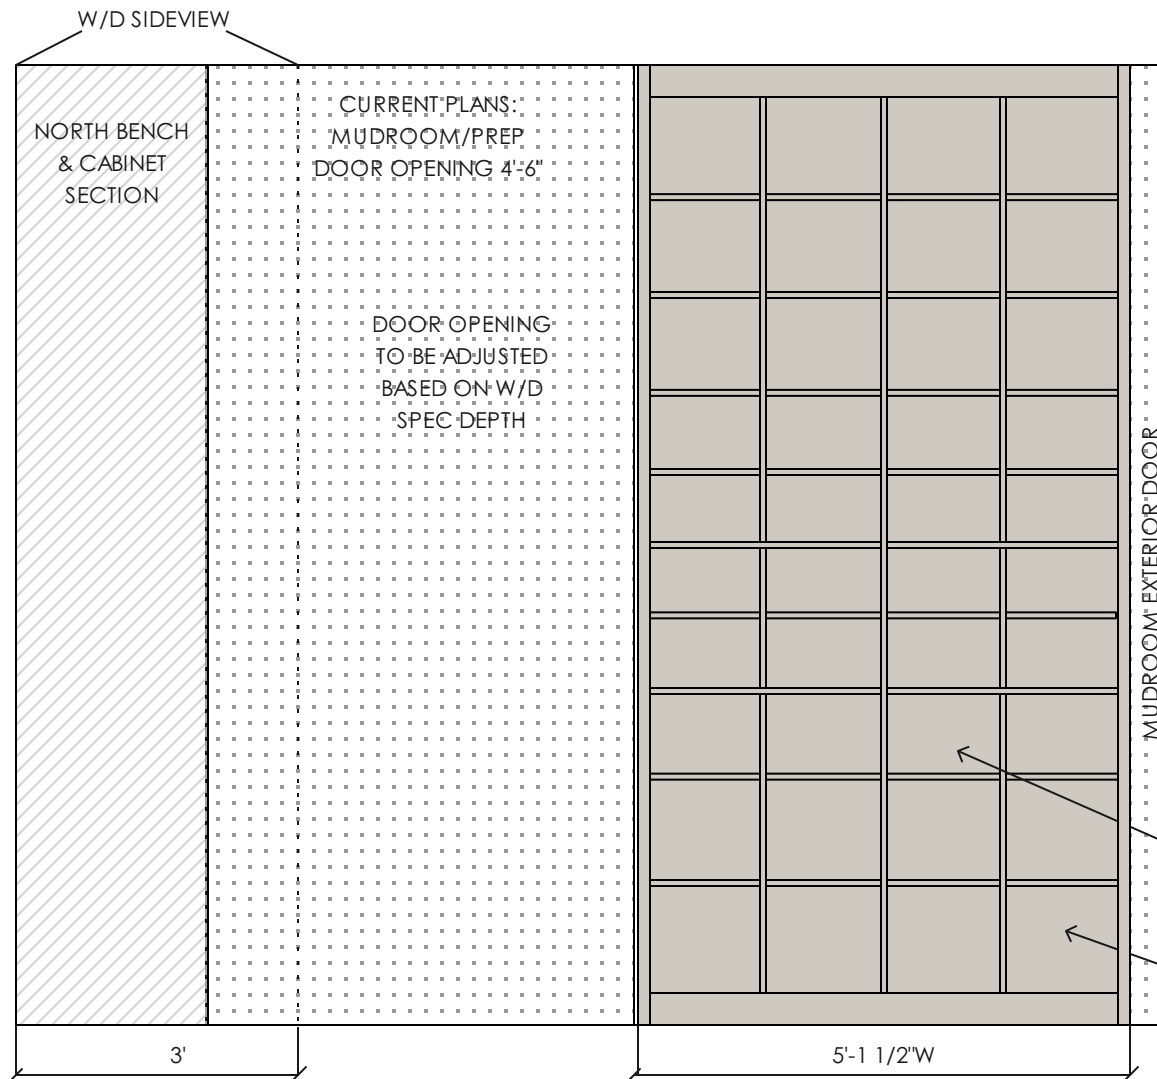

CABINETRY THERMAFOIL PAINTED  
NIMBUS 1465  
WALLS PAINTED BENJAMIN  
MOORE CHANTILLY LACE OC-65

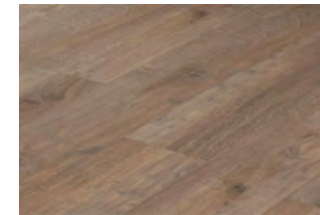

AQUAFIX GRAND CRU PICHAN  
LAMINATE FLOORS  
& CUSTOM COAT RACK PEG BOARD

OPEN SHOE CLOSET  
5'-1 1/2"W x 10'H x 1'-3"D

NOTES: LARGER BOTTOM  
SECTIONS LARGER  
OPENING FOR BOOTS



PROJECT NAME:  
BOVELL NEW BUILD  
1185 Kerwan Place,  
Coquitlam

DRAWING NAME:  
MUDROOM EAST  
SHOE SHELF

DATE: JULY 24 2023  
DRAWN BY: SG  
SCALE: 1/2"=1'

NOTES: FOR DESIGN  
INTENT ONLY.  
CONTRACTOR TO  
CONFIRM  
MEASUREMENTS

CLIENT SIGN OFF:

DRAWING NO:  
3.03



PROJECT NAME:  
BOVELL NEW BUILD  
1185 Kerwan Place, Coquitlam


DATE: JULY 24 2023  
DRAWN BY: SG  
SCALE: 1/2"=1'

NOTES: FOR DESIGN INTENT ONLY.  
CONTRACTOR TO CONFIRM  
MEASUREMENTS

CLIENT SIGN OFF:

DRAWING NO:  
3.04

NOTE: CURRENT ESTIMATED SIZE OF PREP /  
MUDROOM DOOR IS 54"  
DOOR OPENING TO BE ADJUSTED BASED  
ON W/D SPEC DEPTH (42"W -48"W)

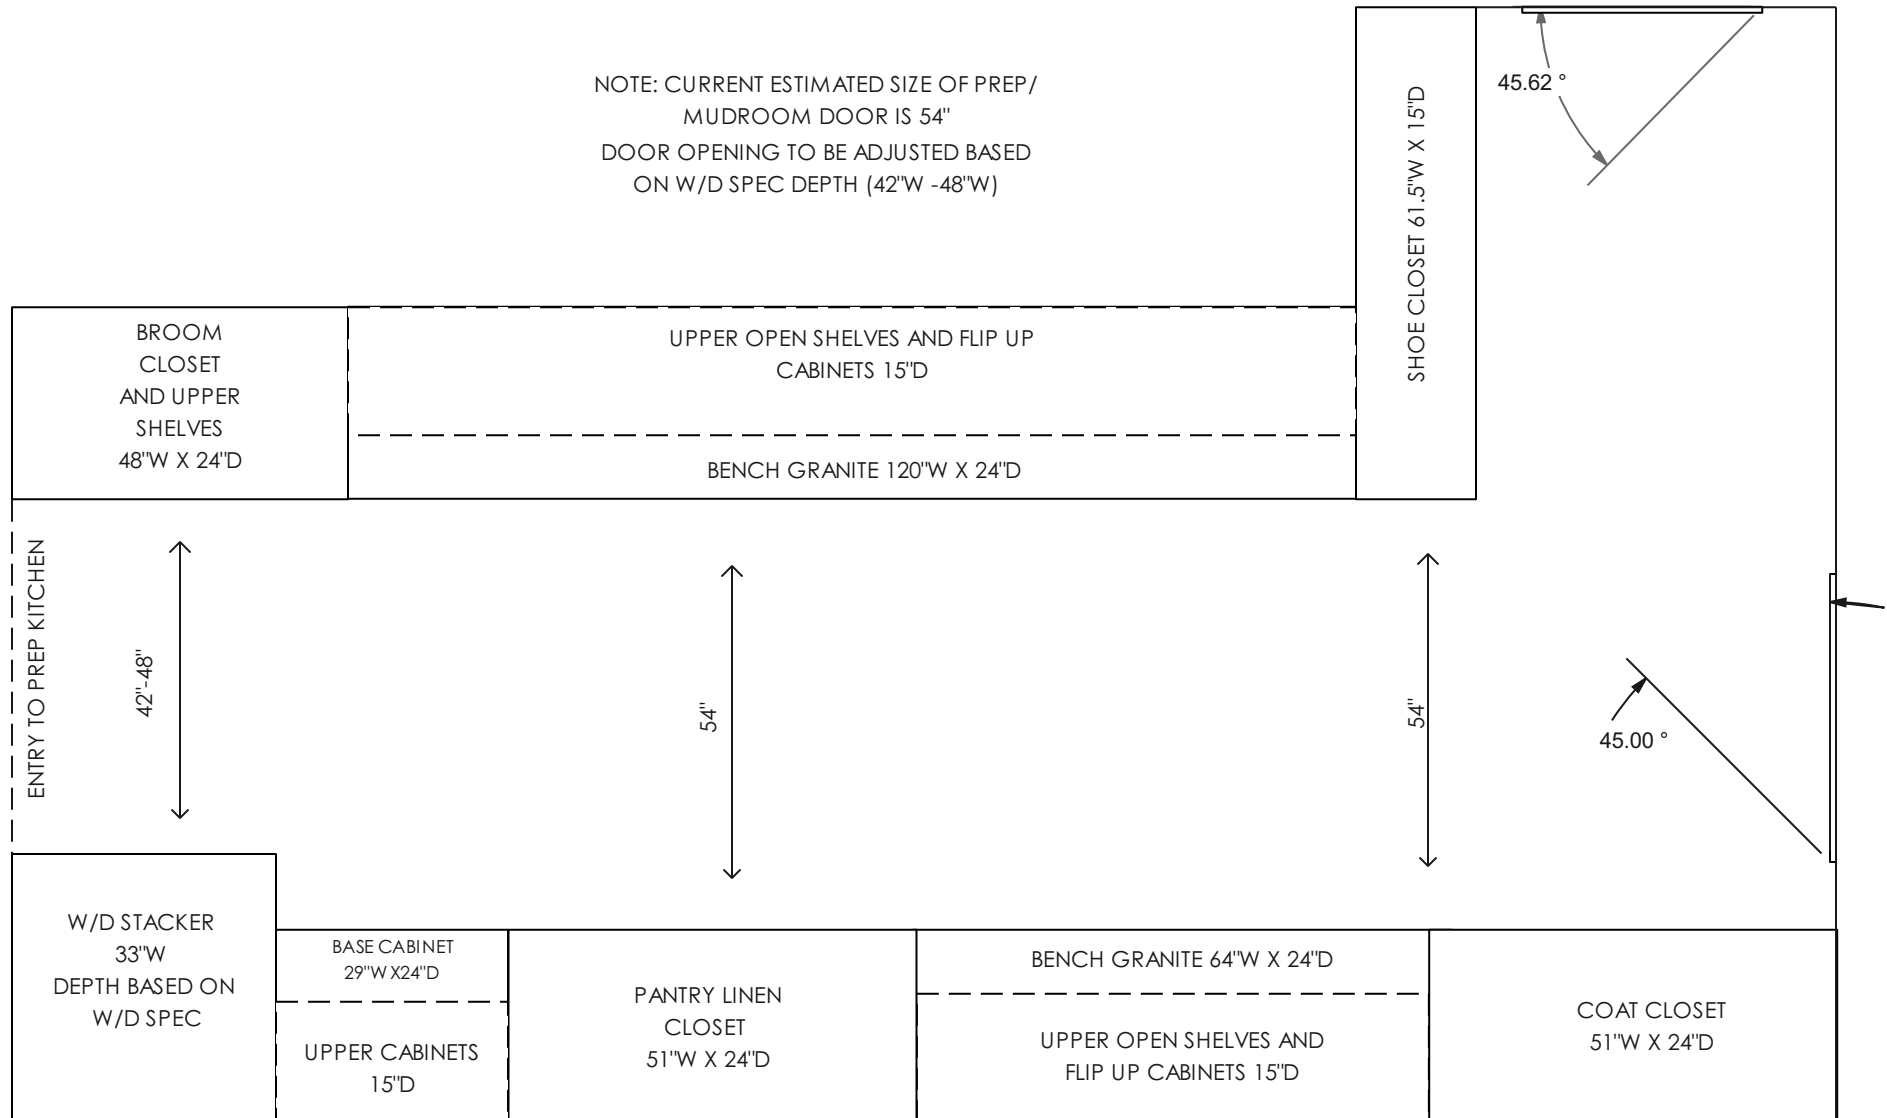



## BOVELL PREP KITCHEN CONCEPT




FULL TILE BACKSPLASH AMES  
ARTIGIANO 5X5



M ARATHON MATTE BLACK ASHDALE  
PULLS & CLAREMONT KNOBS



WALL AND CABINETRY  
BENJAMIN MOORE  
CHANTILLY LACE OC-65

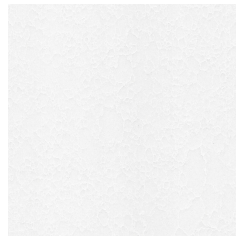

QUARTZ 3CM  
VICOSTONE THASOS



DELTA TRINSIC MATTE BLACK  
KITCHEN FAUCET




WAYFAIR PRO RUVATI WORKSTATION  
33" L x 19" UNDERMOUNT KITCHEN  
SINK WITH SINK GRID GUNMETAL




ELKAY  
REFRIDGERATED  
WATER BOTTLE  
FILLER



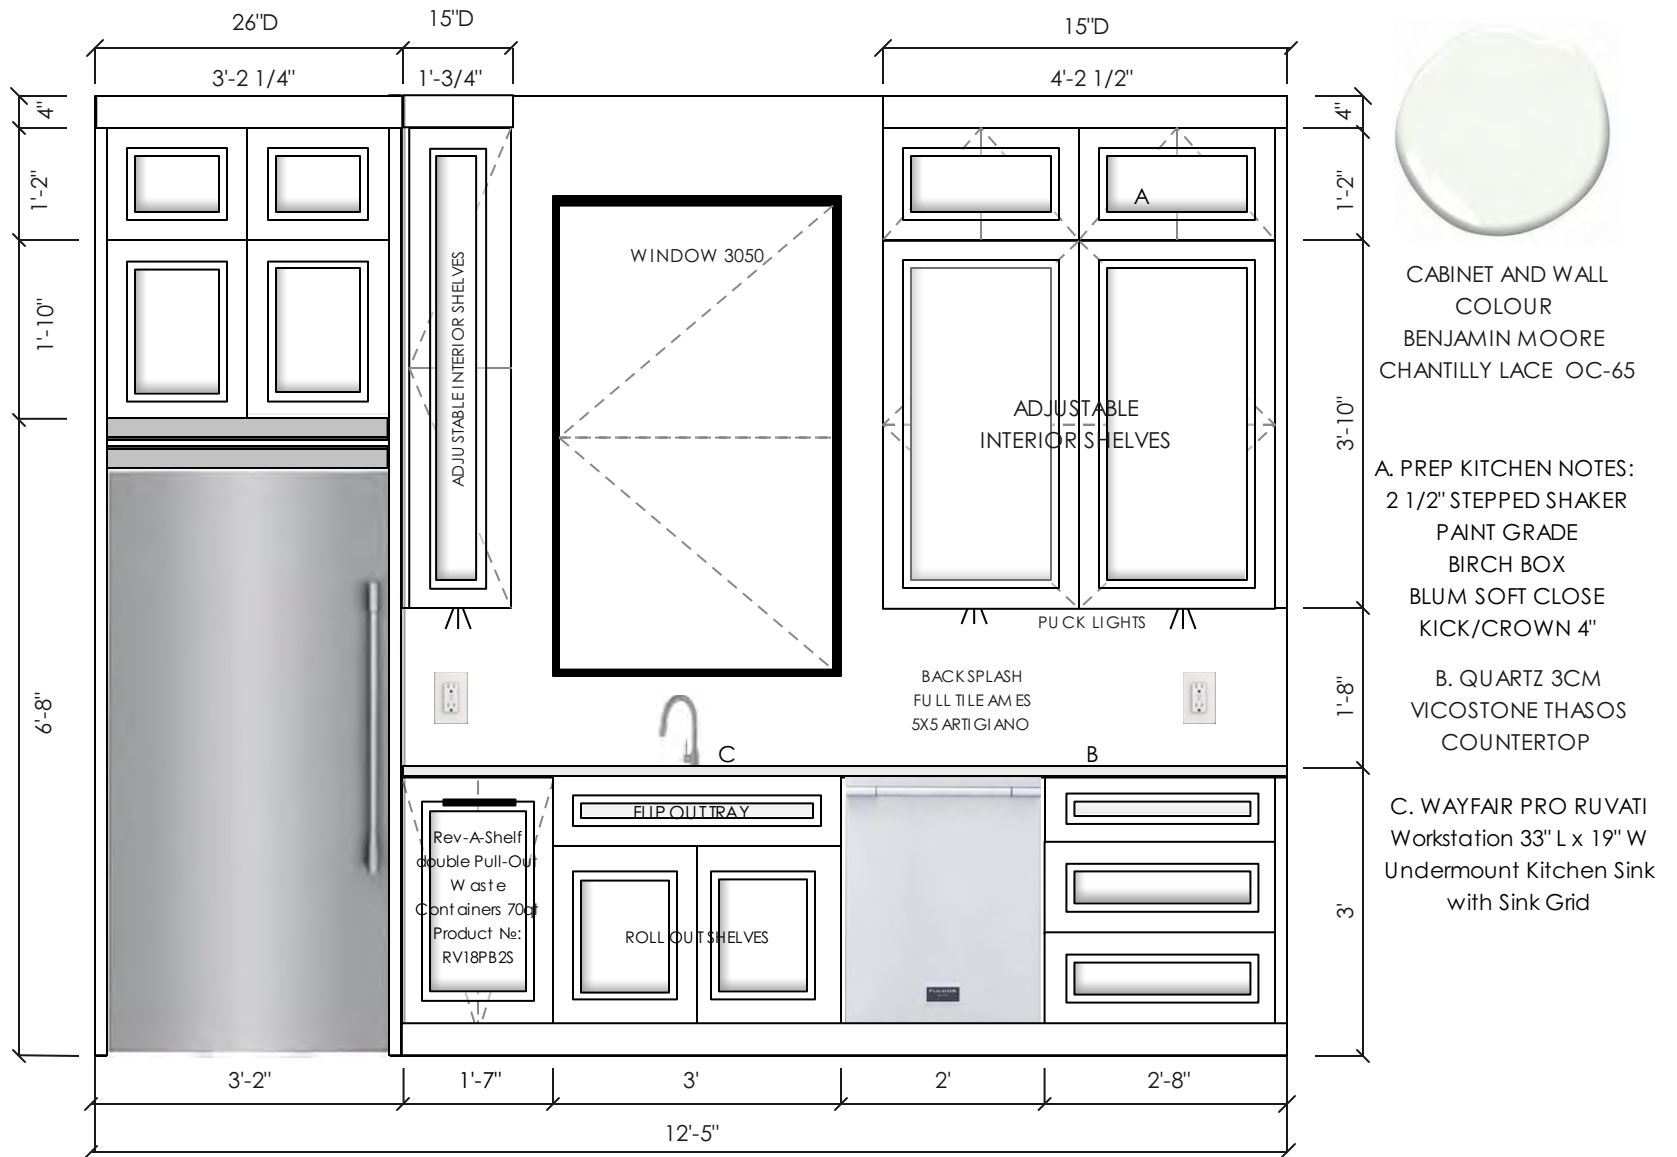


|                                                                                     |                                                                             |                                         |                                                                           |                                                                                      |                         |                            |
|-------------------------------------------------------------------------------------|-----------------------------------------------------------------------------|-----------------------------------------|---------------------------------------------------------------------------|--------------------------------------------------------------------------------------|-------------------------|----------------------------|
|  | <b>PROJECT NAME:</b><br>BOVELL NEW BUILD<br>1185 Kerwan Place,<br>Coquitlam | <b>DRAWING NAME:</b><br>PREP NORTH WALL | <b>DATE:</b> JULY 24 2023<br><b>DRAWN BY:</b> SG<br><b>SCALE:</b> 1/2"=1' | <b>NOTES:</b> FOR DESIGN<br>INTENT ONLY.<br>CONTRACTOR TO<br>CONFIRM<br>MEASUREMENTS | <b>CLIENT SIGN OFF:</b> | <b>DRAWING NO:</b><br>4.01 |
|-------------------------------------------------------------------------------------|-----------------------------------------------------------------------------|-----------------------------------------|---------------------------------------------------------------------------|--------------------------------------------------------------------------------------|-------------------------|----------------------------|



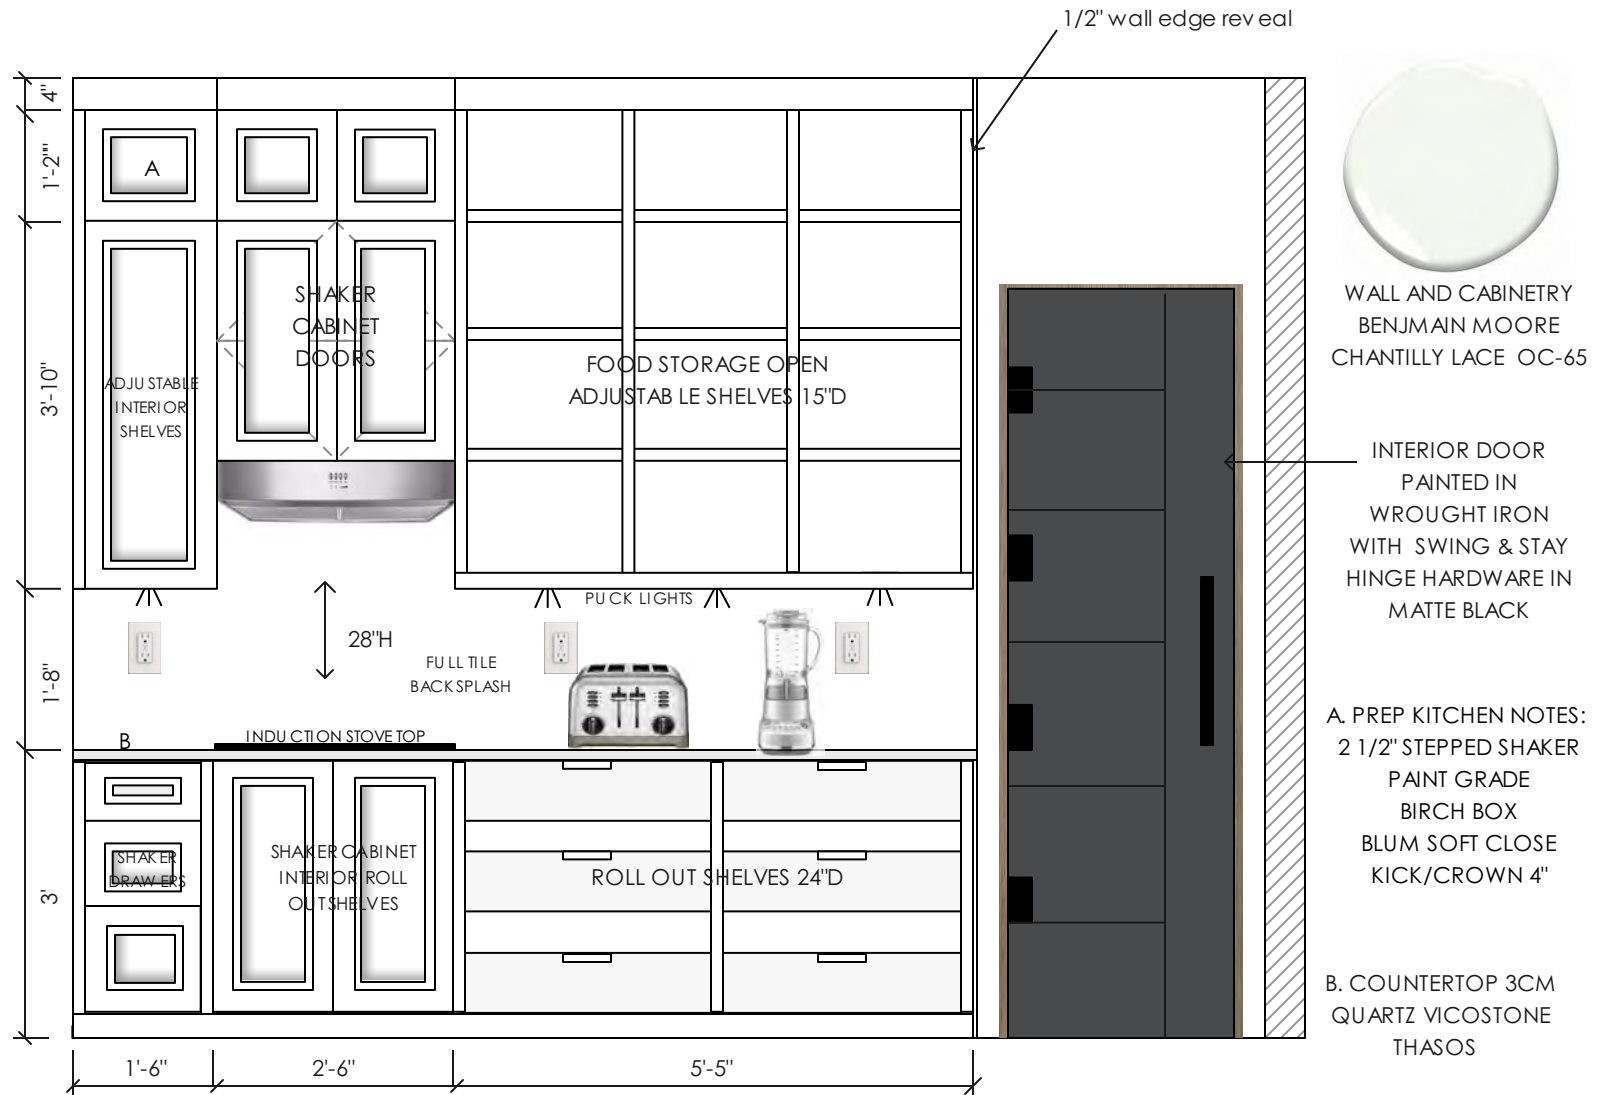

|                                                                                     |                                                                             |                                         |                                                                           |                                                                                      |                         |                            |
|-------------------------------------------------------------------------------------|-----------------------------------------------------------------------------|-----------------------------------------|---------------------------------------------------------------------------|--------------------------------------------------------------------------------------|-------------------------|----------------------------|
|  | <b>PROJECT NAME:</b><br>BOVELL NEW BUILD<br>1185 Kerwan Place,<br>Coquitlam | <b>DRAWING NAME:</b><br>PREP SOUTH WALL | <b>DATE:</b> JULY 24 2023<br><b>DRAWN BY:</b> SG<br><b>SCALE:</b> 1/2"=1' | <b>NOTES:</b> FOR DESIGN<br>INTENT ONLY.<br>CONTRACTOR TO<br>CONFIRM<br>MEASUREMENTS | <b>CLIENT SIGN OFF:</b> | <b>DRAWING NO:</b><br>4.02 |
|-------------------------------------------------------------------------------------|-----------------------------------------------------------------------------|-----------------------------------------|---------------------------------------------------------------------------|--------------------------------------------------------------------------------------|-------------------------|----------------------------|



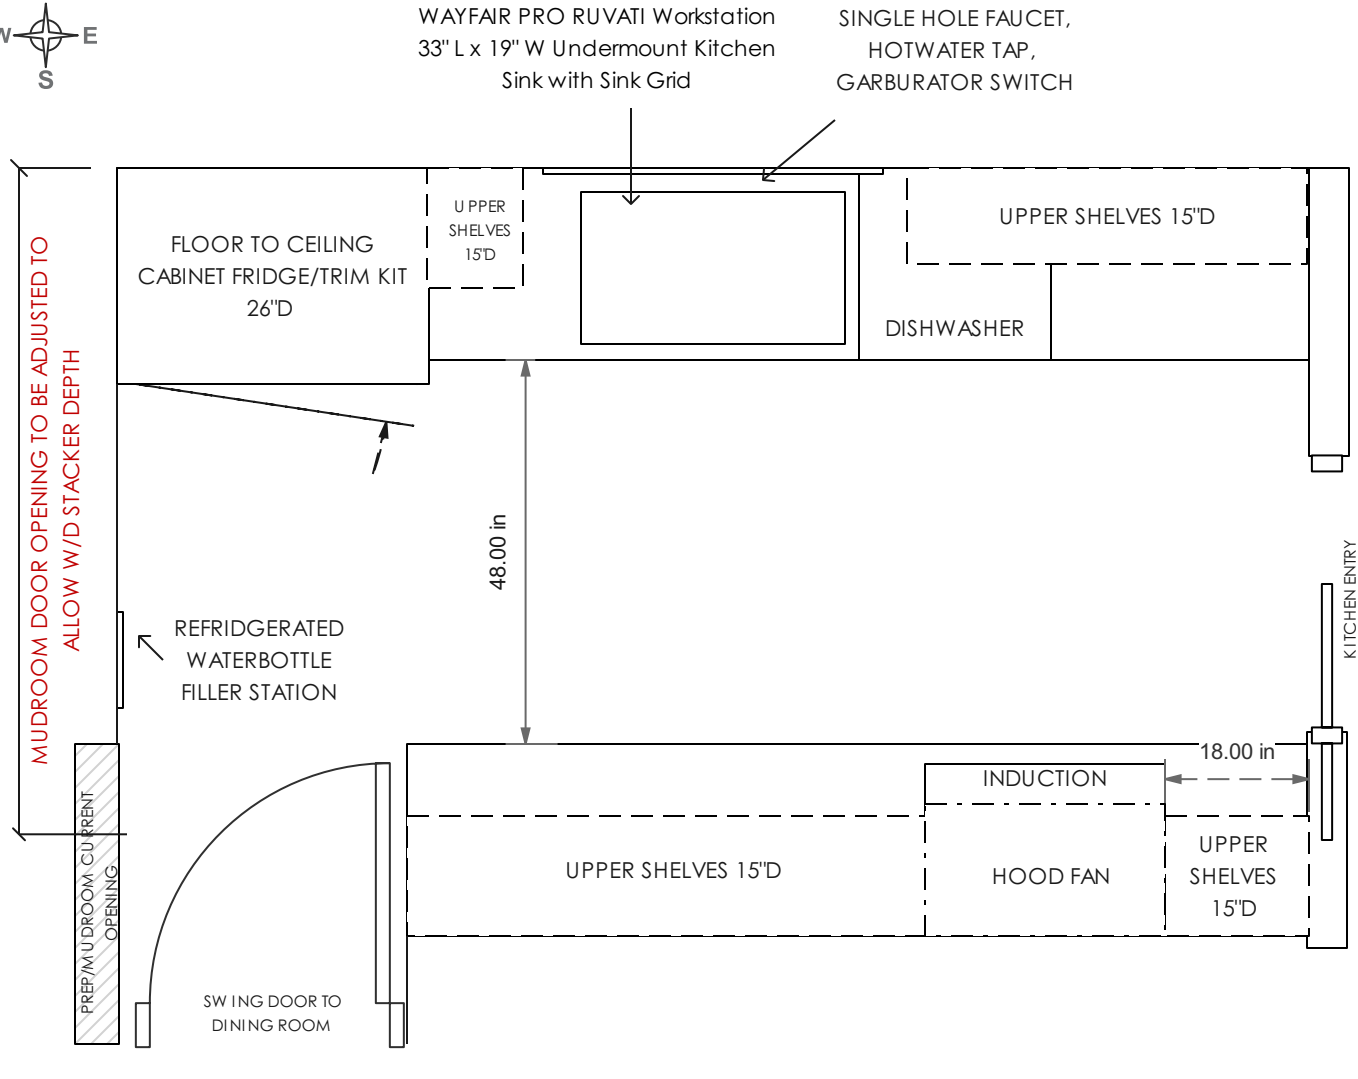

WALL AND CABINETY  
BENJAMIN MOORE  
CHANTILLY LACE OC-65

|                                                                                     |                                                                      |                                |                                                      |                                                                               |                  |                     |
|-------------------------------------------------------------------------------------|----------------------------------------------------------------------|--------------------------------|------------------------------------------------------|-------------------------------------------------------------------------------|------------------|---------------------|
|  | PROJECT NAME:<br>BOVELL NEW BUILD<br>1185 Kerwan Place,<br>Coquitlam | DRAWING NAME:<br>PREP BIRDSEYE | DATE: JULY 24 2023<br>DRAWN BY: SG<br>SCALE: 1/2"=1' | NOTES: FOR DESIGN<br>INTENT ONLY.<br>CONTRACTOR TO<br>CONFIRM<br>MEASUREMENTS | CLIENT SIGN OFF: | DRAWING NO:<br>4.03 |
|-------------------------------------------------------------------------------------|----------------------------------------------------------------------|--------------------------------|------------------------------------------------------|-------------------------------------------------------------------------------|------------------|---------------------|



## BOVELL LAUNDRY CONCEPT



CABINET COLOUR IN BENJAMIN  
MOORE OCTOBER MIST 1495




HARDWARE  
MARATHON SENZA CHROME  
HARDWARE



LAUNDRY BASKET  
ROLL OUT SHELVES



DELTA TRINSIC  
LAUNDRY FAUCET  
CHROME

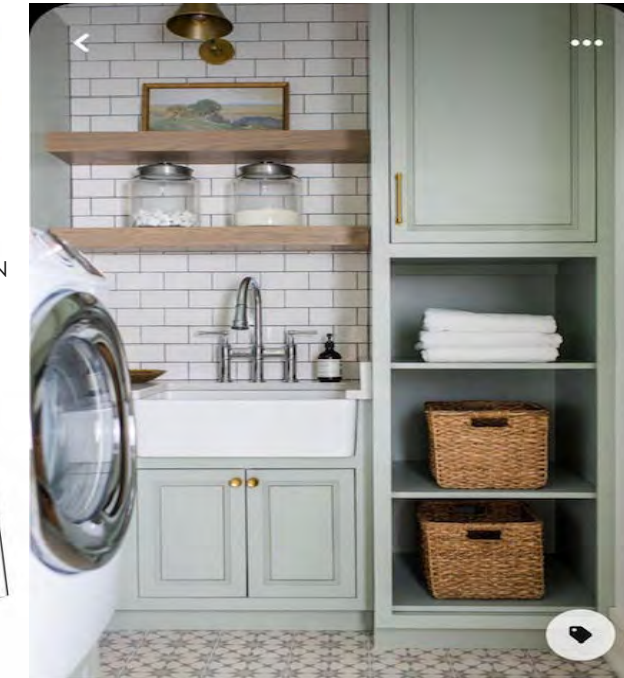

WAYFAIR  
LAUNDRY SINK  
12" H X 23" L X  
18"



QUARTZ COUNTER  
VICOSTONE THASOS



FLOORING AMES FORM 8"x8"  
COMPASS ICE DECO



BACKSPLASH VERTICAL WIDE PLANK MDF  
PAINTED CHANTILLY LACE OC-65


CABINET SECTION ABOVE WASHER DRYER SET  
BACK TO 24" DEPTH

FLOORING OPTION



AMES TILE FORMS  
COMPASS ICE DECO 8X8

LAUNDRY BASKET PULL  
OUT SHELVES  
NOTCH PULL  
\*NO HARDWARE

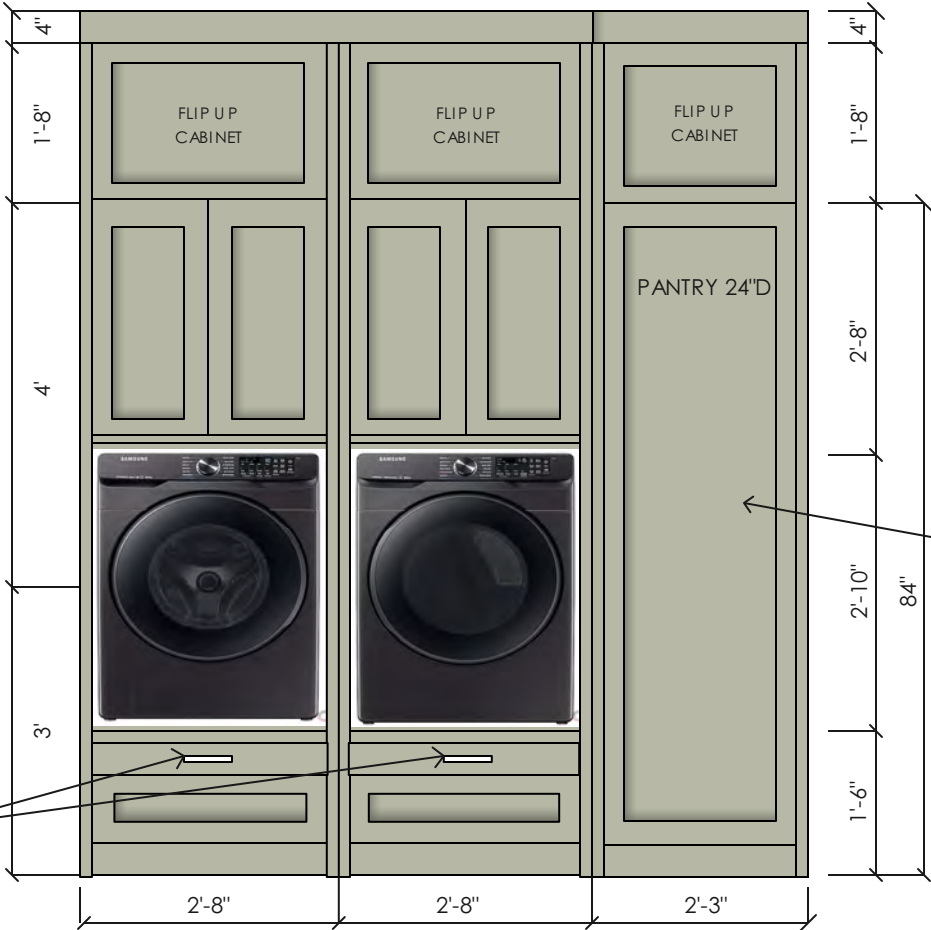

CABINETRY PAINT GRADE  
BENJAMIN MOORE  
OCTOBER MIST 1495

CABINET HARDWARE  
MARATHON SENZA  
PULLS AND  
CLAREMONT KNOBS  
CHROME

PANTRY LINEN CLOSET  
ADJUSTABLE SHELVES-  
VACUUM HOSE  
STORAGE


|                                                                                     |                                                                                |                                                |                                                               |                                                                                          |                         |                             |
|-------------------------------------------------------------------------------------|--------------------------------------------------------------------------------|------------------------------------------------|---------------------------------------------------------------|------------------------------------------------------------------------------------------|-------------------------|-----------------------------|
|  | <p>PROJECT NAME:<br/>BOVELL NEW BUILD<br/>1185 Kerwan Place,<br/>Coquitlam</p> | <p>DRAWING NAME:<br/>LAUNDRY EAST<br/>WALL</p> | <p>DATE: JULY 24 2023<br/>DRAWN BY: SG<br/>SCALE: 1/2"=1'</p> | <p>NOTES: FOR DESIGN<br/>INTENT ONLY.<br/>CONTRACTOR TO<br/>CONFIRM<br/>MEASUREMENTS</p> | <p>CLIENT SIGN OFF:</p> | <p>DRAWING NO:<br/>5.01</p> |
|-------------------------------------------------------------------------------------|--------------------------------------------------------------------------------|------------------------------------------------|---------------------------------------------------------------|------------------------------------------------------------------------------------------|-------------------------|-----------------------------|

\*OPEN SHELF  
27"W X 14"H X 12"D  
WRAPPED IN CUSTOM WOOD  
STAIN TO MATCH MAIN FLOOR  
WOOD  
FLOOR TILE SHELF BACKSPLASH



\*HARDWARE MARATHON SENZA  
PULLS AND CLAREMONT KNOBS  
CHROME

\*BASE CABINETS 24"D

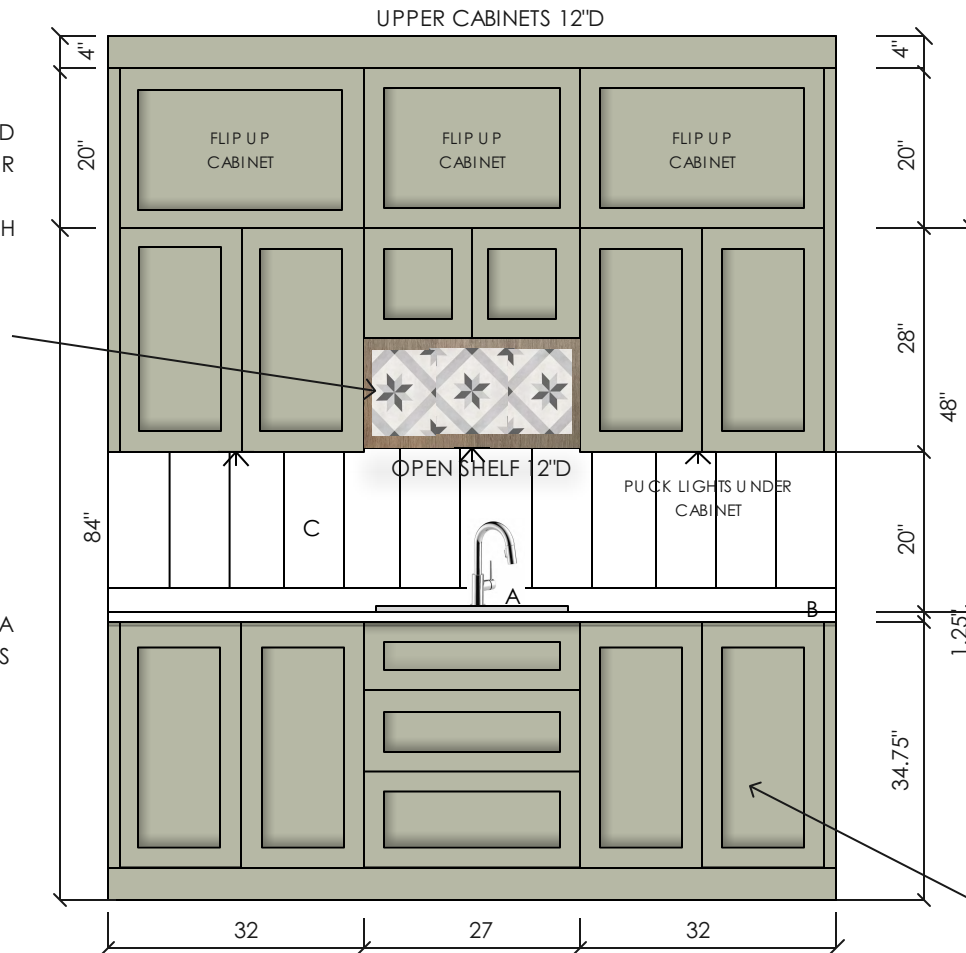

CABINETRY IN BENJAMIN MOORE  
OCTOBER MIST 1495

A. 24"W X 17"D STAINLESS STEEL  
LAUNDRY SINK WITH DELTA TRINSIC  
CHROME FAUCET (CLIENT PURCHASED  
KOHLER LIR KITCHEN FAUCET SS  
COSTCO)

B. QUARTZ 3CM VICOSTONE  
THASOS COUNTERTOP WITH 3"  
SPLASH

C. VERTICAL WIDE PLANK MDF  
PAINTED BENJAMIN MOORE  
CHANTILLY LACE OC-65



\*OPTION 2: REMOVE LOWER CABINETS FOR  
OPEN AREA LAUNDRY CART STORAGE

|                                                                                     |                                                                             |                                              |                                                                           |                                                                                      |                         |                            |
|-------------------------------------------------------------------------------------|-----------------------------------------------------------------------------|----------------------------------------------|---------------------------------------------------------------------------|--------------------------------------------------------------------------------------|-------------------------|----------------------------|
|  | <b>PROJECT NAME:</b><br>BOVELL NEW BUILD<br>1185 Kerwan Place,<br>Coquitlam | <b>DRAWING NAME:</b><br>LAUNDRY WEST<br>WALL | <b>DATE:</b> JULY 24 2023<br><b>DRAWN BY:</b> SG<br><b>SCALE:</b> 1/2"=1' | <b>NOTES:</b> FOR DESIGN<br>INTENT ONLY.<br>CONTRACTOR TO<br>CONFIRM<br>MEASUREMENTS | <b>CLIENT SIGN OFF:</b> | <b>DRAWING NO:</b><br>5.02 |
|-------------------------------------------------------------------------------------|-----------------------------------------------------------------------------|----------------------------------------------|---------------------------------------------------------------------------|--------------------------------------------------------------------------------------|-------------------------|----------------------------|




VERTICAL WIDE PLANK PRIMED MDF 8"  
PAINTED IN BENJAMIN MOORE  
CHANTILLY LACE OC-65



CABINETRY PAINT GRADE  
BENJAMIN MOORE  
OCTOBER MIST 1495

SPACE SAVER FOLD AWAY WALL  
MOUNTED DRYING RACK  
34"W X 8.6"H X 24.5"D  
(CLOSED 5"D)  
CENTER WALL PLACEMENT 55"H  
OTHER OPTIONS: CEILING  
HANGING BAR

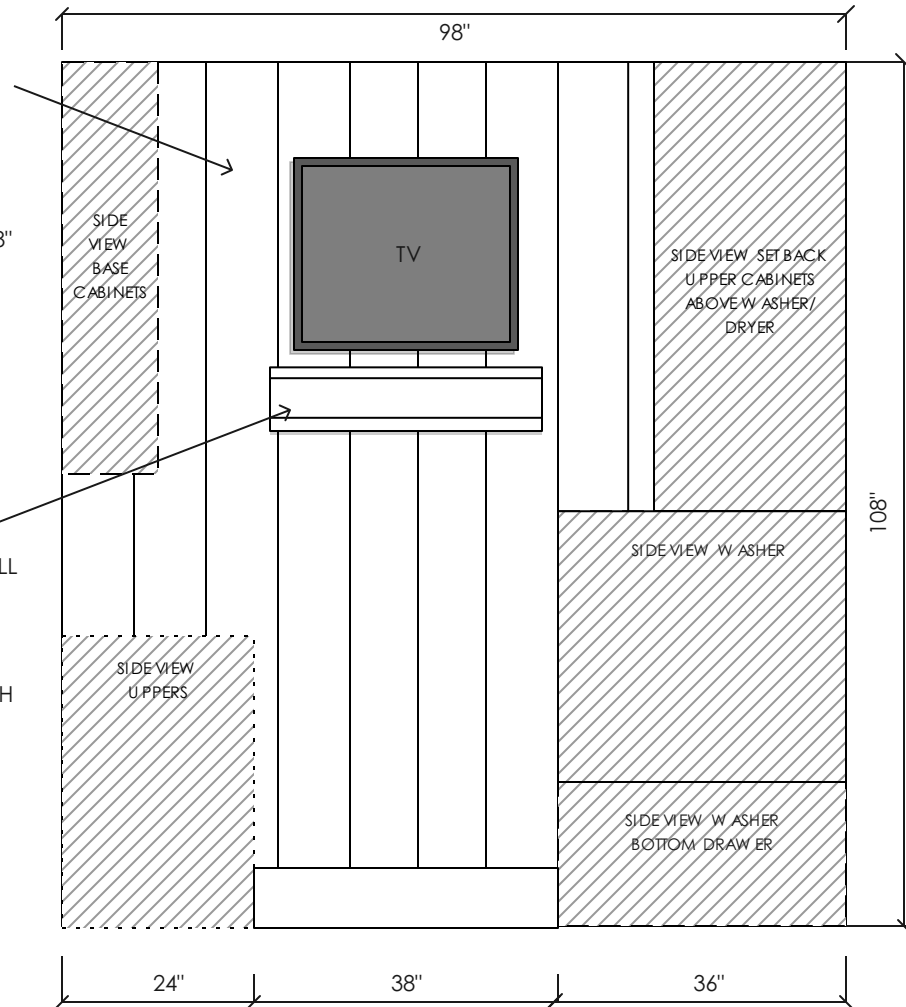


|                                                                                     |                                                                                |                                                 |                                                               |                                                                                          |                         |                             |
|-------------------------------------------------------------------------------------|--------------------------------------------------------------------------------|-------------------------------------------------|---------------------------------------------------------------|------------------------------------------------------------------------------------------|-------------------------|-----------------------------|
|  | <p>PROJECT NAME:<br/>BOVELL NEW BUILD<br/>1185 Kerwan Place,<br/>Coquitlam</p> | <p>DRAWING NAME:<br/>LAUNDRY NORTH<br/>WALL</p> | <p>DATE: JULY 24 2023<br/>DRAWN BY: SG<br/>SCALE: 1/2"=1'</p> | <p>NOTES: FOR DESIGN<br/>INTENT ONLY.<br/>CONTRACTOR TO<br/>CONFIRM<br/>MEASUREMENTS</p> | <p>CLIENT SIGN OFF:</p> | <p>DRAWING NO:<br/>5.03</p> |
|-------------------------------------------------------------------------------------|--------------------------------------------------------------------------------|-------------------------------------------------|---------------------------------------------------------------|------------------------------------------------------------------------------------------|-------------------------|-----------------------------|



PLEASE NOTE:  
REFER TO W/D SPECS FOR  
CORRECT DEPTH  
\*CURRENT DEPTH IS MARKED  
AT 36"


SPACE SAVER FOLD AWAY WALL  
MOUNTED DRYING RACK  
34"W X 8.6"H X 24.5"D  
(CLOSED 5"D)

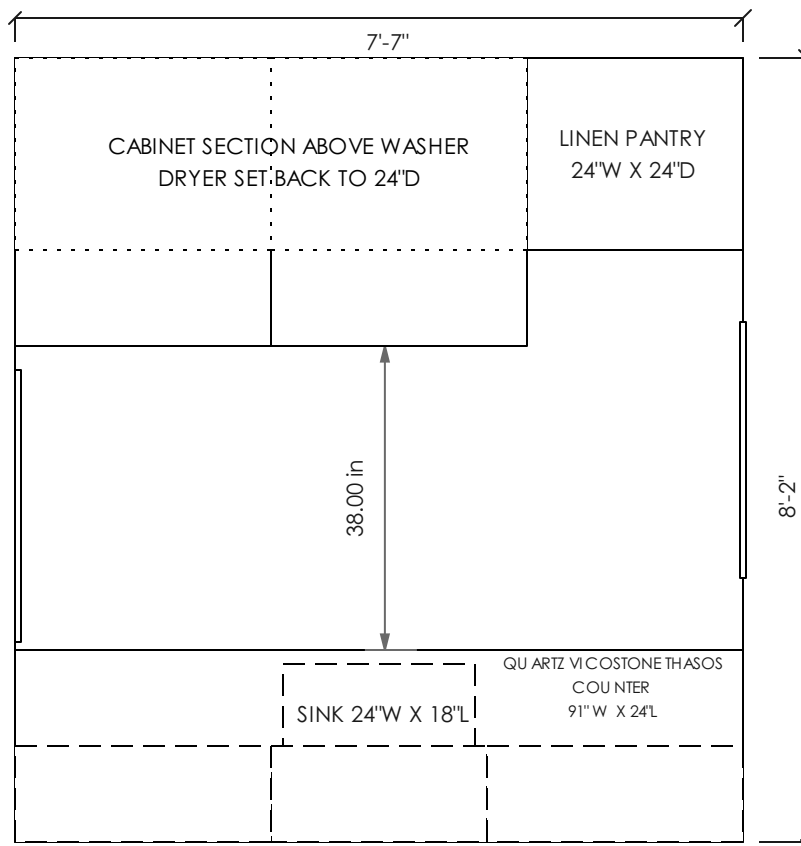

|                                                                                     |                                                                      |                                   |                                                      |                                                                               |                  |                     |
|-------------------------------------------------------------------------------------|----------------------------------------------------------------------|-----------------------------------|------------------------------------------------------|-------------------------------------------------------------------------------|------------------|---------------------|
|  | PROJECT NAME:<br>BOVELL NEW BUILD<br>1185 Kerwan Place,<br>Coquitlam | DRAWING NAME:<br>LAUNDRY BIRDSEYE | DATE: JULY 24 2023<br>DRAWN BY: SG<br>SCALE: 1/2"=1' | NOTES: FOR DESIGN<br>INTENT ONLY.<br>CONTRACTOR TO<br>CONFIRM<br>MEASUREMENTS | CLIENT SIGN OFF: | DRAWING NO:<br>5.04 |
|-------------------------------------------------------------------------------------|----------------------------------------------------------------------|-----------------------------------|------------------------------------------------------|-------------------------------------------------------------------------------|------------------|---------------------|



# BOVELL GREAT ROOM & STAIRWELL CONCEPT BOARD

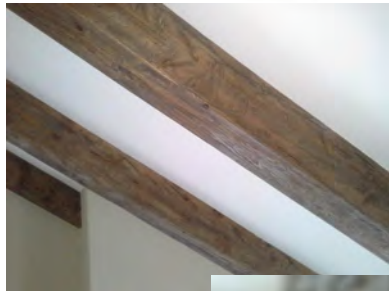

SLOPED CEILING  
BEAMS

MODERN WOOD  
MANTLE MITRED  
EDGE




WOOD WRAPPED  
DRYWALL SHELVE S  
WITH LED  
LIGHTING



NORA ROCK TALL FIREPLACE

STAIRWELL  
DESIGN

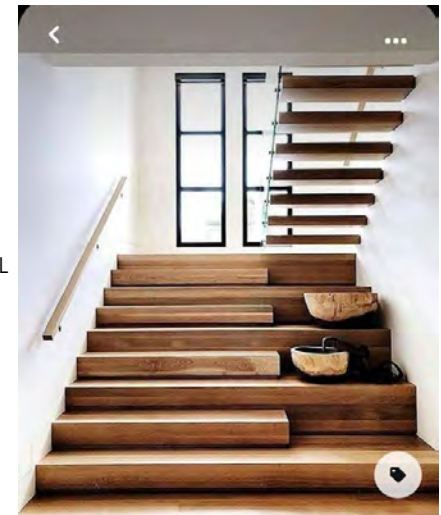

STAIRWELL  
LIGHTING EYEBALL  
MOTION SENSOR

BARN DOOR WITH  
CONCEALED  
HARDWARE







PROJECT NAME:  
BOVELL NEW BUILD  
1185 Kerwan Place,  
Coquitlam

DRAWING NAME:  
GREAT ROOM FIREPLACE  
WALL OPTION 1

DATE: JULY24 2023  
DRAWN BY: SG  
SCALE: 1/4"=1'

NOTES: FOR DESIGN INTENT  
ONLY. CONTRACTOR TO  
CONFIRM MEASUREMENTS

CLIENT SIGN OFF:

DRAWING NO:  
6.01A

**FIREPLACE CHIMNEY FLOOR  
TO CEILING 7'-6"W X 2'D**

\*HIGH MANTLE EITHER SIDE  
OF FIREPLACE WOOD  
WRAPPED TOP PANEL 14"D  
MITERED TO FRONT PANEL  
8"H X 2"D  
PROUD OF WALL BELOW


\*HIGH MANTLE SUGGESTED  
WHITE OAK CUSTOM  
STAINED TO MATCH FLOOR  
WRAPPED 'RIBBON'  
FIREPLACE WALL  
7'-6"W X 8"H X 2"D

\*NICHE BOX SIZE TBD BY  
ELECTRICIAN BEHIND TV FOR  
ELECTRICAL

\*MANTLE WHITE OAK  
CUSTOM STAINED TO  
MATCH FLOOR HEIGHT TBD  
FOLLOW CODE AND  
FIREBOX SPEC  
CURRENT HEIGHT TO MID-TV  
IS 6'-6"

\*FIREBOX HEIGHT TBD FROM  
FLOOR CURRENT 16"

\*FIREBOX KINGSMAN  
ZCBVRB60  
60"W X 20"H X 17"D

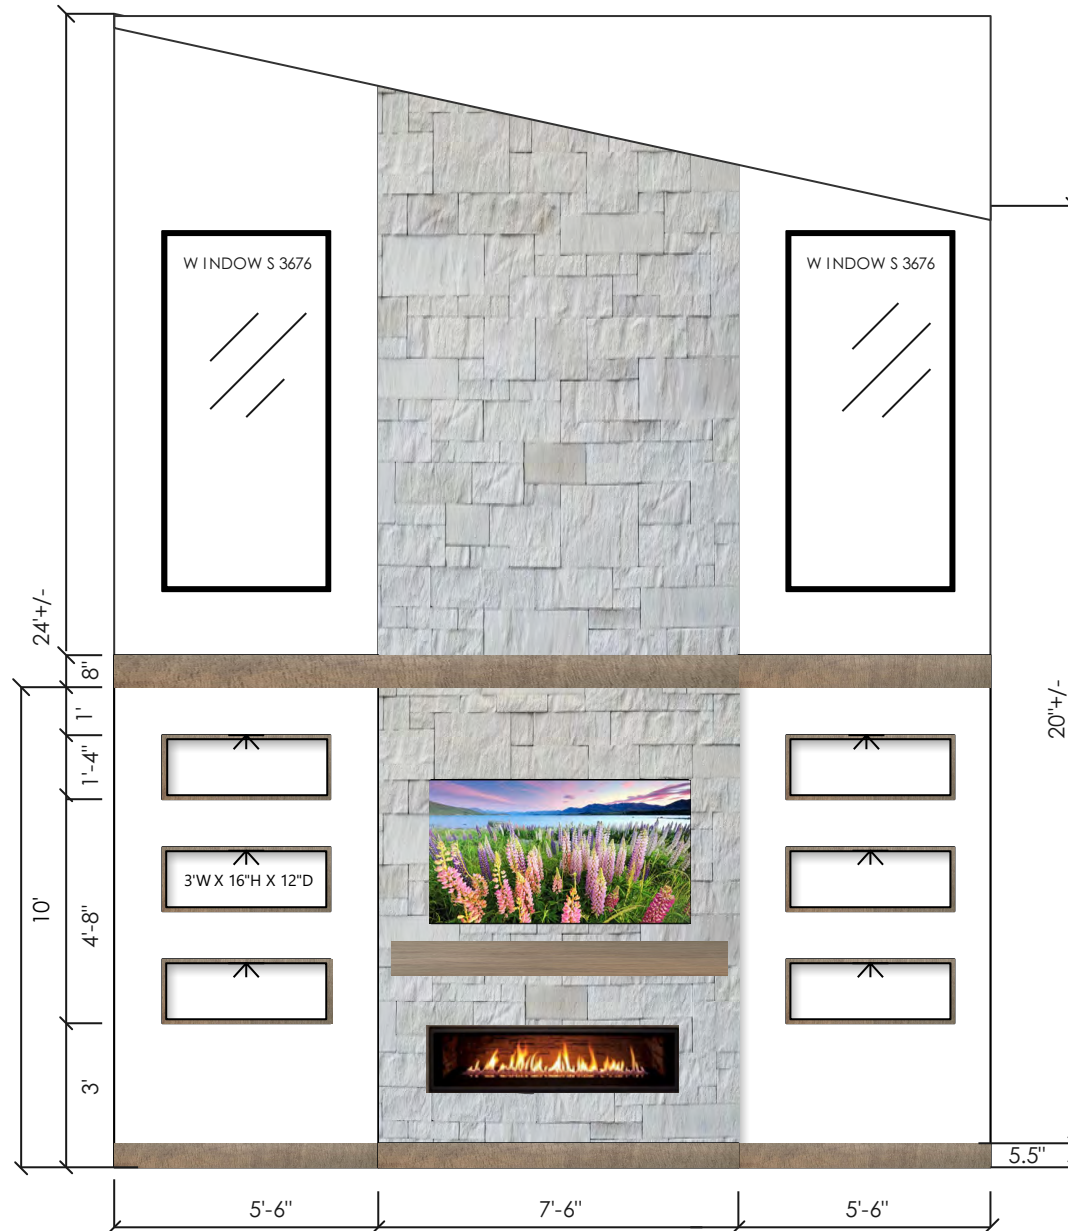

\*WALLS PAINTED BENJAMIN  
MOORE CHANTILLY LACE  
OC-65 EGGSHELL

\*FIREPLACE CHIMNEY IN  
NORA ROCK (EXTERIOR  
SELECTION)

\*FIREPLACE BUILD OUT  
7'-6"W X 2'D X TBD HEIGHT  
SLOPED CEILING

\*DRYWALL SHELVES BUILD  
OUT  
5'-6"W X 10"H X 12"D

\*DRYWALL SHELVES  
3"W X 16"H X 12"D  
INTERIOR SUGGESTED  
WHITE OAK CUSTOM STAIN  
TO MATCH FLOOR  
WRAPPED BOX 1"

\*PUCK LIGHTING PER SHELF  
OR LED STRIP LIGHTING


\*WHITE OAK BASEBOARD  
CUSTOM STAIN TO MATCH  
FLOOR 5-1/2"H

SUGGESTED: DOOR OPENING  
ADJUSTED TO 5'-2"W X 8'H  
TO SUPPORT CUSTOM SINGLE  
LARGE BARN DOOR-NOTE:  
SPECIFIC TRACK SYSTEM  
REQUIRED TO HOLD DOOR  
WEIGHT

OPTION: 2@ 21080 DOUBLE  
ALKI BARN DOOR

OPTION: HEADBOARD FROM  
BALI TO BECOME THE NEW  
DOOR  
\*ADDED PLYWOOD  
ROUTERD BACKING WITH  
VERTICAL SHIPLAP OR  
HARDIE SHIPLAP PLYWOOD  
FOR A  
DOOR OPENING  
SIZE 5'-2"W X 8'H

WALL MOUNT CONCEALED  
SLIDING SYSTEM FOR  
WOOD SLIDER DOORS  
(2 SIZES AVAILABLE)

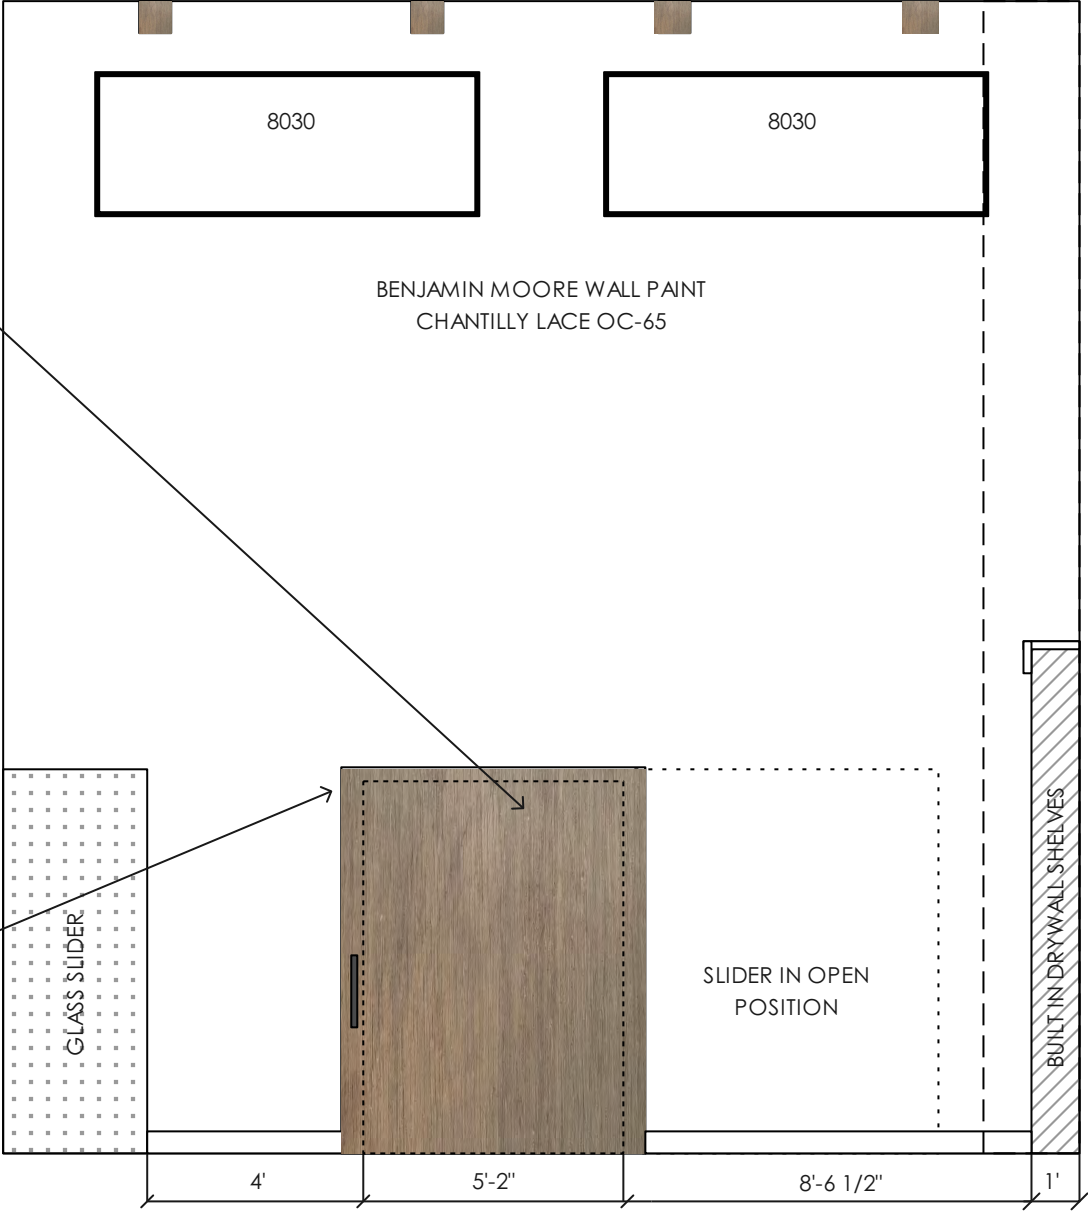

PROJECT NAME:  
BOVELL NEW BUILD  
1185 Kerwan Place,  
Coquitlam


DRAWING NAME:  
GREAT ROOM BARN  
DOOR

DATE: JULY 24 2023  
DRAWN BY: SG  
SCALE: 1/4"=1'

NOTES: FOR DESIGN  
INTENT ONLY.  
CONTRACTOR TO  
CONFIRM  
MEASUREMENTS

CLIENT SIGN OFF:

DRAWING NO:  
6.02

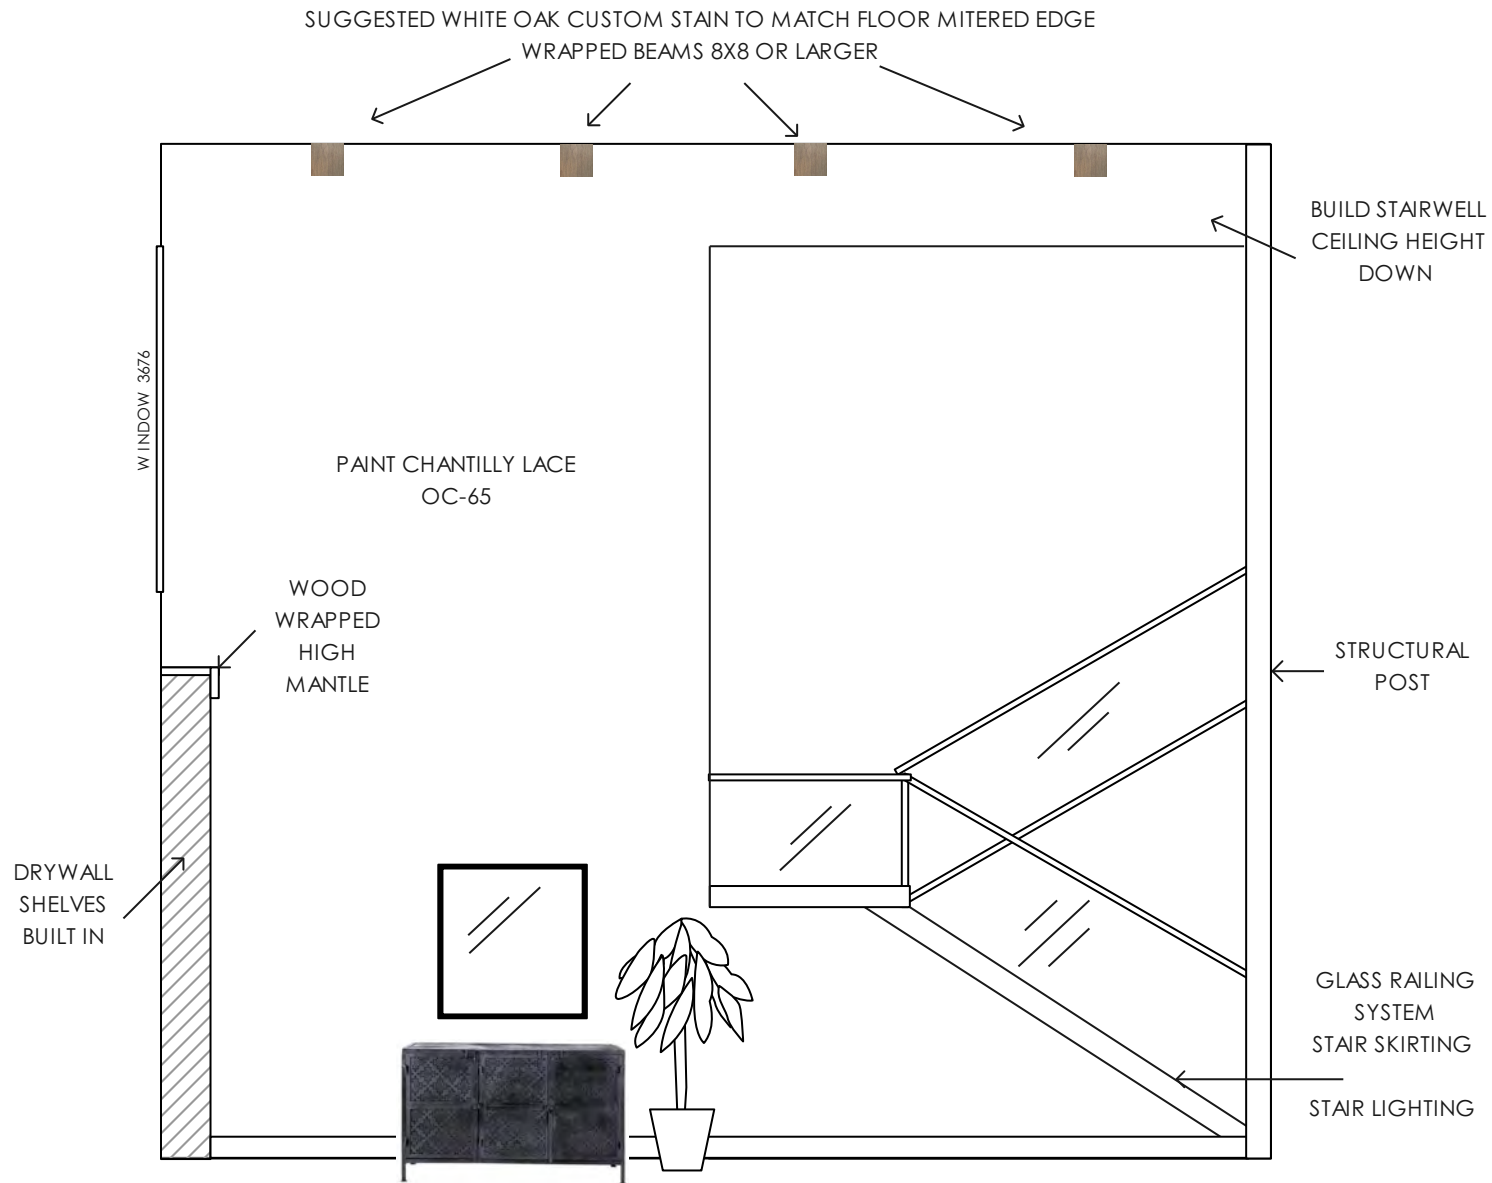

PROJECT NAME:  
BOVELL NEW BUILD  
1185 Kerwan Place,  
Coquitlam

DRAWING NAME:  
GREAT ROOM STAIRWELL

DATE: JULY 24 2023  
DRAWN BY: SG  
SCALE: 1/4"=1'



NOTES: FOR DESIGN  
INTENT ONLY.  
CONTRACTOR TO  
CONFIRM  
MEASUREMENTS

CLIENT SIGN OFF:

DRAWING NO:  
6.03



BOVELL STAIRWELL CONCEPT  
\*FOR DESIGN INTENT ONLY-CONTRACTOR TO CONFIRM  
MEASUREMENTS

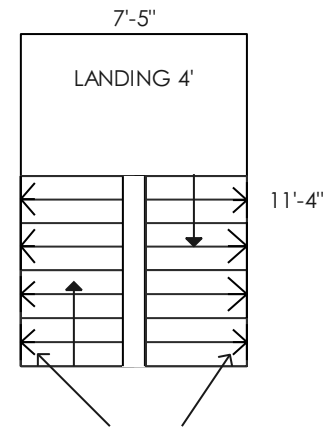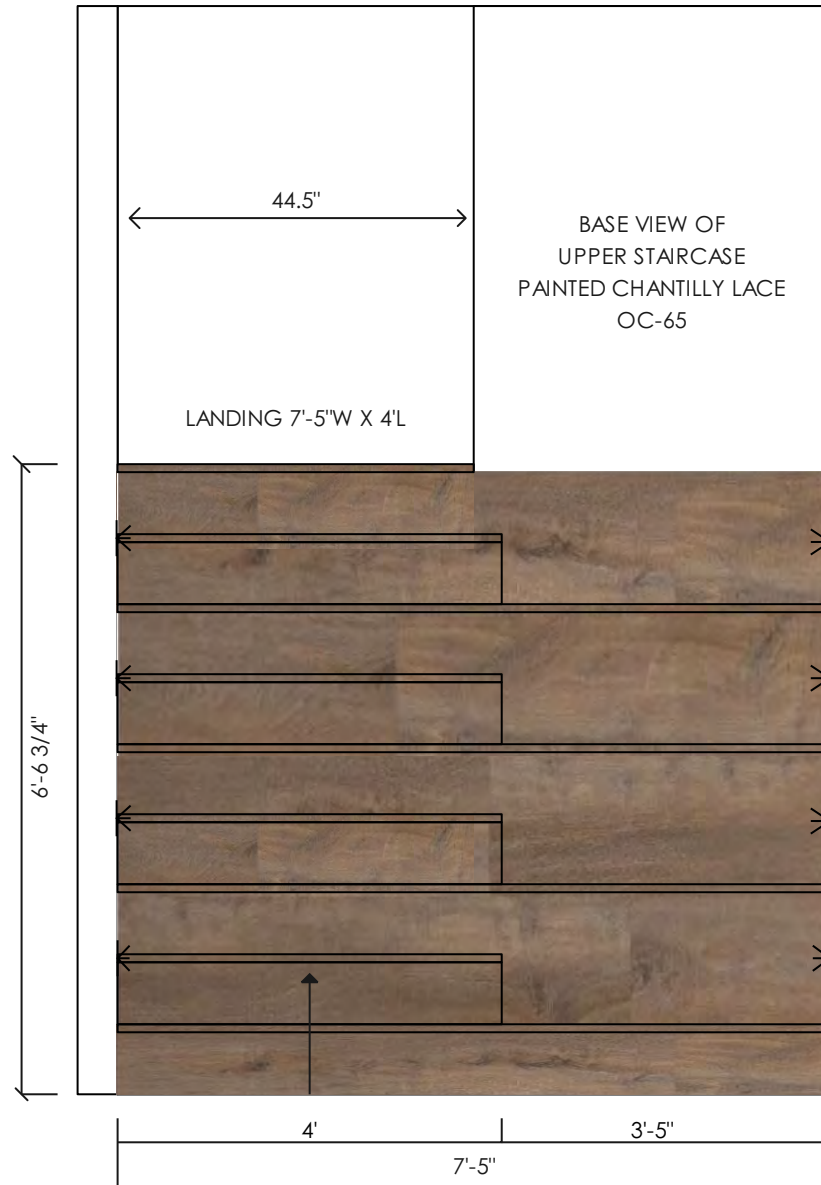

\*STAIR LIGHTING INSTALLED  
STAIR SKIRTING(8X) FIRST AND  
SECOND FLIGHT OR AT  
ELECTRICIAN DISCRETION

\*ADDITIONAL (4X) ON FIRST  
FLIGHT RIGHT SKIRTING LARGE  
RISERS OR AT ELECTRICIAN  
DISCRETION

LARGE RISE: 1'-4 1/2"

TREAD: 1"

RISE: 7-3/4"



FLOORING AQUAFIX GRAND  
CRU PICHAN

CUSTOM FLUSH NOSING  
STAINED TO MATCH FLOORS-  
ROUND OVER MODERN NOSE  
PROFILE -FRONT AND OPEN  
STAIR SIDE

NOTES: BASED ON ARCH DRAWINGS  
18 TOTAL STAIRS  
9 PER STAIRCASE  
RUN 9.5"  
NOSING 1"  
FULL TREAD 10.5"  
RISE 7.75"  
HANDRAIL 34"  
LANDING 7'-5" W X 4'L  
TOP GUARDRAIL 36"






## BOVELL ENSUITE CONCEPT BOARD



REVERSO WHITE  
LINES 12X24

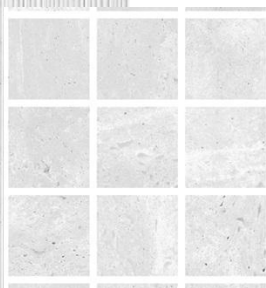

REVERSO WHITE  
MOSAIC 2X2  
12X12



WALL SCONCE:  
KEATON SEAGULL  
LIGHTING 2 LITE  
CHROME




TIERRA SOL REVERSO WHITE 12X24  
FLOORS 18 X 36 CEILING



REVERSO WHITE 12X24  
DIAMONDS FEATURE




WALLS & MAKEUP CABINET PAINT  
GRADE CHANTILLY LACE 0C-65

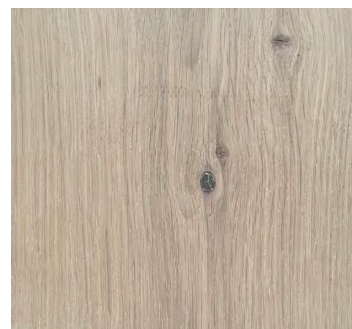

VANITY & MAKEUP TABLE DRAWER  
GREY WASHED WHITE OAK



MARATHON SENZA HARDWARE  
CHROME

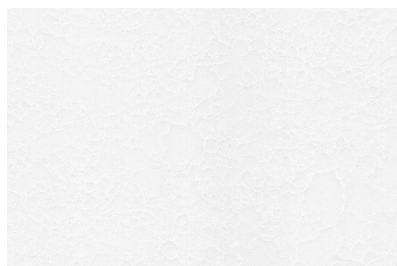


VICOSTONE QUARTZ  
3CM THASOS COUNTER  
VANITY & MAKEUP TABLE





BRIZO LITZE  
COLLECTION  
CHROME PLUMBING  
FIXTURES





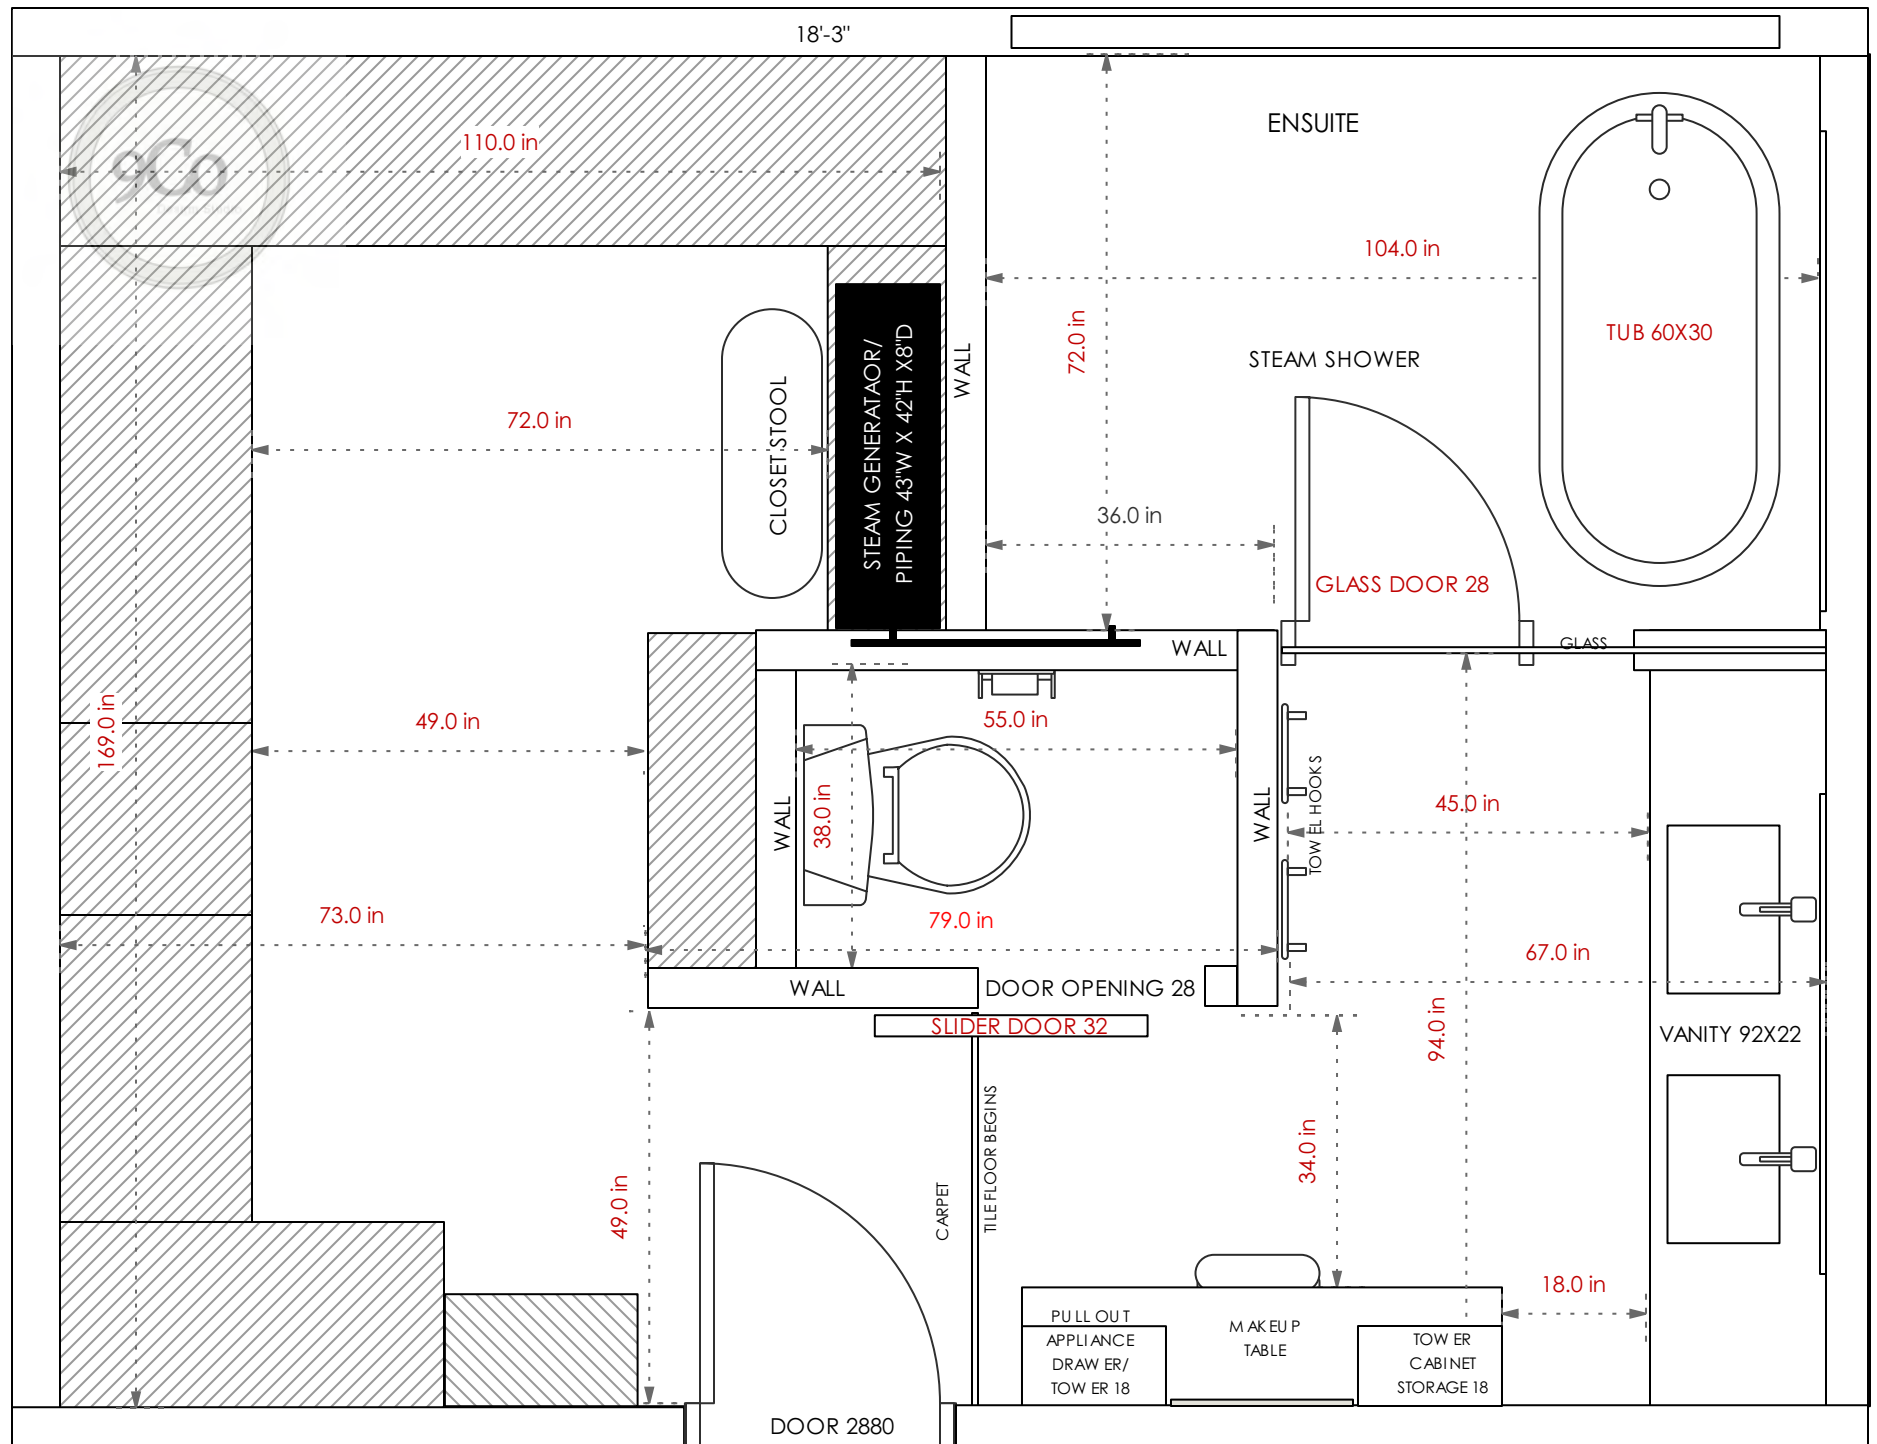

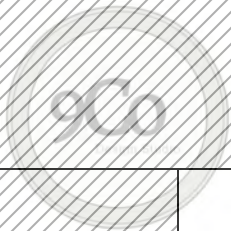

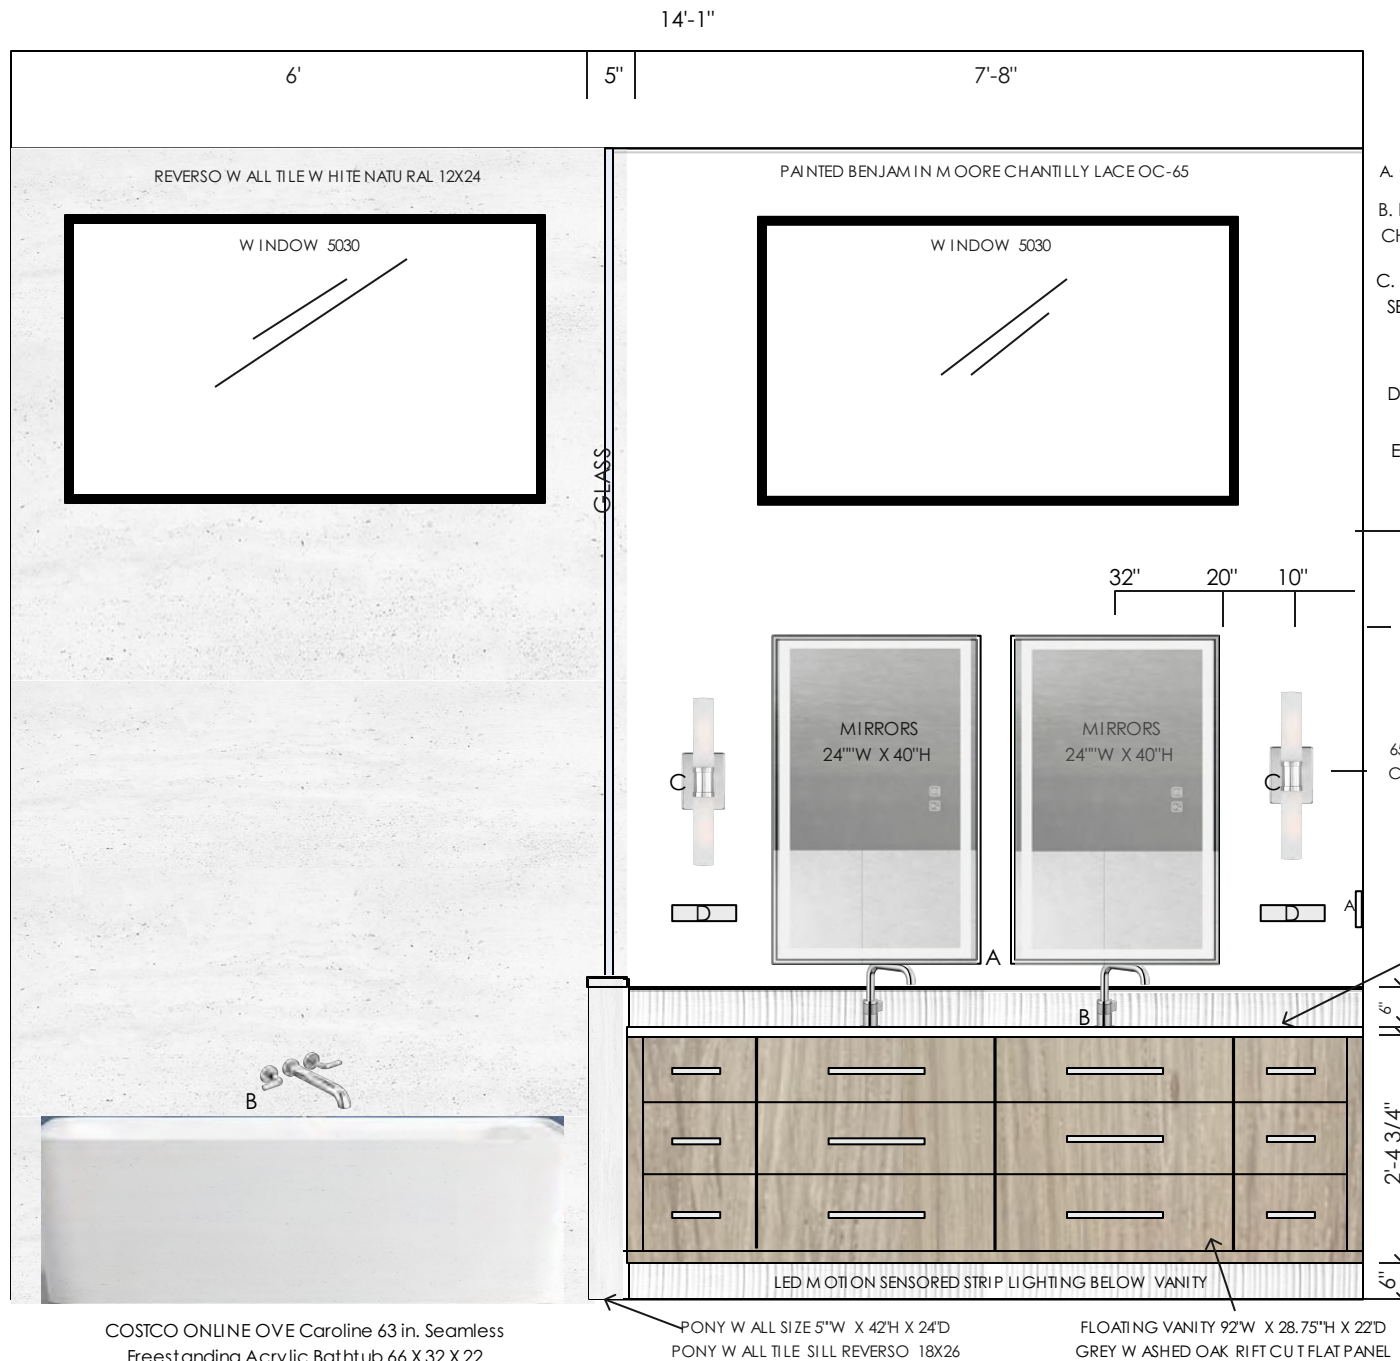

NOTES:

FOR DESIGN INTENT ONLY. CONTRACTOR TO CONFIRM MEASUREMENTS

PROJECT NAME:

BOVELL NEW BUILD

DRAWING NAME:

ENSUITE VANITY

DATE: JULY 24 2023


DRAWN BY: SG

SCALE: 1/2" = 1'-0"

CLIENT SIGN OFF:

Drawing No:

7.01

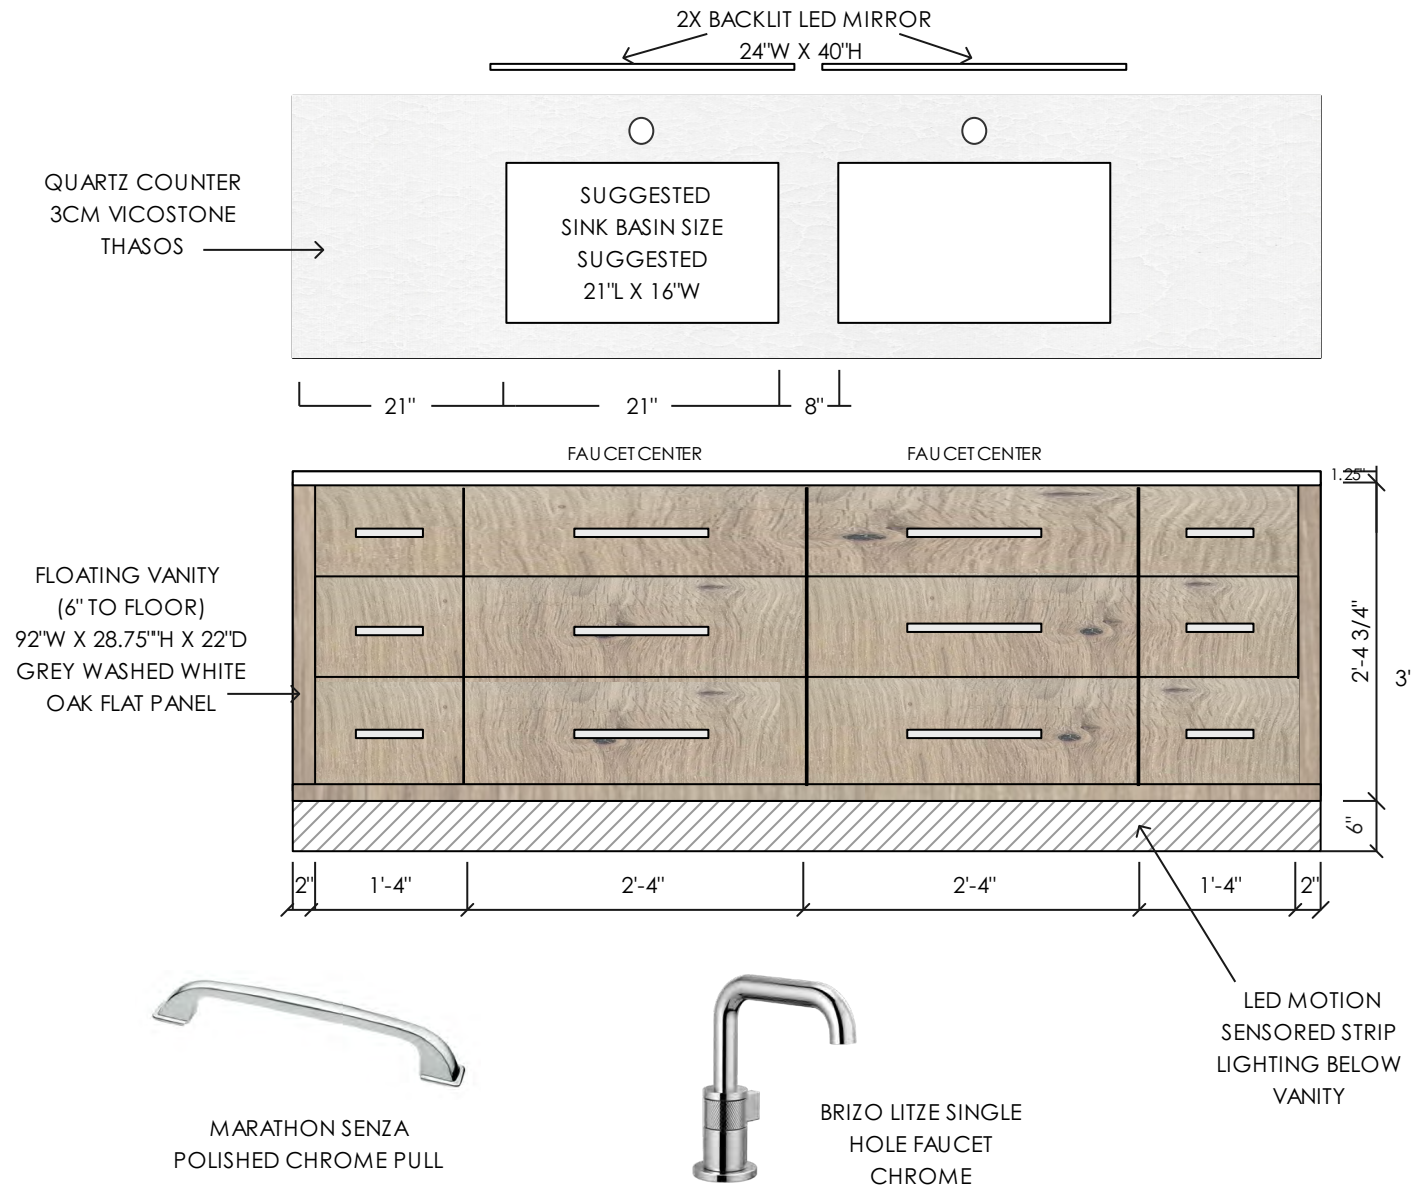

NOTES:

FOR DESIGN  
INTENT ONLY.  
CONTRACTOR  
TO CONFIRM  
MEASUREMENTS

PROJECT NAME:

BOVELL NEW  
BUILD

DRAWING NAME:

ENSUITE VANITY

DATE: JULY 24  
2023


DRAWN BY: SG

SCALE: 1/2"= 1'-0"

CLIENT SIGN OFF:

Drawing  
No:

7.02

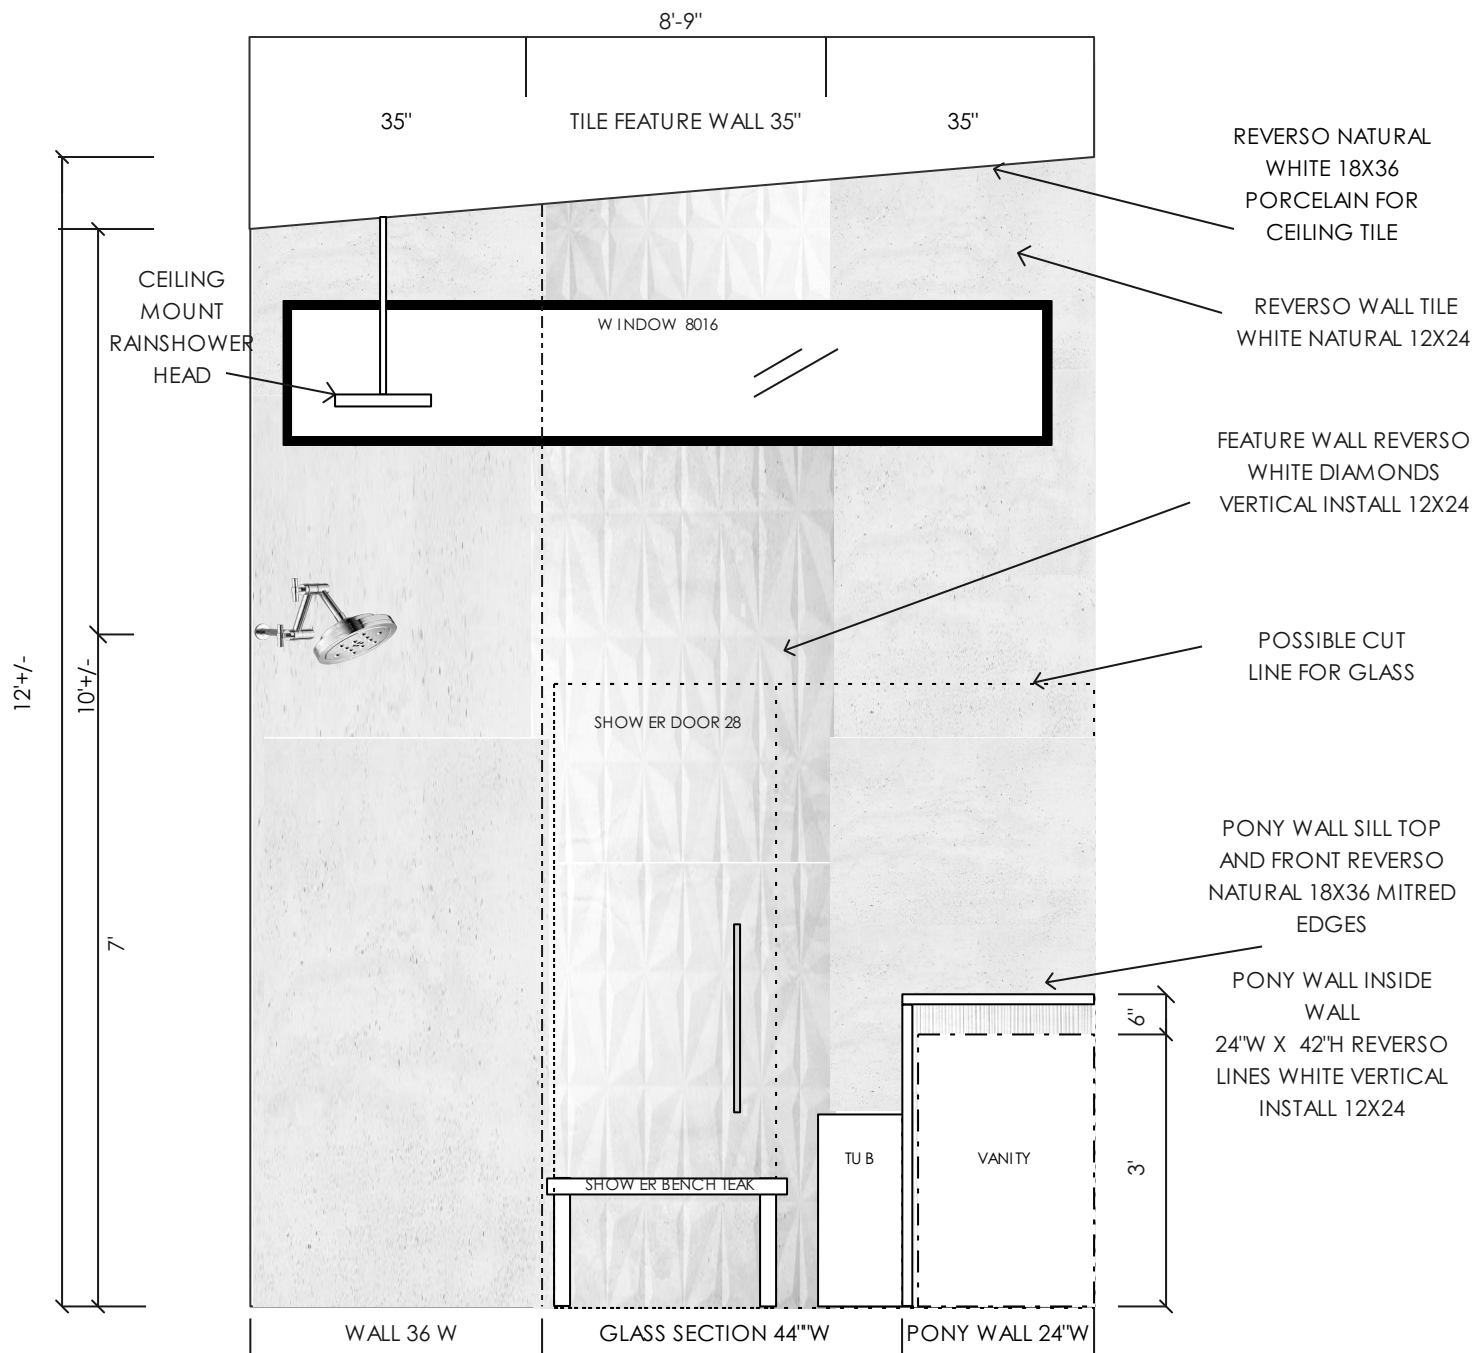

#### NOTES:

FOR DESIGN INTENT ONLY. CONTRACTOR TO CONFIRM MEASUREMENTS

#### PROJECT NAME:

BOVELL NEW BUILD

#### DRAWING NAME:

ENSUITE WET ROOM ENTRY

DATE: JULY 24 2023


DRAWN BY: SG

SCALE: 1/2" = 1'-0"

CLIENT SIGN OFF:

Drawing No:

7.03

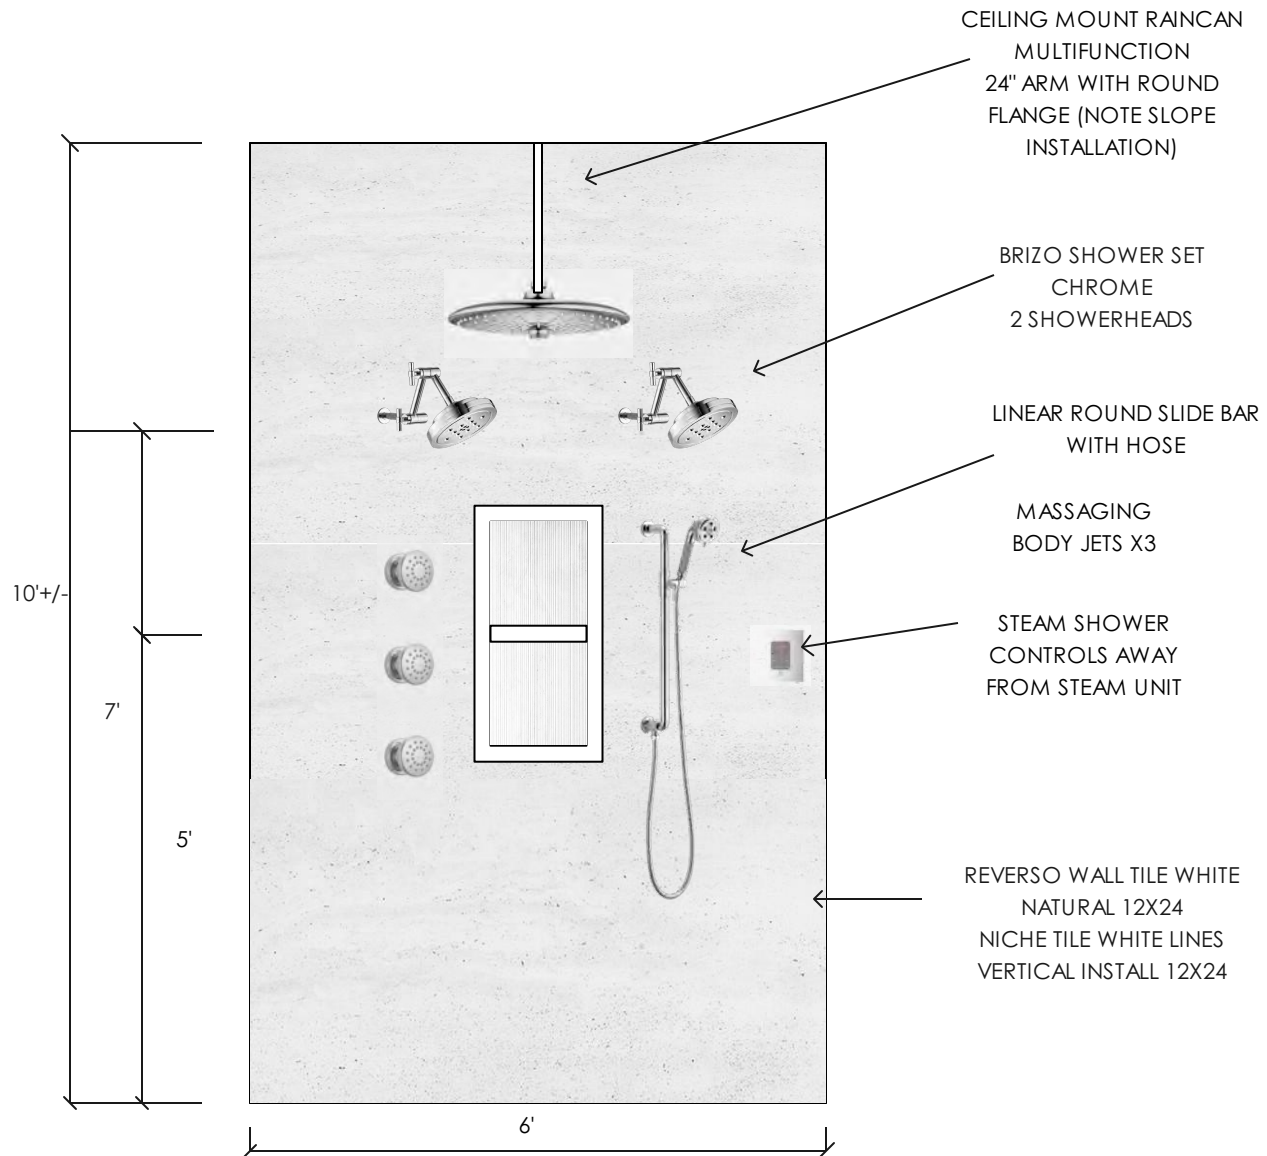

#### NOTES:

FOR DESIGN INTENT ONLY. CONTRACTOR TO CONFIRM MEASUREMENTS

#### PROJECT NAME:

BOVELL NEW BUILD

#### DRAWING NAME:

ENSUITE WET ROOM SHOWER WALL

DATE: JULY 24 2023

DRAWN BY: SG


SCALE: 1/2" = 1'-0"

CLIENT SIGN OFF:

Drawing No:

7.04



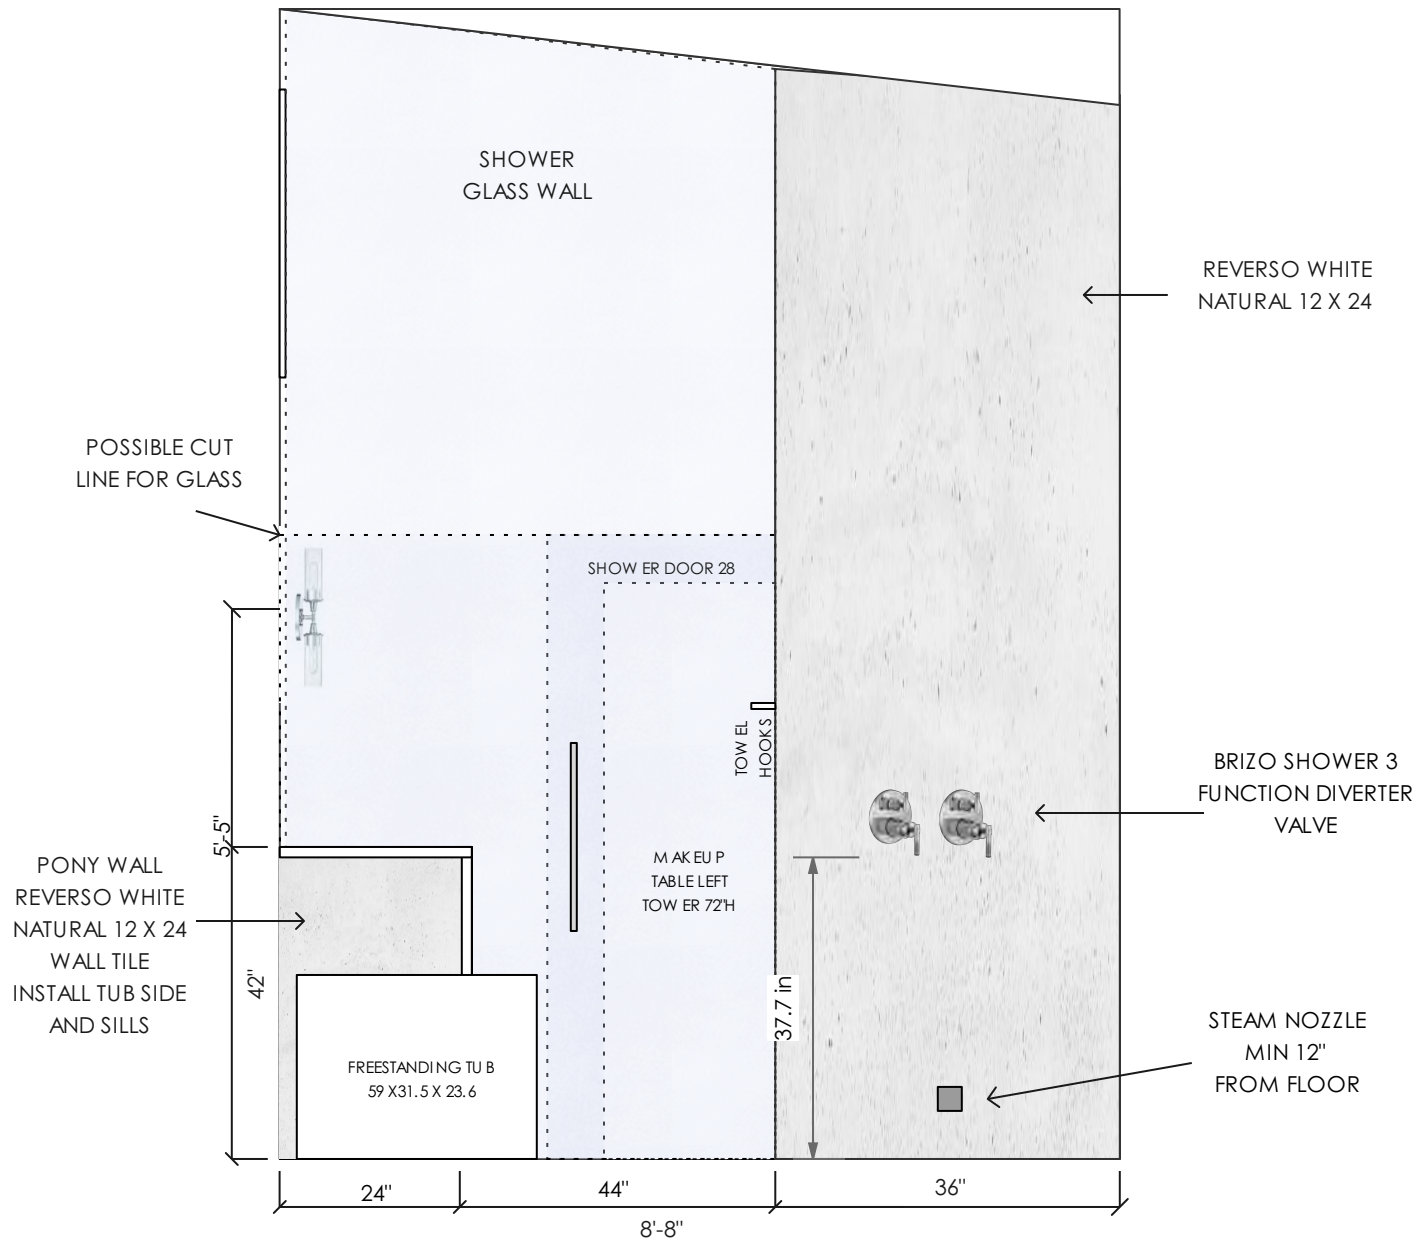

#### NOTES:

FOR DESIGN  
INTENT ONLY.  
CONTRACTOR TO  
CONFIRM  
MEASUREMENTS

#### PROJECT NAME:

BOVELL NEW BUILD

#### DRAWING NAME:

ENSUITE WET  
ROOM EXIT

DATE: JULY 24  
2023


DRAWN BY: SG


SCALE: 1/2"= 1'-0"

CLIENT SIGN OFF:

Drawing No:

7.05

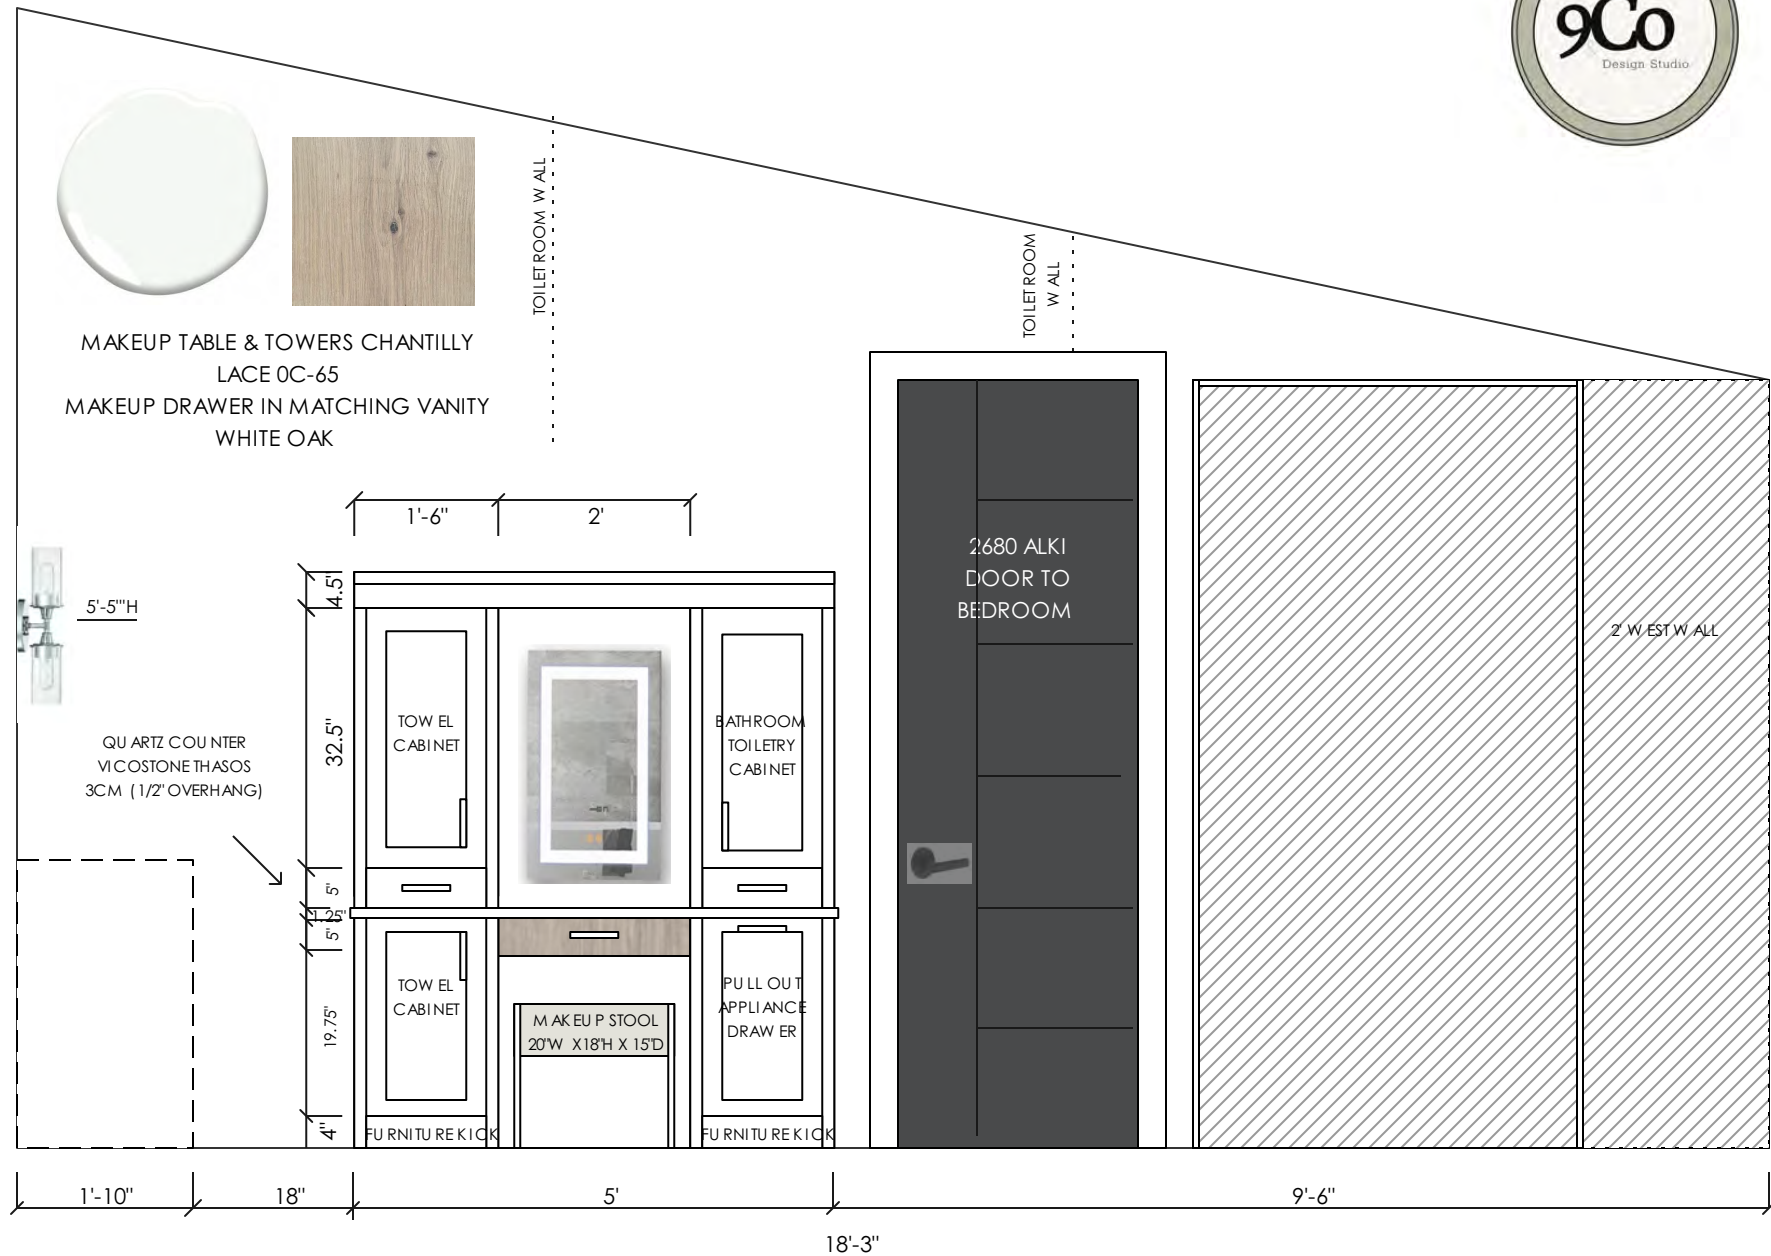

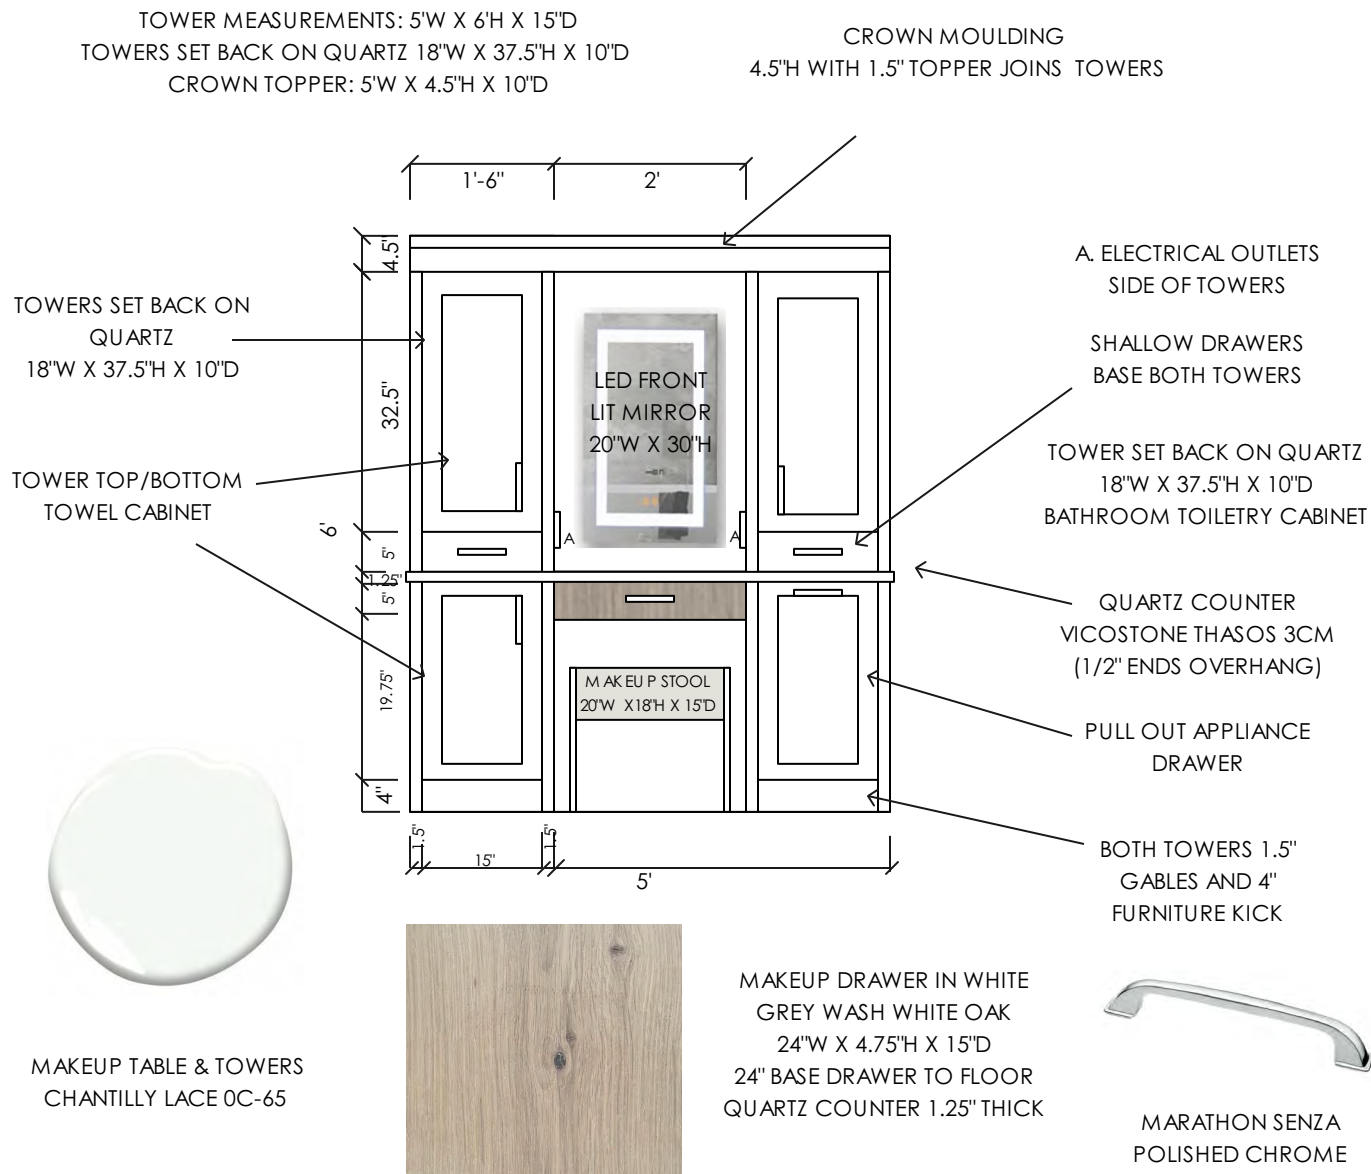

#### NOTES:

FOR DESIGN  
INTENT ONLY.  
CONTRACTOR TO  
CONFIRM  
MEASUREMENTS

#### PROJECT NAME:

BOVELL NEW BUILD

#### DRAWING NAME:

ENSUITE MAKEUP  
TABLE

DATE: JULY 24  
2023

DRAWN BY: SG

SCALE: 1/2"= 1'-0"

CLIENT SIGN OFF:

Drawing No:  
7.06



HARDWARE MARATHON  
CLAREMONT KNOBS  
MATTE BLACK



# BOVELL DEN CONCEPT BOARD



HIDDEN SLAT WALL DOOR




OPEN WOOD SHELVING



MODERN COFFERED CEILING

FLOORING AQUAFIX  
GRAND CRU PICHAN

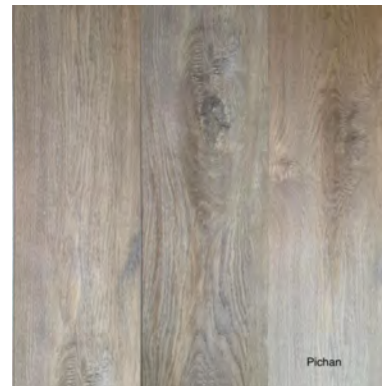

MILLWORK PAINT GRADE  
BENJAMIN MOORE NIMBUS 1465




BENJAMIN MOORE  
NIMBUS 1465

HIDDEN DOOR BEHIND CUSTOM  
STAINED HEMLOCK TO MATCH FLOOR  
\*WOOD SLATS 1" X 2"  
FLUSH WITH UPPER BOOKCASE 12"D

COFFERED CEILING  
8" X 8" BEAMS

12" H CEILING BULKHEAD FULL  
PERIMETER OF THE ROOM

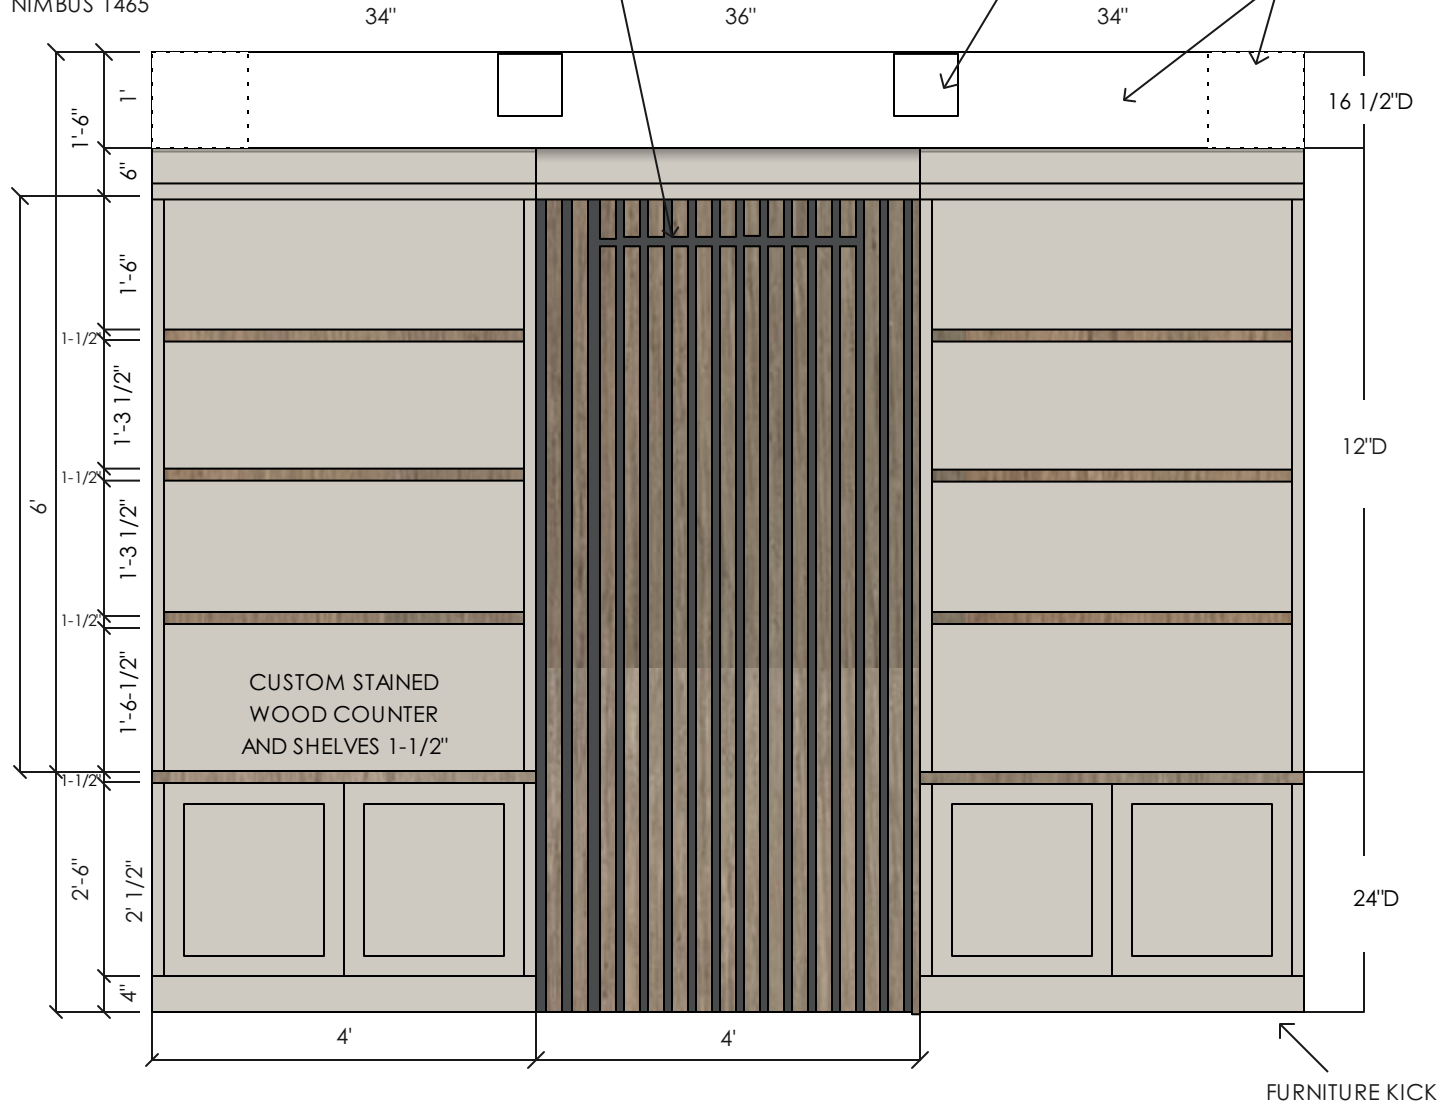

NOTES:

FOR DESIGN  
INTENT ONLY.  
CONTRACTOR TO  
CONFIRM  
MEASUREMENTS

PROJECT NAME:

BOVELL NEW BUILD

DRAWING NAME:

DEN

DATE: JULY 24 2023



DRAWN BY: SG

SCALE: 1/2"= 1'-0"

CLIENT SIGN OFF:

Drawing No:

8.01

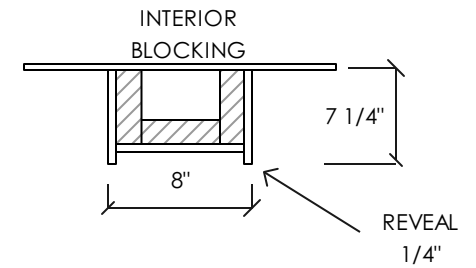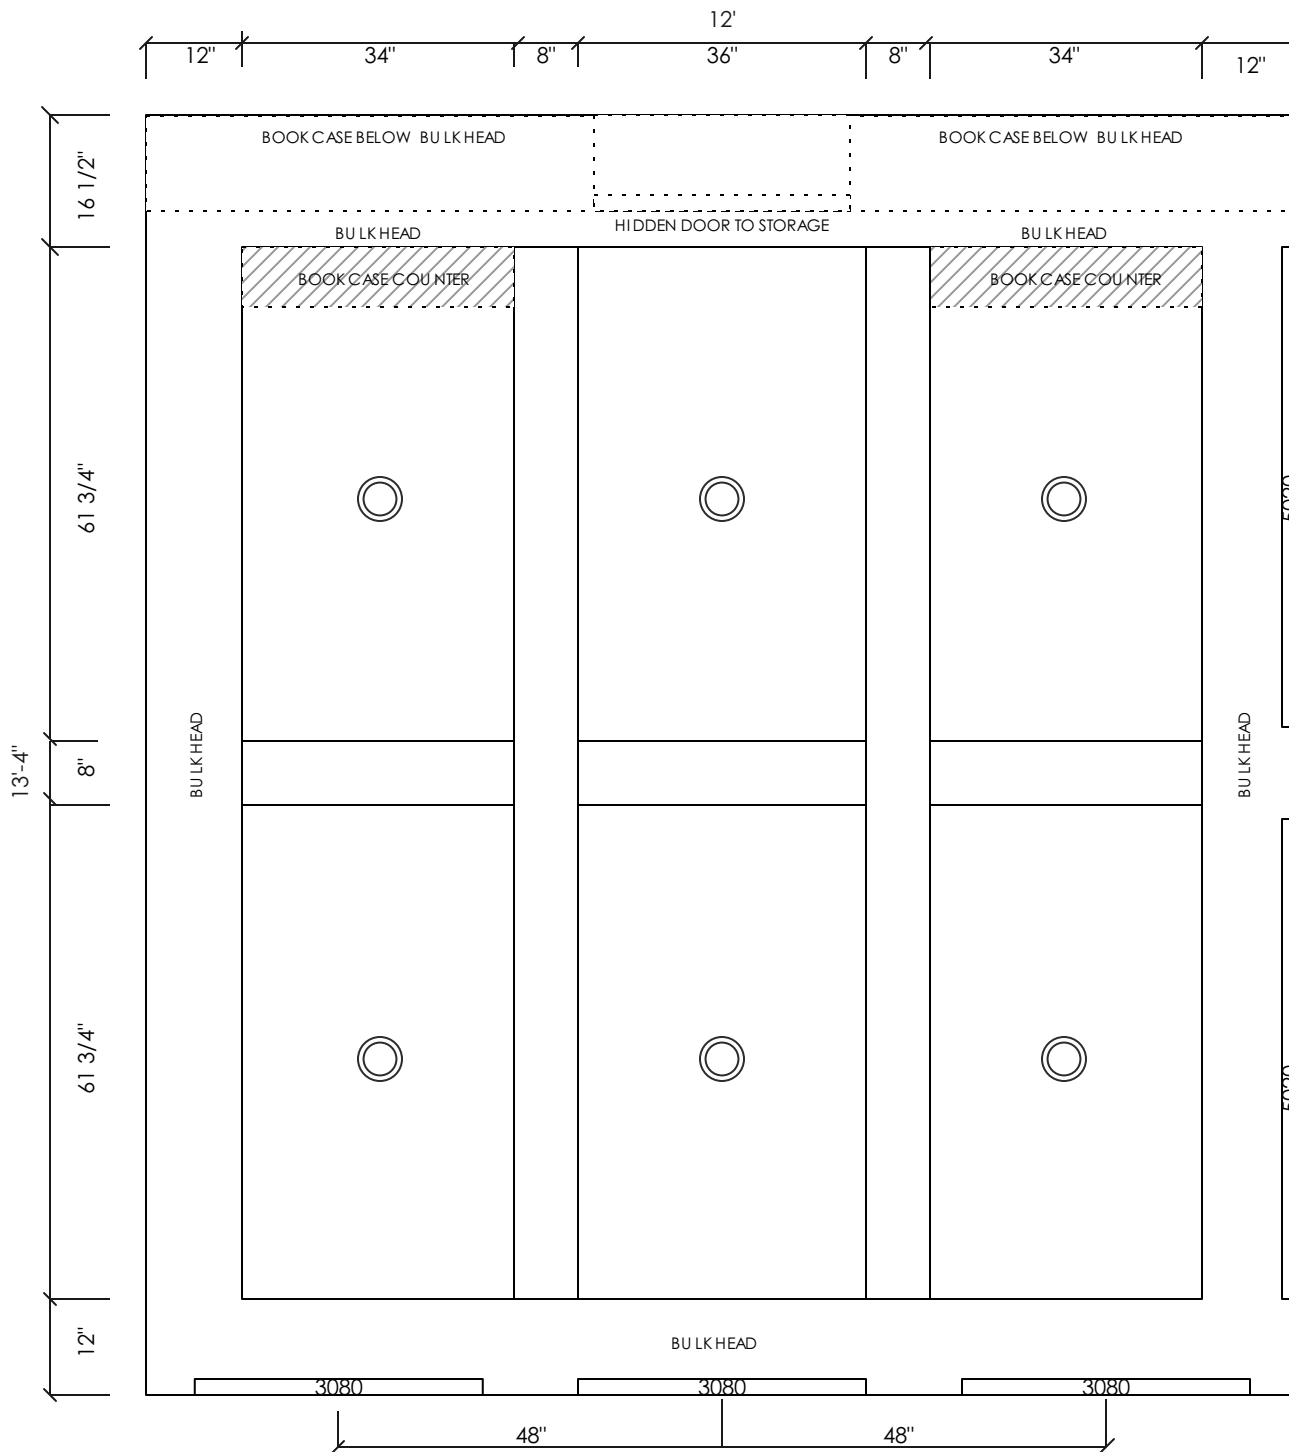

EXTERIOR BEAM MOULDING  
 PRIMED MDF FLATSTOCK 1/2"  
 (WM5 x 8) 1/2" x 7-1/4" 16'  
 Lengths MDF \$1.48 LF  
 \* CROWN MOULDING  
 OPTIONAL


OPTIONAL SLAT WALL PANELLING  
 WESTCOAST MOULDING  
 1/2" X 5-3/8" X 8'  
 WM8858-8  
 \$2.33 LF

POT LIGHTS  
 CENTERED IN  
 COFFERED  
 CEILING PANELS





BOVELL CLOSET WEST

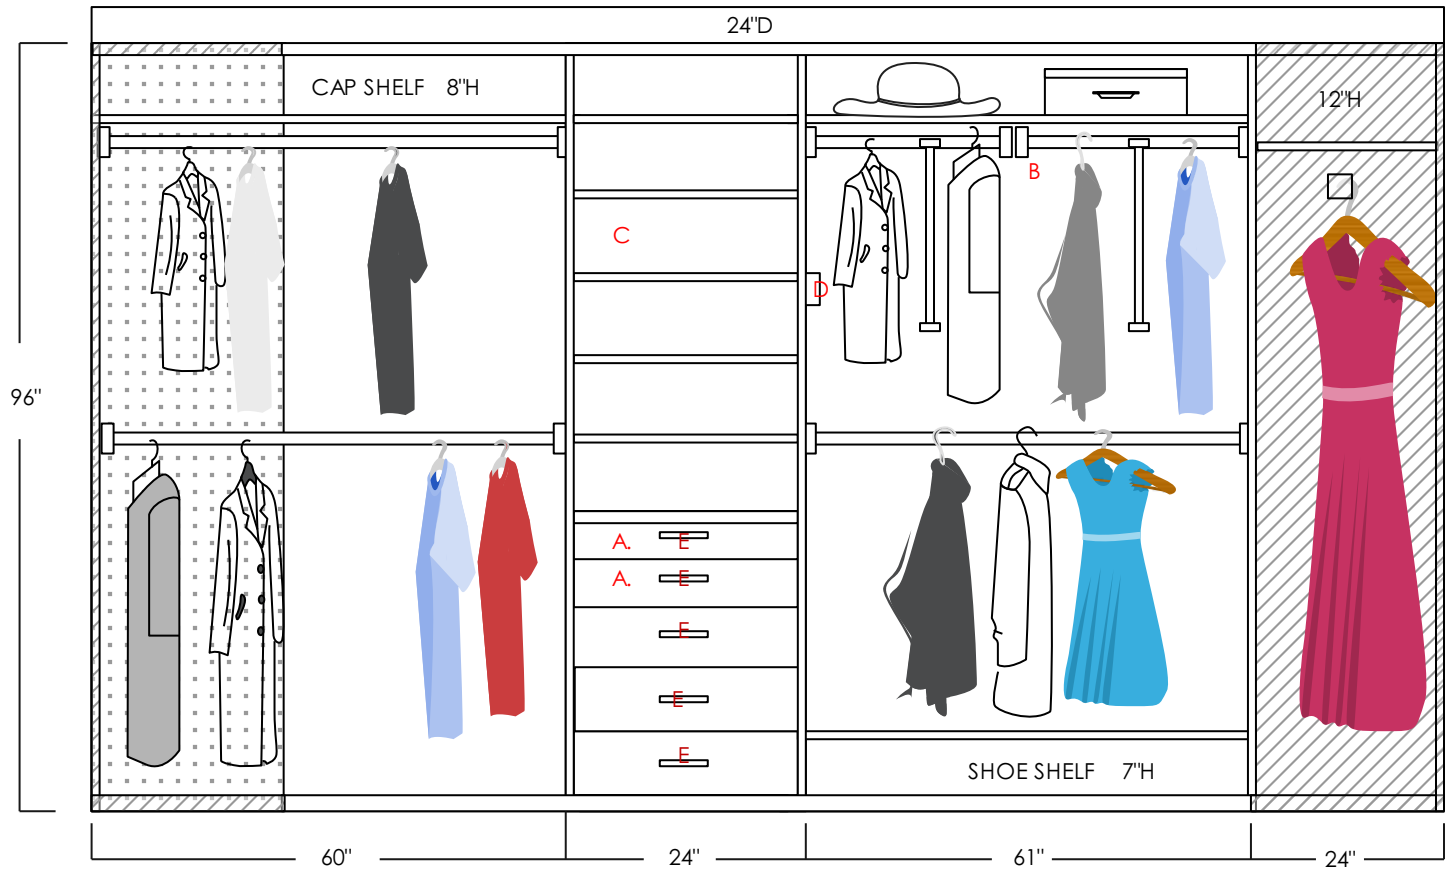

(A) RICHELIEU JEWELRY DRAWER  
VELVET LINED TRAY BLACK 22"W X  
12-11/16"D X 2"H  
21120190 (LOCKING HARDWARE)

(B) OPTIONAL: 2X RICHELIEU LOGO  
RETRACTABLE WALL MOUNT PULL  
DOWN CLOSET ROD  
280504140  
24.5"W-33.5"W X 35H MAX WEIGHT  
22LBS

(C) OPEN ADJUSTABLE SHELVES  
PURSE/WALLET CUBBIES  
24"W X 24"D

(D) RICHELIEU DESIGN-R VALLET  
ROD CHROME 3531140 13-3/4"D  
X 1-3/16"W X 1-3/4"H  
\*INSTALL ON OUTER GABLE

(E) SENZA 128 HARDWARE  
CHROME



PROJECT NAME:  
BOVELL NEW BUILD  
1185 Kerwan Place,  
Coquitlam

DRAWING NAME:  
WALK IN CLOSET WEST

DATE: JULY 24 2023  
DRAWN BY: SG  
SCALE: 1/2"=1'

NOTES: FOR DESIGN  
INTENT ONLY.  
CONTRACTOR TO  
CONFIRM  
MEASUREMENTS

CLIENT SIGN OFF:

DRAWING NO:  
9.01

# BOVELL CLOSET NORTH





(A) DOOR WITH FULL LENGTH MIRROR  
MIN 24"W X 84"H

(B) DRAWERS  
INTEGRATED FINGER PULLS


(C) RICHELIEU DESIGN-R  
PULLOUT RACK (SCARF/BELTS)  
CHROME 3564140  
13-3/4"D X 2-1/2"W X 1-3/4"H

(D) CLOSET STOOL  
MAX 36"W X 15"D X 16"H

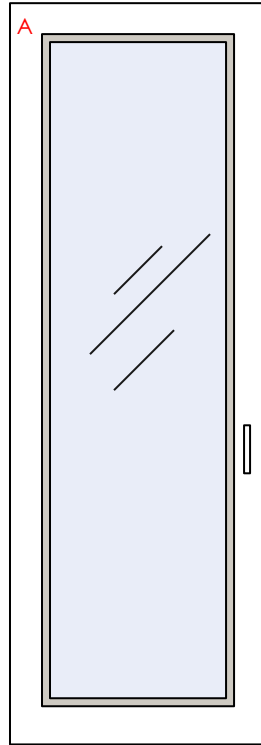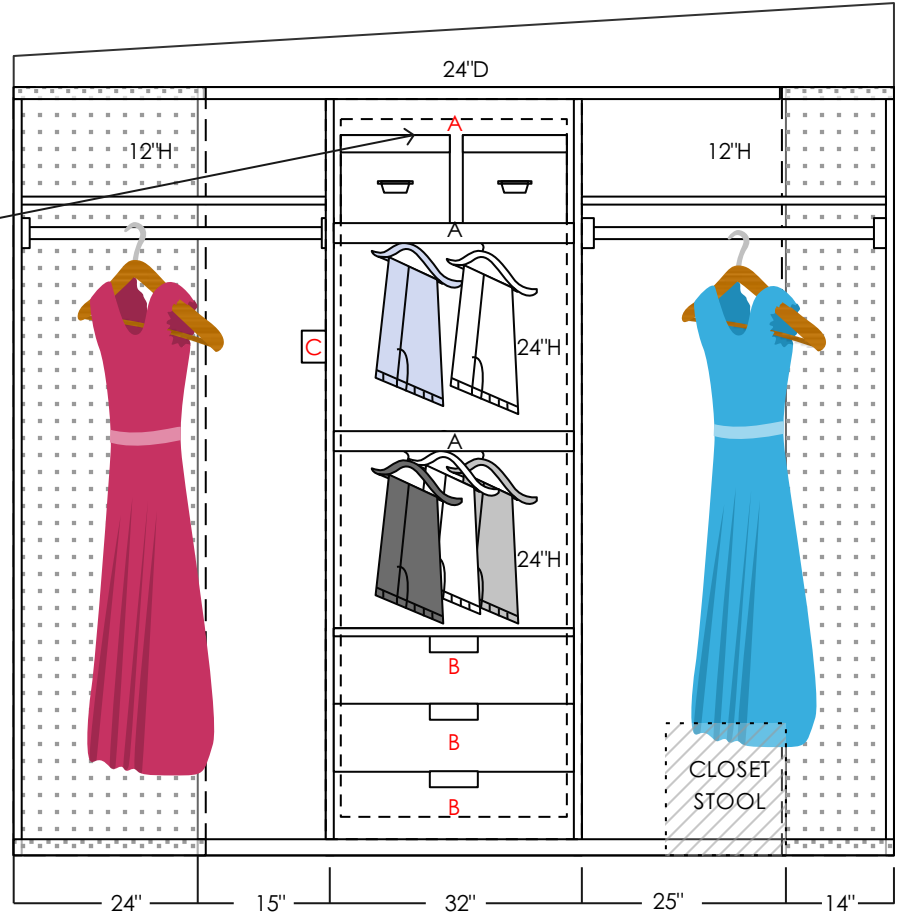

|                                                                                     |                                                                             |                                                 |                                                                           |                                                                                      |                         |                            |
|-------------------------------------------------------------------------------------|-----------------------------------------------------------------------------|-------------------------------------------------|---------------------------------------------------------------------------|--------------------------------------------------------------------------------------|-------------------------|----------------------------|
|  | <b>PROJECT NAME:</b><br>BOVELL NEW BUILD<br>1185 Kerwan Place,<br>Coquitlam | <b>DRAWING NAME:</b><br>WALK IN CLOSET<br>NORTH | <b>DATE:</b> JULY 24 2023<br><b>DRAWN BY:</b> SG<br><b>SCALE:</b> 1/2"=1' | <b>NOTES:</b> FOR DESIGN<br>INTENT ONLY.<br>CONTRACTOR TO<br>CONFIRM<br>MEASUREMENTS | <b>CLIENT SIGN OFF:</b> | <b>DRAWING NO:</b><br>9.02 |
|-------------------------------------------------------------------------------------|-----------------------------------------------------------------------------|-------------------------------------------------|---------------------------------------------------------------------------|--------------------------------------------------------------------------------------|-------------------------|----------------------------|

## BOVELL CLOSET EAST

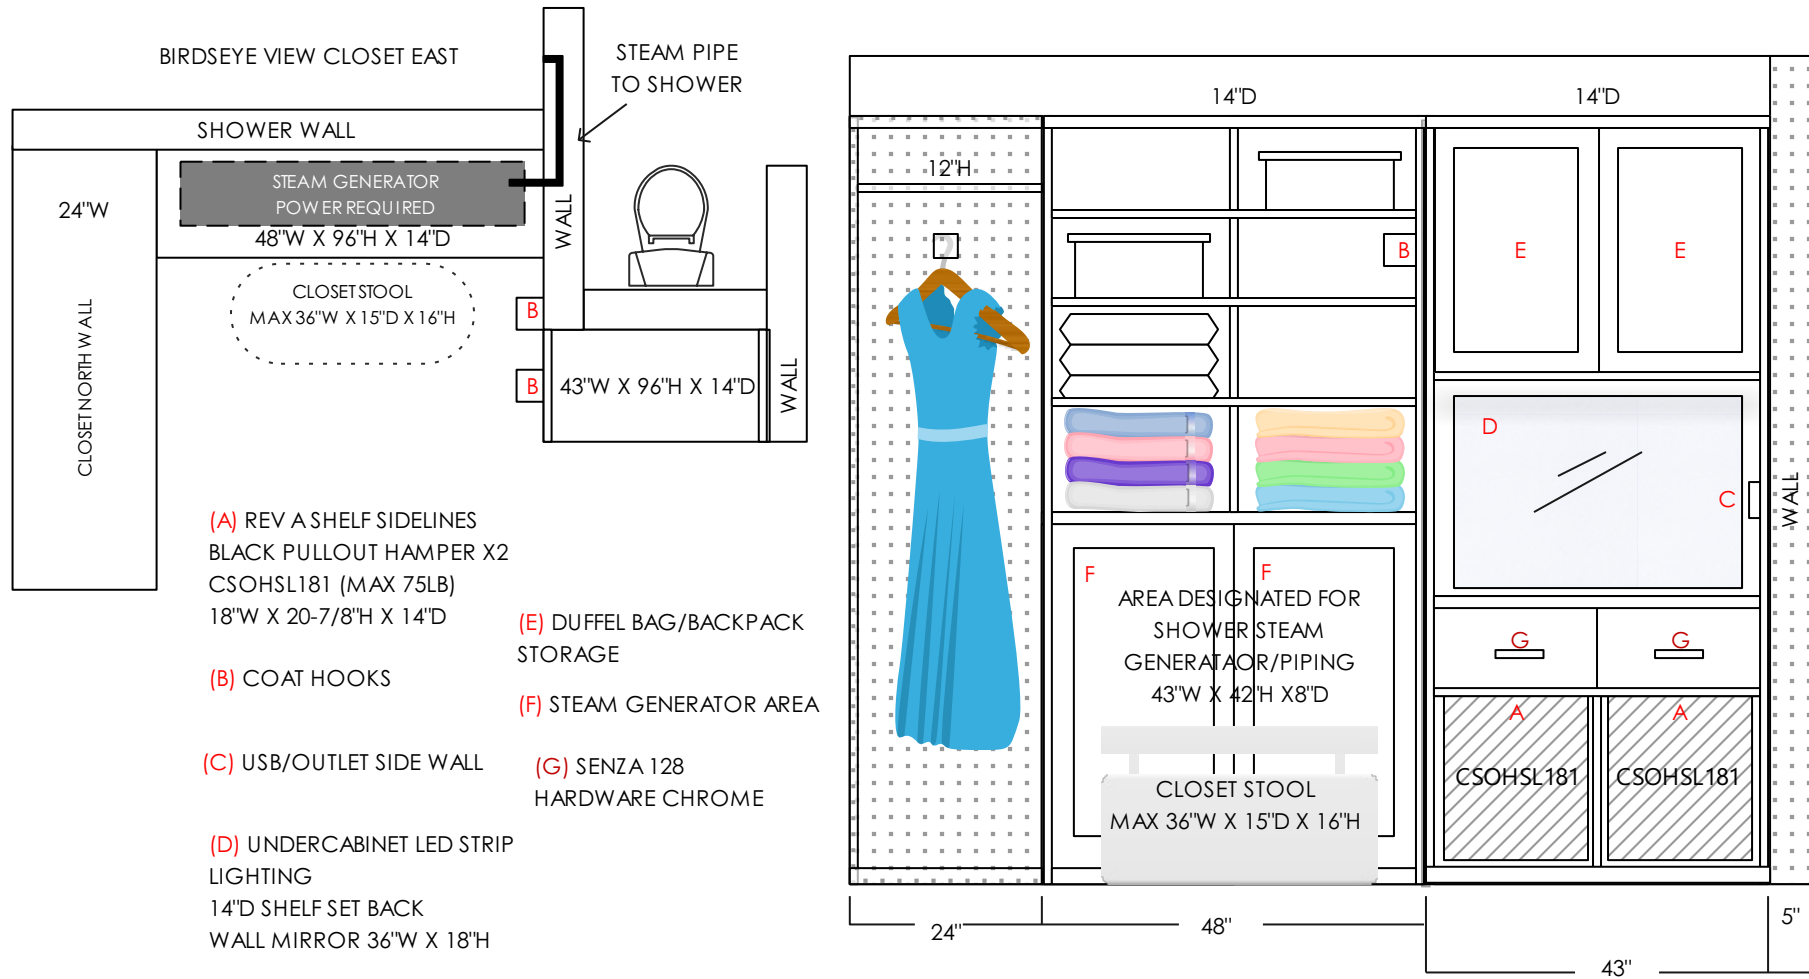


|                                                                                     |                                                                             |                                      |                                                                           |                                                                                      |                         |                            |
|-------------------------------------------------------------------------------------|-----------------------------------------------------------------------------|--------------------------------------|---------------------------------------------------------------------------|--------------------------------------------------------------------------------------|-------------------------|----------------------------|
|  | <b>PROJECT NAME:</b><br>BOVELL NEW BUILD<br>1185 Kerwan Place,<br>Coquitlam | <b>DRAWING NAME:</b><br>WALK IN EAST | <b>DATE:</b> JULY 24 2023<br><b>DRAWN BY:</b> SG<br><b>SCALE:</b> 1/2"=1' | <b>NOTES:</b> FOR DESIGN<br>INTENT ONLY.<br>CONTRACTOR TO<br>CONFIRM<br>MEASUREMENTS | <b>CLIENT SIGN OFF:</b> | <b>DRAWING NO:</b><br>9.03 |
|-------------------------------------------------------------------------------------|-----------------------------------------------------------------------------|--------------------------------------|---------------------------------------------------------------------------|--------------------------------------------------------------------------------------|-------------------------|----------------------------|


BOVELL CLOSET SOUTH WALL



BOVELL WALK IN CLOSET  
SOUTH  
DRAWING 9.04

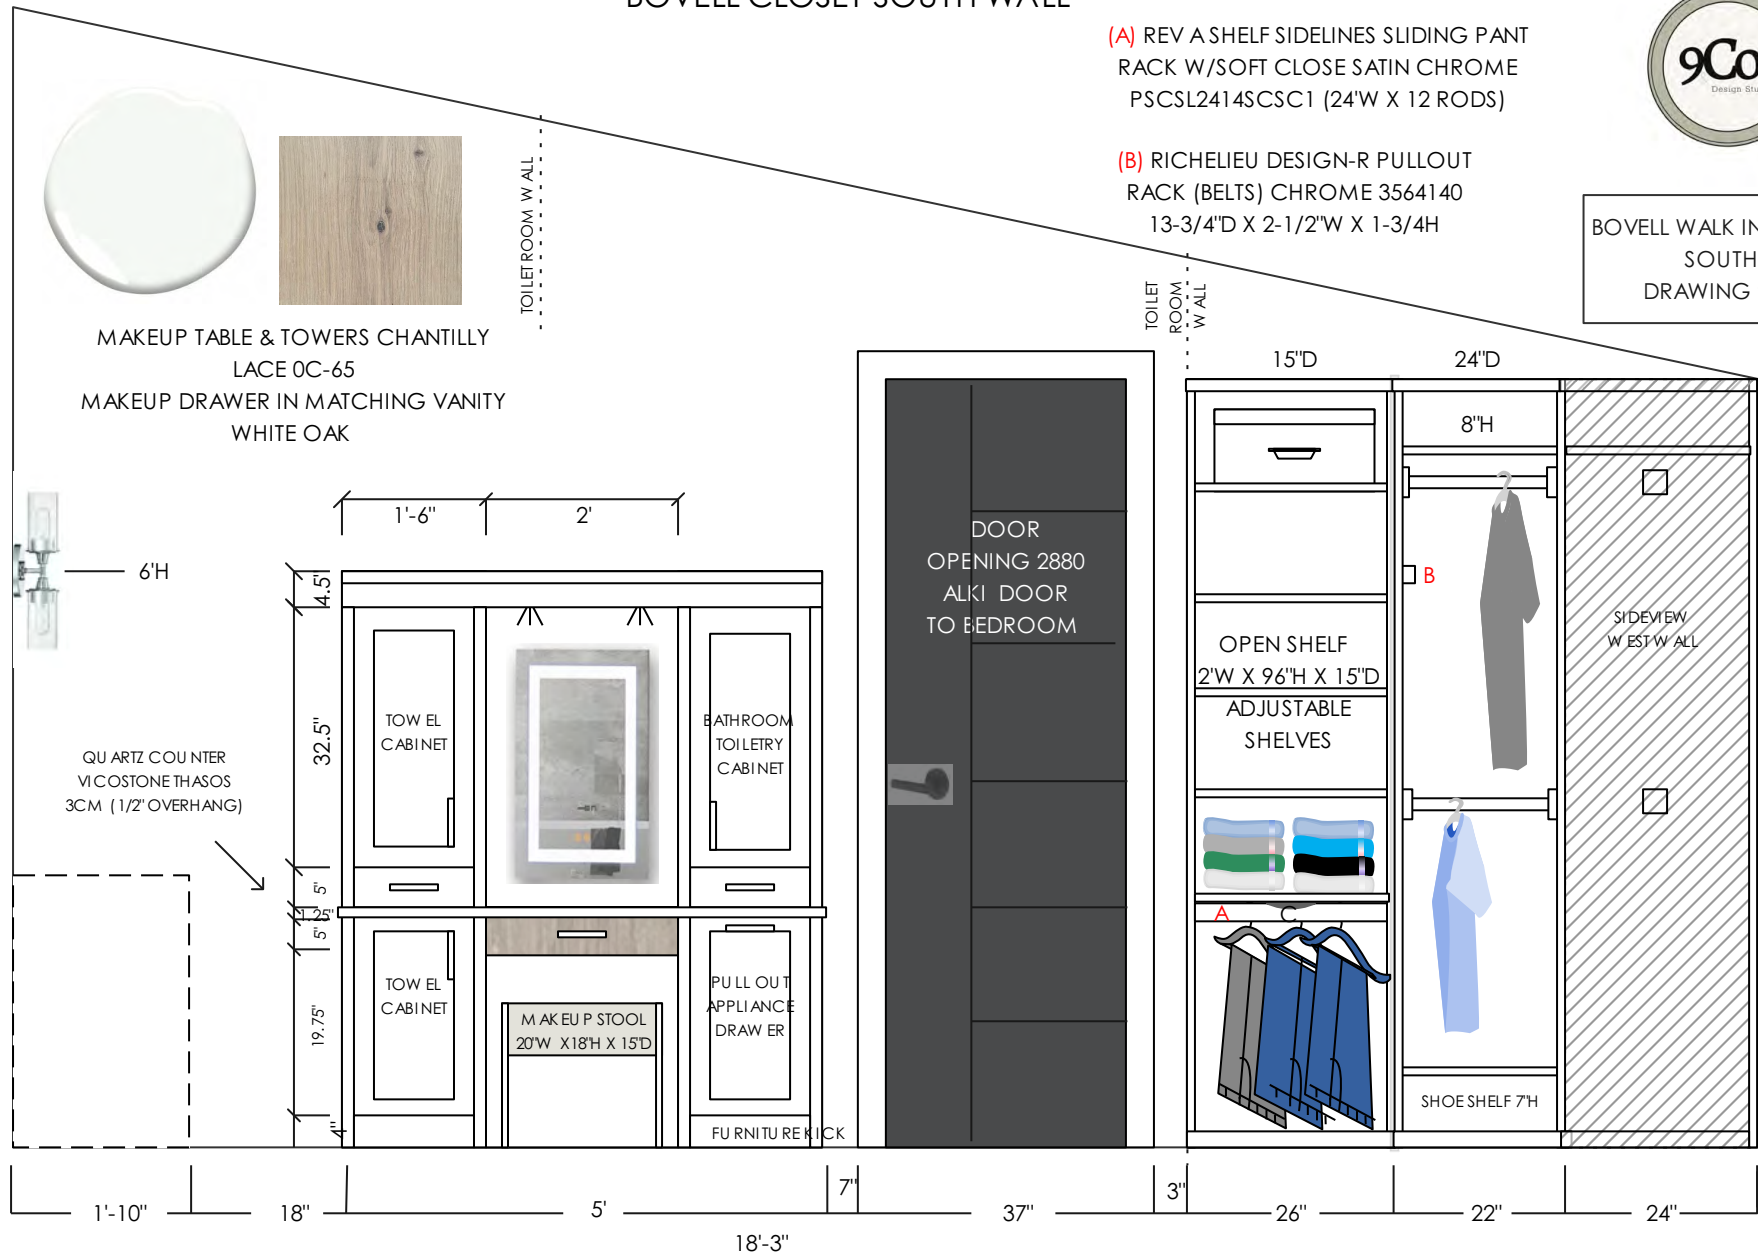


# BOVELL CLOSET TOILET ROOM NORTH

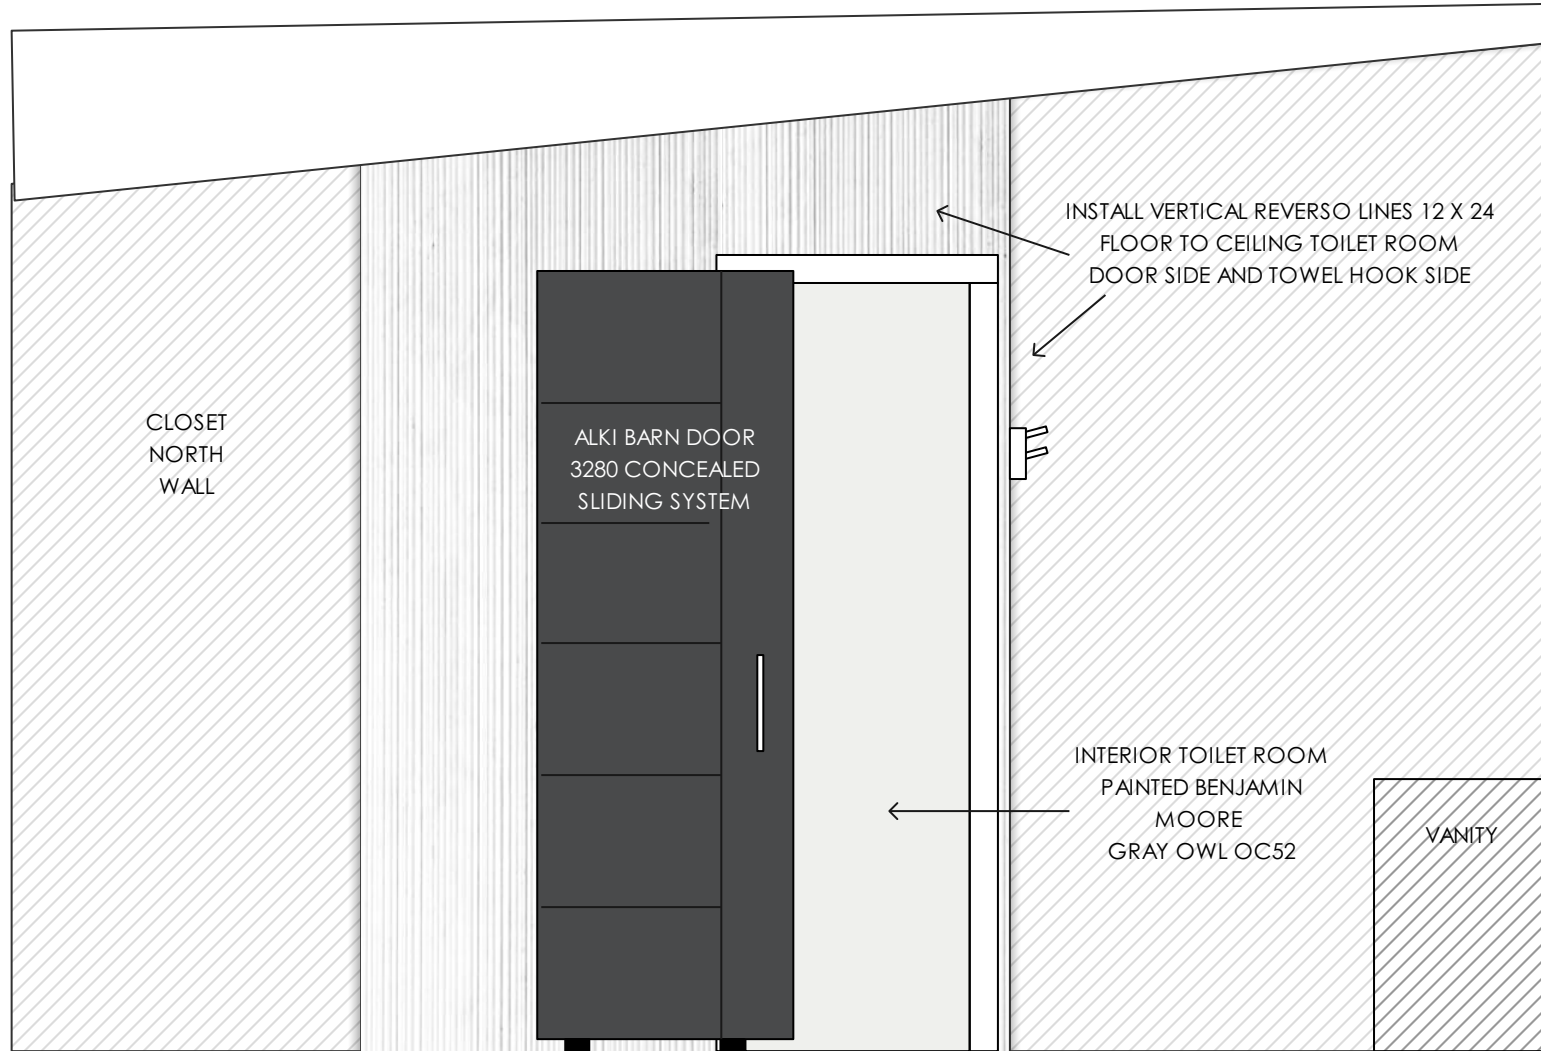


42" 28" 9"

|                                                                                     |                                                                             |                                                |                                                                           |                                                                                      |                         |                            |
|-------------------------------------------------------------------------------------|-----------------------------------------------------------------------------|------------------------------------------------|---------------------------------------------------------------------------|--------------------------------------------------------------------------------------|-------------------------|----------------------------|
|  | <b>PROJECT NAME:</b><br>BOVELL NEW BUILD<br>1185 Kerwan Place,<br>Coquitlam | <b>DRAWING NAME:</b><br>ENSUITE TOILET<br>ROOM | <b>DATE:</b> JULY 24 2023<br><b>DRAWN BY:</b> SG<br><b>SCALE:</b> 1/2"=1' | <b>NOTES:</b> FOR DESIGN<br>INTENT ONLY.<br>CONTRACTOR TO<br>CONFIRM<br>MEASUREMENTS | <b>CLIENT SIGN OFF:</b> | <b>DRAWING NO:</b><br>9.05 |
|-------------------------------------------------------------------------------------|-----------------------------------------------------------------------------|------------------------------------------------|---------------------------------------------------------------------------|--------------------------------------------------------------------------------------|-------------------------|----------------------------|

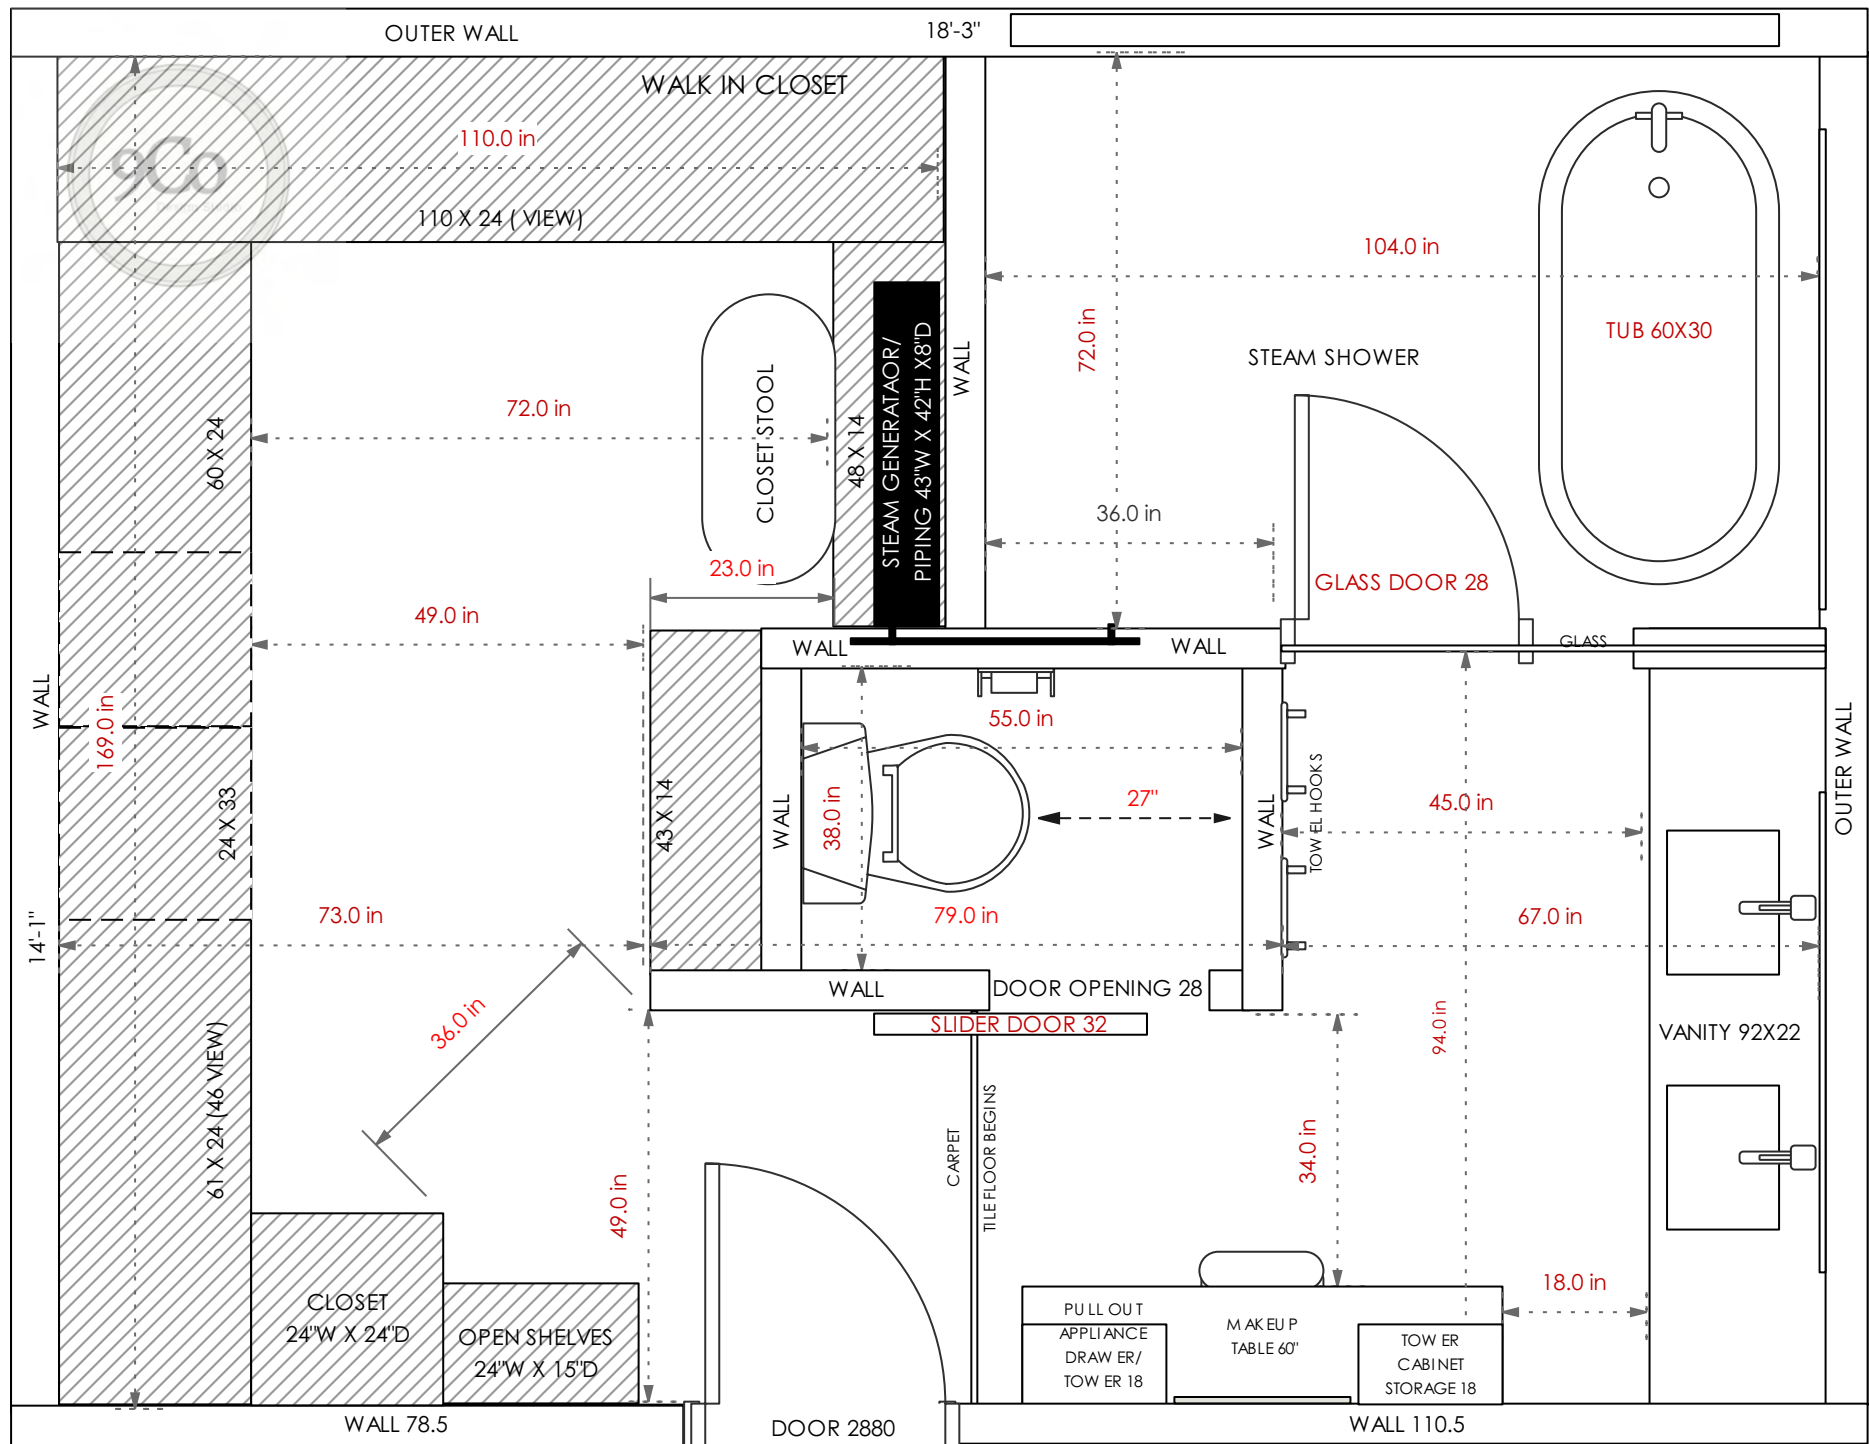




BOVELL PRIMARY NORTH

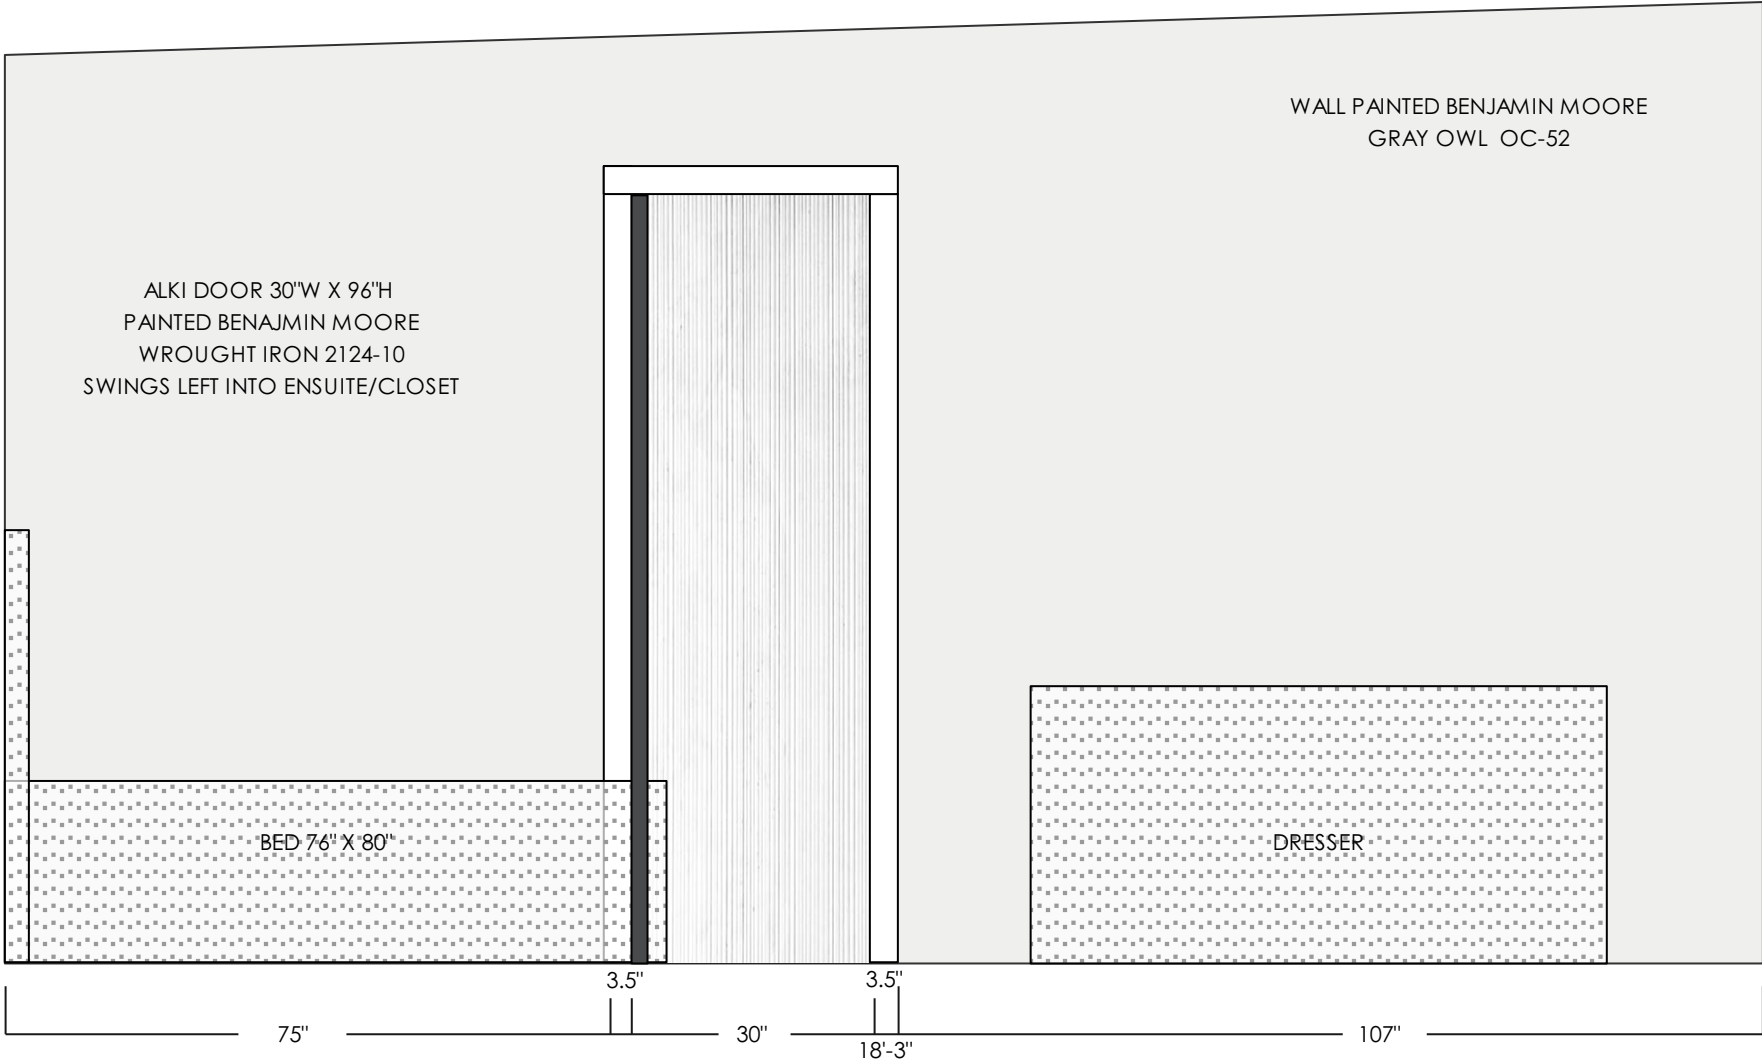

|                                                                                     |                                                                      |                                |                                                      |                                                                               |                  |                     |
|-------------------------------------------------------------------------------------|----------------------------------------------------------------------|--------------------------------|------------------------------------------------------|-------------------------------------------------------------------------------|------------------|---------------------|
|  | PROJECT NAME:<br>BOVELL NEW BUILD<br>1185 Kerwan Place,<br>Coquitlam | DRAWING NAME:<br>PRIMARY NORTH | DATE: JULY 24 2023<br>DRAWN BY: SG<br>SCALE: 1/2"=1' | NOTES: FOR DESIGN<br>INTENT ONLY.<br>CONTRACTOR TO<br>CONFIRM<br>MEASUREMENTS | CLIENT SIGN OFF: | DRAWING NO:<br>9.06 |
|-------------------------------------------------------------------------------------|----------------------------------------------------------------------|--------------------------------|------------------------------------------------------|-------------------------------------------------------------------------------|------------------|---------------------|

BOVELL PRIMARY WEST

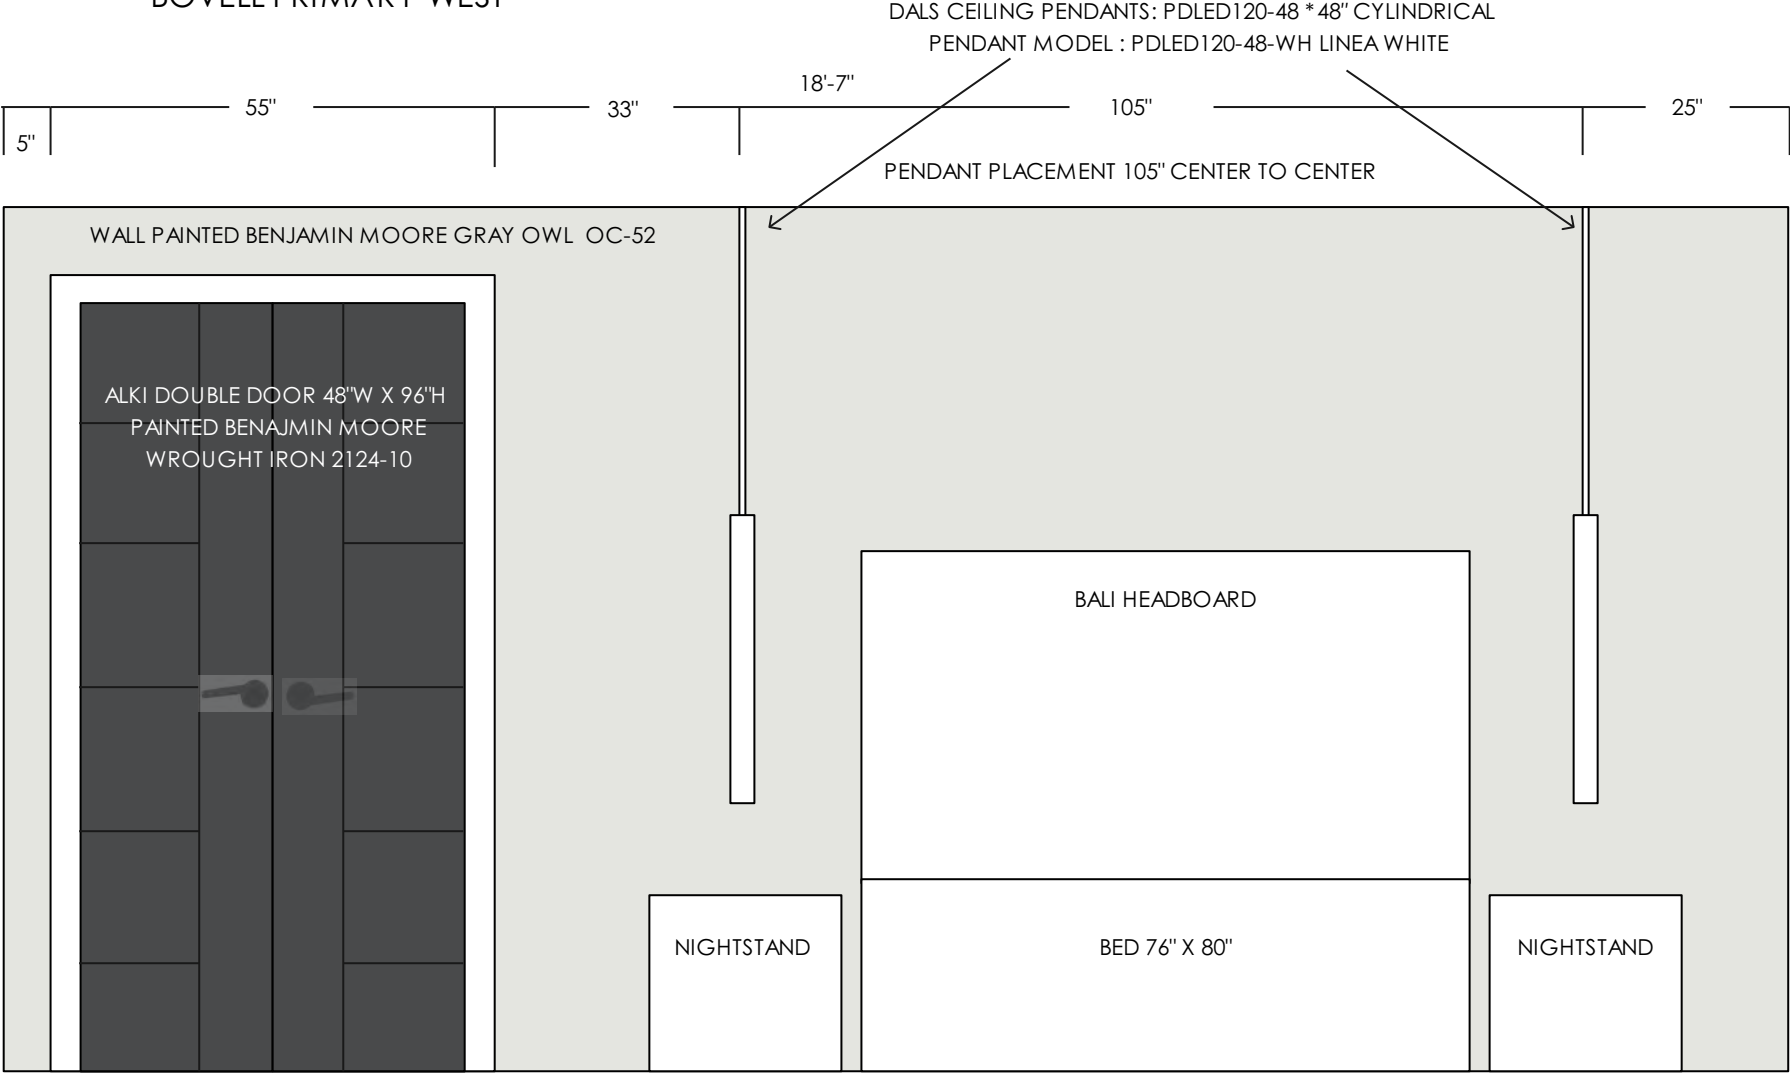

PROJECT NAME:  
BOVELL NEW BUILD  
1185 Kerwan Place,  
Coquitlam

DRAWING NAME:  
PRIMARY WEST

DATE: JULY 24 2023  
DRAWN BY: SG  
SCALE: 1/2"=1'

NOTES: FOR DESIGN  
INTENT ONLY.  
CONTRACTOR TO  
CONFIRM  
MEASUREMENTS

CLIENT SIGN OFF:

DRAWING NO:  
9.07



# BOVELL POOL HOUSE CONCEPT BOARD




BATHROOM LOCKER



BOARD & BATTEN



CHANTILLY LACE 0C-65

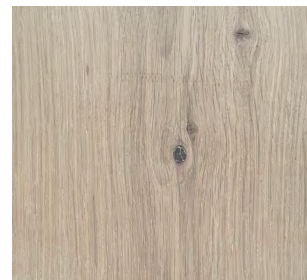

CUSTOM GREY WASHED STAIN PLANK  
CEILING, COUNTERS, BAR COUNTER,  
BATHROOM FLOATING AND OPEN  
SHELVES, BATHROOM LOCKER BENCH



INDIGO BLUE BATHROOM  
VANITY



MARATHON HITCH  
BAR HARDWARE  
MATTE BLACK



CONCRETE FAUX 24 X 48 PANELS  
WALL THEORY INDUSTRIAL GREY



FIREPLACE WITH LOG STORAGE



PROJECT NAME:  
BOVELL NEW BUILD  
1185 Kerwan Place,  
Coquitlam


DRAWING NAME:  
POOL HOUSE NORTH  
WALL

DATE: JULY 24 2023  
DRAWN BY: SG  
SCALE: 1/2"=1'


NOTES: FOR DESIGN  
INTENT ONLY.  
CONTRACTOR TO  
CONFIRM  
MEASUREMENTS

CLIENT SIGN OFF:

DRAWING NO:  
10.01

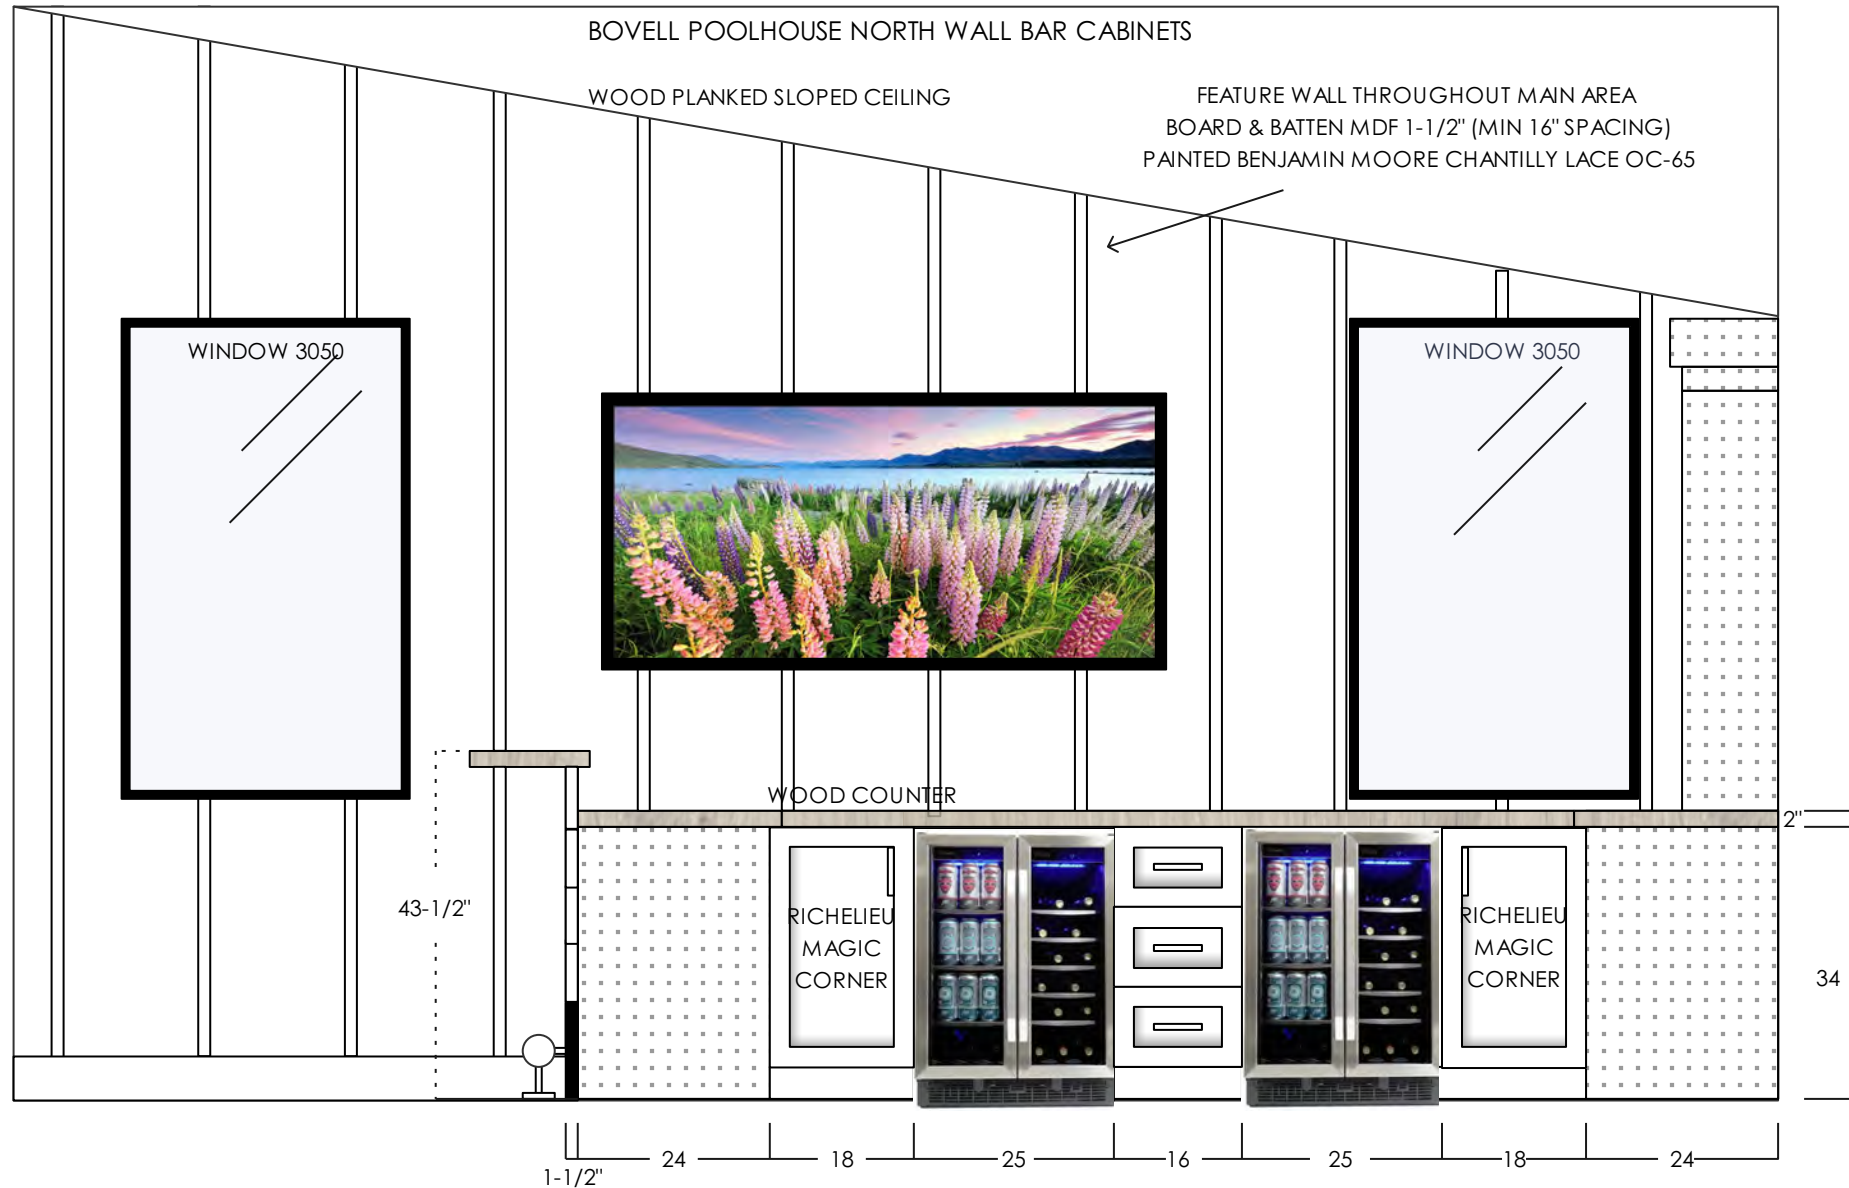

# BOVELL POOLHOUSE EAST WALL BAR CABINETS

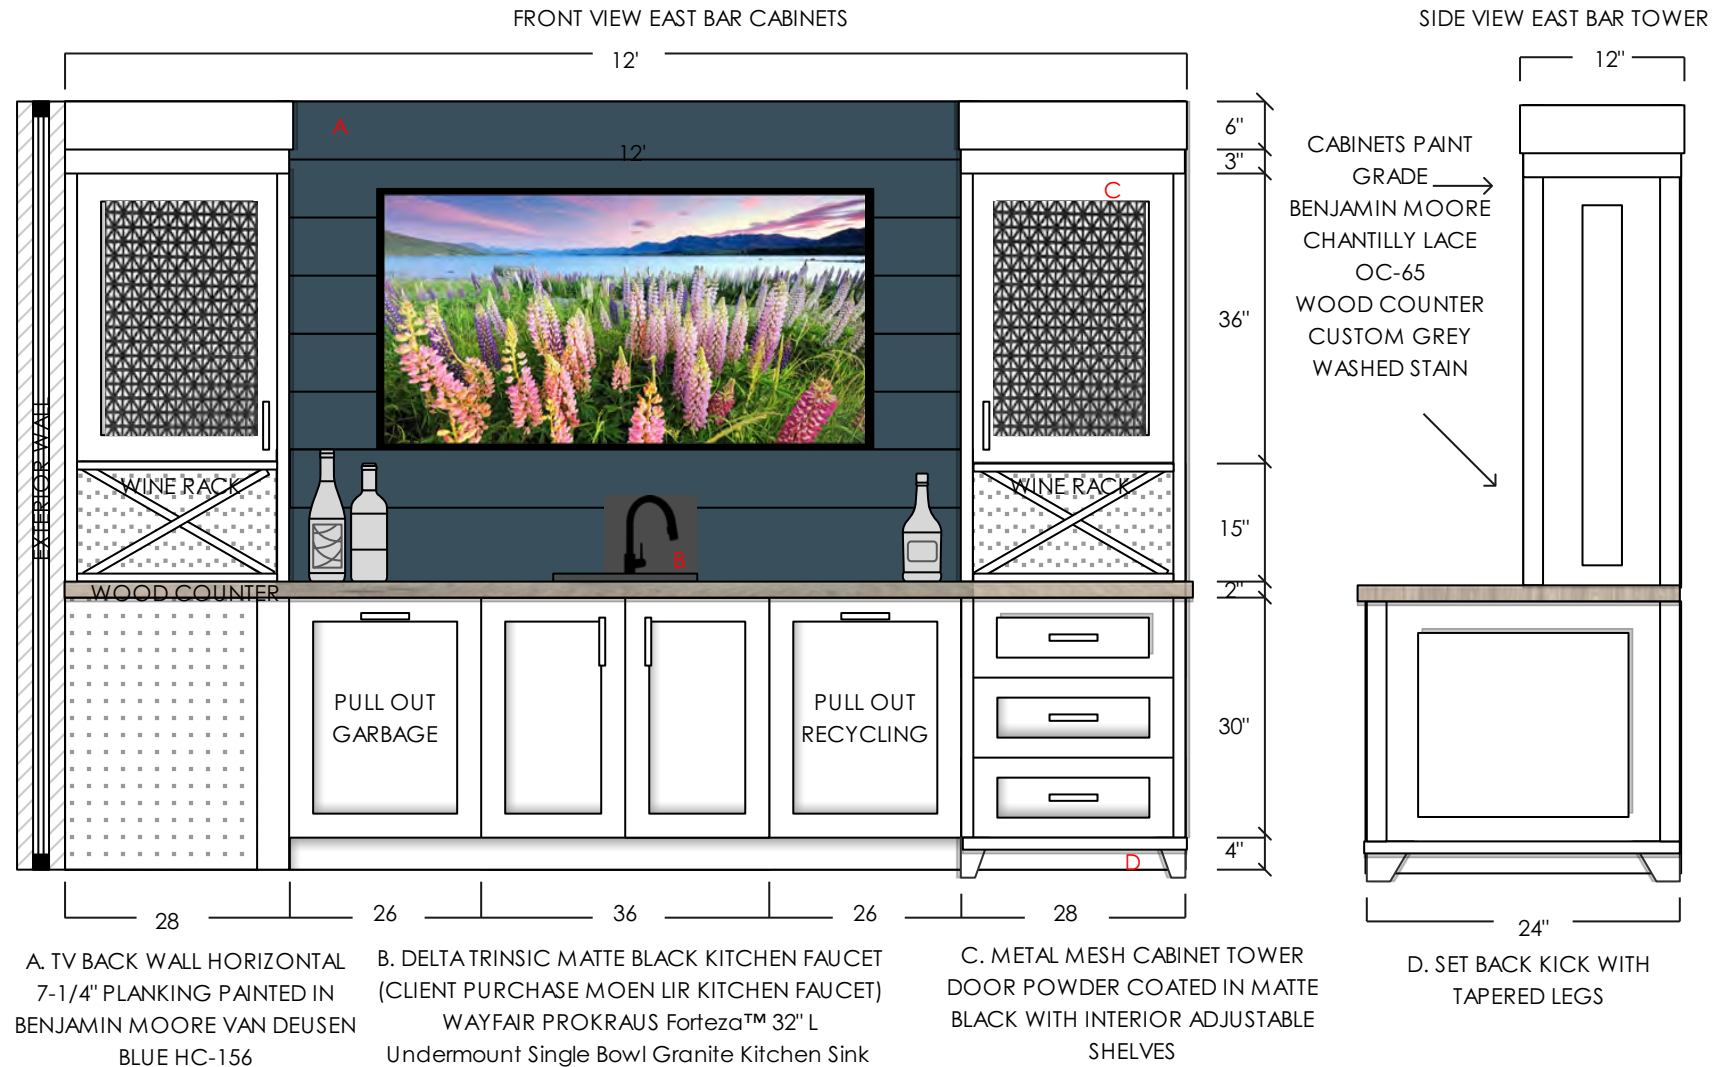

|  |                                                                             |                                                 |                                                                           |                                                                                      |                         |                             |
|--|-----------------------------------------------------------------------------|-------------------------------------------------|---------------------------------------------------------------------------|--------------------------------------------------------------------------------------|-------------------------|-----------------------------|
|  | <b>PROJECT NAME:</b><br>BOVELL NEW BUILD<br>1185 Kerwan Place,<br>Coquitlam | <b>DRAWING NAME:</b><br>POOL HOUSE EAST<br>WALL | <b>DATE:</b> JULY 24 2023<br><b>DRAWN BY:</b> SG<br><b>SCALE:</b> 1/2"=1' | <b>NOTES:</b> FOR DESIGN<br>INTENT ONLY.<br>CONTRACTOR TO<br>CONFIRM<br>MEASUREMENTS | <b>CLIENT SIGN OFF:</b> | <b>DRAWING NO:</b><br>10.02 |
|--|-----------------------------------------------------------------------------|-------------------------------------------------|---------------------------------------------------------------------------|--------------------------------------------------------------------------------------|-------------------------|-----------------------------|



PROJECT NAME:  
BOVELL NEW BUILD  
1185 Kerwan Place,  
Coquitlam



DRAWING NAME:  
POOL HOUSE EAST  
WALL

DATE: JULY 24 2023  
DRAWN BY: SG  
SCALE: 1/2"=1'

NOTES: FOR DESIGN  
INTENT ONLY.  
CONTRACTOR TO  
CONFIRM  
MEASUREMENTS

CLIENT SIGN OFF:

DRAWING NO:  
10.03

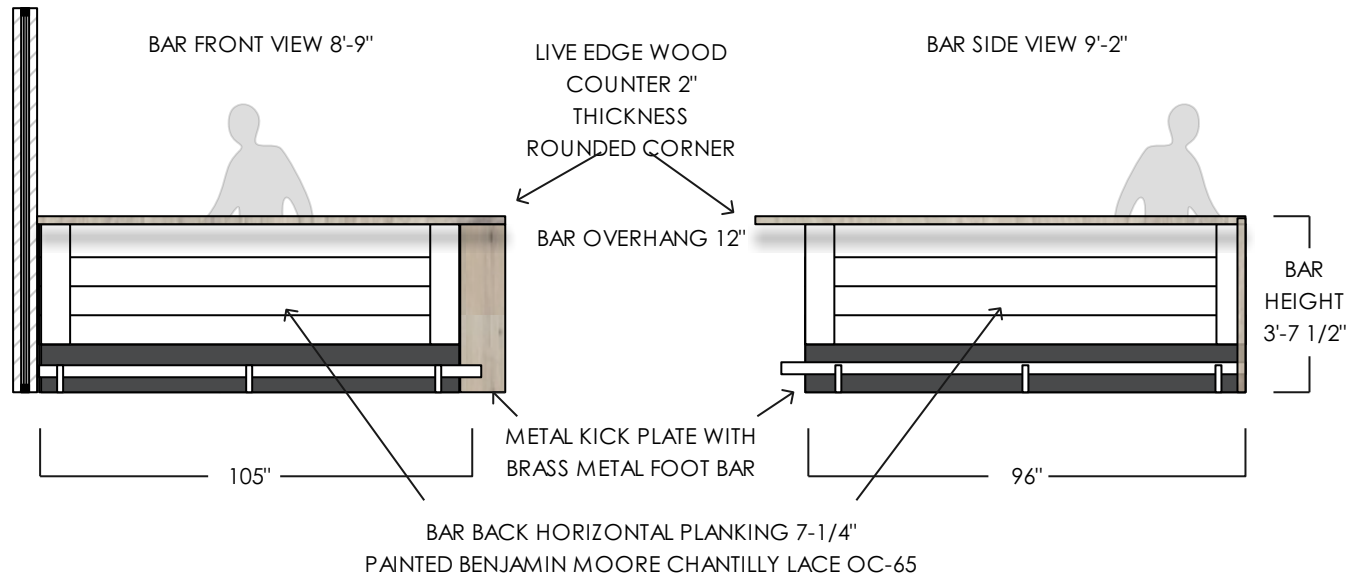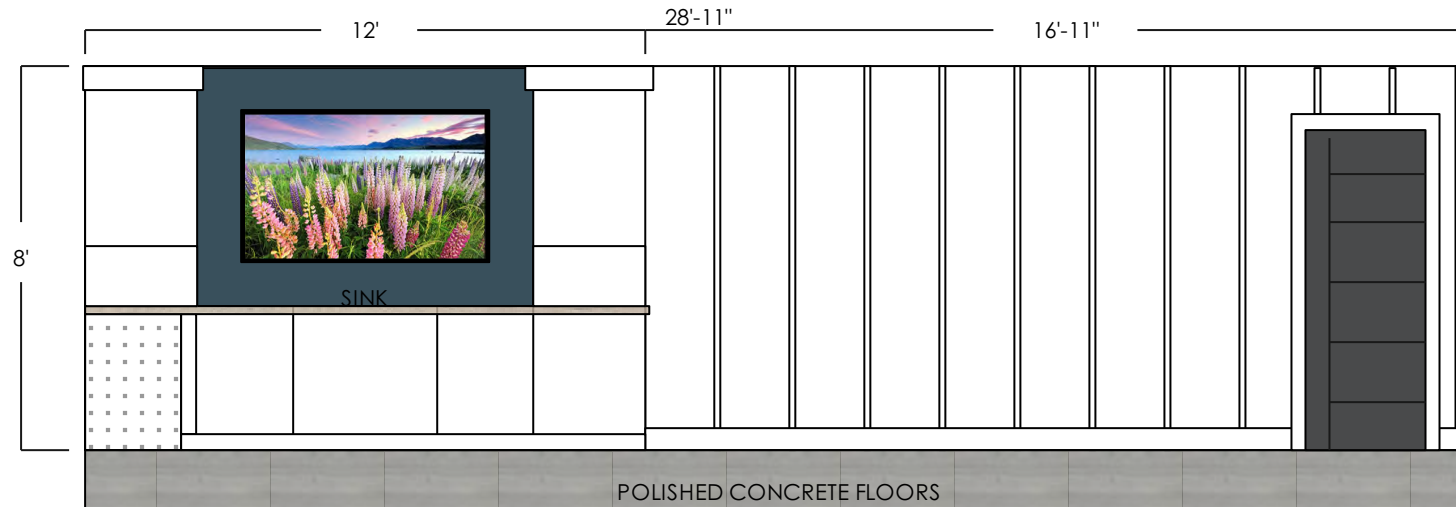





DRAWING NAME:  
POOL HOUSE INSIDE  
ISLAND SOUTH

DATE: JULY 24 2023  
DRAWN BY: SG  
SCALE: 1/2"=1'

CLIENT SIGN OFF:

DRAWING NO:  
10.04

CABINETS PAINT GRADE  
BENJAMIN MOORE CHANTILLY LACE OC-65  
COUNTER/BAR WOOD CUSTOM GREYWASHED



BAR HEIGHT 43.5"H→

WOOD COUNTER

← COUNTER →  
HEIGHT 36"H

WOOD COUNTER/BAR  
WATERFALL →

COUNTER BACKSPLASH TIERRASOL SIMPLY WHITE 3X12

## ROLL OUT SHELVES

## ROLL OUT SHELVES

24"

32"

2"

-22.5.

22.5

22.5

2-1/2"



24"

— 12"

57'-

18'-5"

|                                                                                   |                                                                             |                                                       |                                                                           |                                                                                      |                         |                             |
|-----------------------------------------------------------------------------------|-----------------------------------------------------------------------------|-------------------------------------------------------|---------------------------------------------------------------------------|--------------------------------------------------------------------------------------|-------------------------|-----------------------------|
|  | <b>PROJECT NAME:</b><br>BOVELL NEW BUILD<br>1185 Kerwan Place,<br>Coquitlam | <b>DRAWING NAME:</b><br>POOL HOUSE INSIDE<br>BAR WEST | <b>DATE:</b> JULY 24 2023<br><b>DRAWN BY:</b> SG<br><b>SCALE:</b> 1/2"=1' | <b>NOTES:</b> FOR DESIGN<br>INTENT ONLY.<br>CONTRACTOR TO<br>CONFIRM<br>MEASUREMENTS | <b>CLIENT SIGN OFF:</b> | <b>DRAWING NO:</b><br>10.05 |
|-----------------------------------------------------------------------------------|-----------------------------------------------------------------------------|-------------------------------------------------------|---------------------------------------------------------------------------|--------------------------------------------------------------------------------------|-------------------------|-----------------------------|

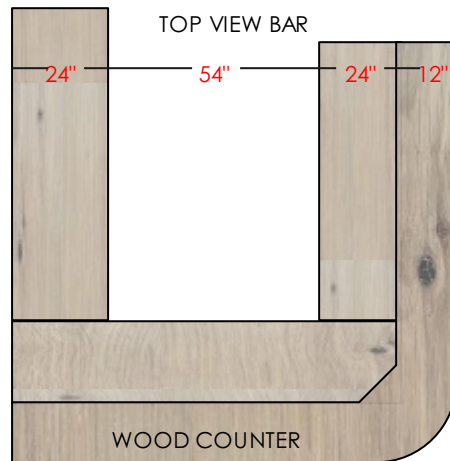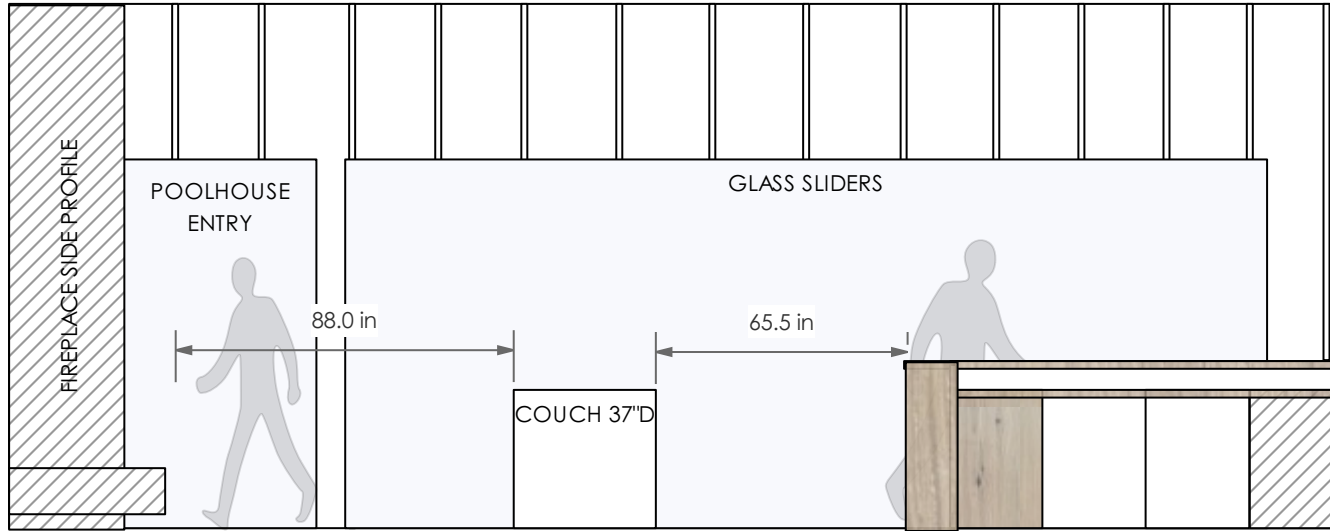



PROJECT NAME:  
BOVELL NEW BUILD  
1185 Kerwan Place,  
Coquitlam


DRAWING NAME:  
POOL HOUSE  
FIREPLACE

DATE: JULY 24 2023  
DRAWN BY: SG  
SCALE: 1/2"=1'

NOTES: FOR DESIGN  
INTENT ONLY.  
CONTRACTOR TO  
CONFIRM  
MEASUREMENTS

CLIENT SIGN OFF:

DRAWING NO:  
10.06

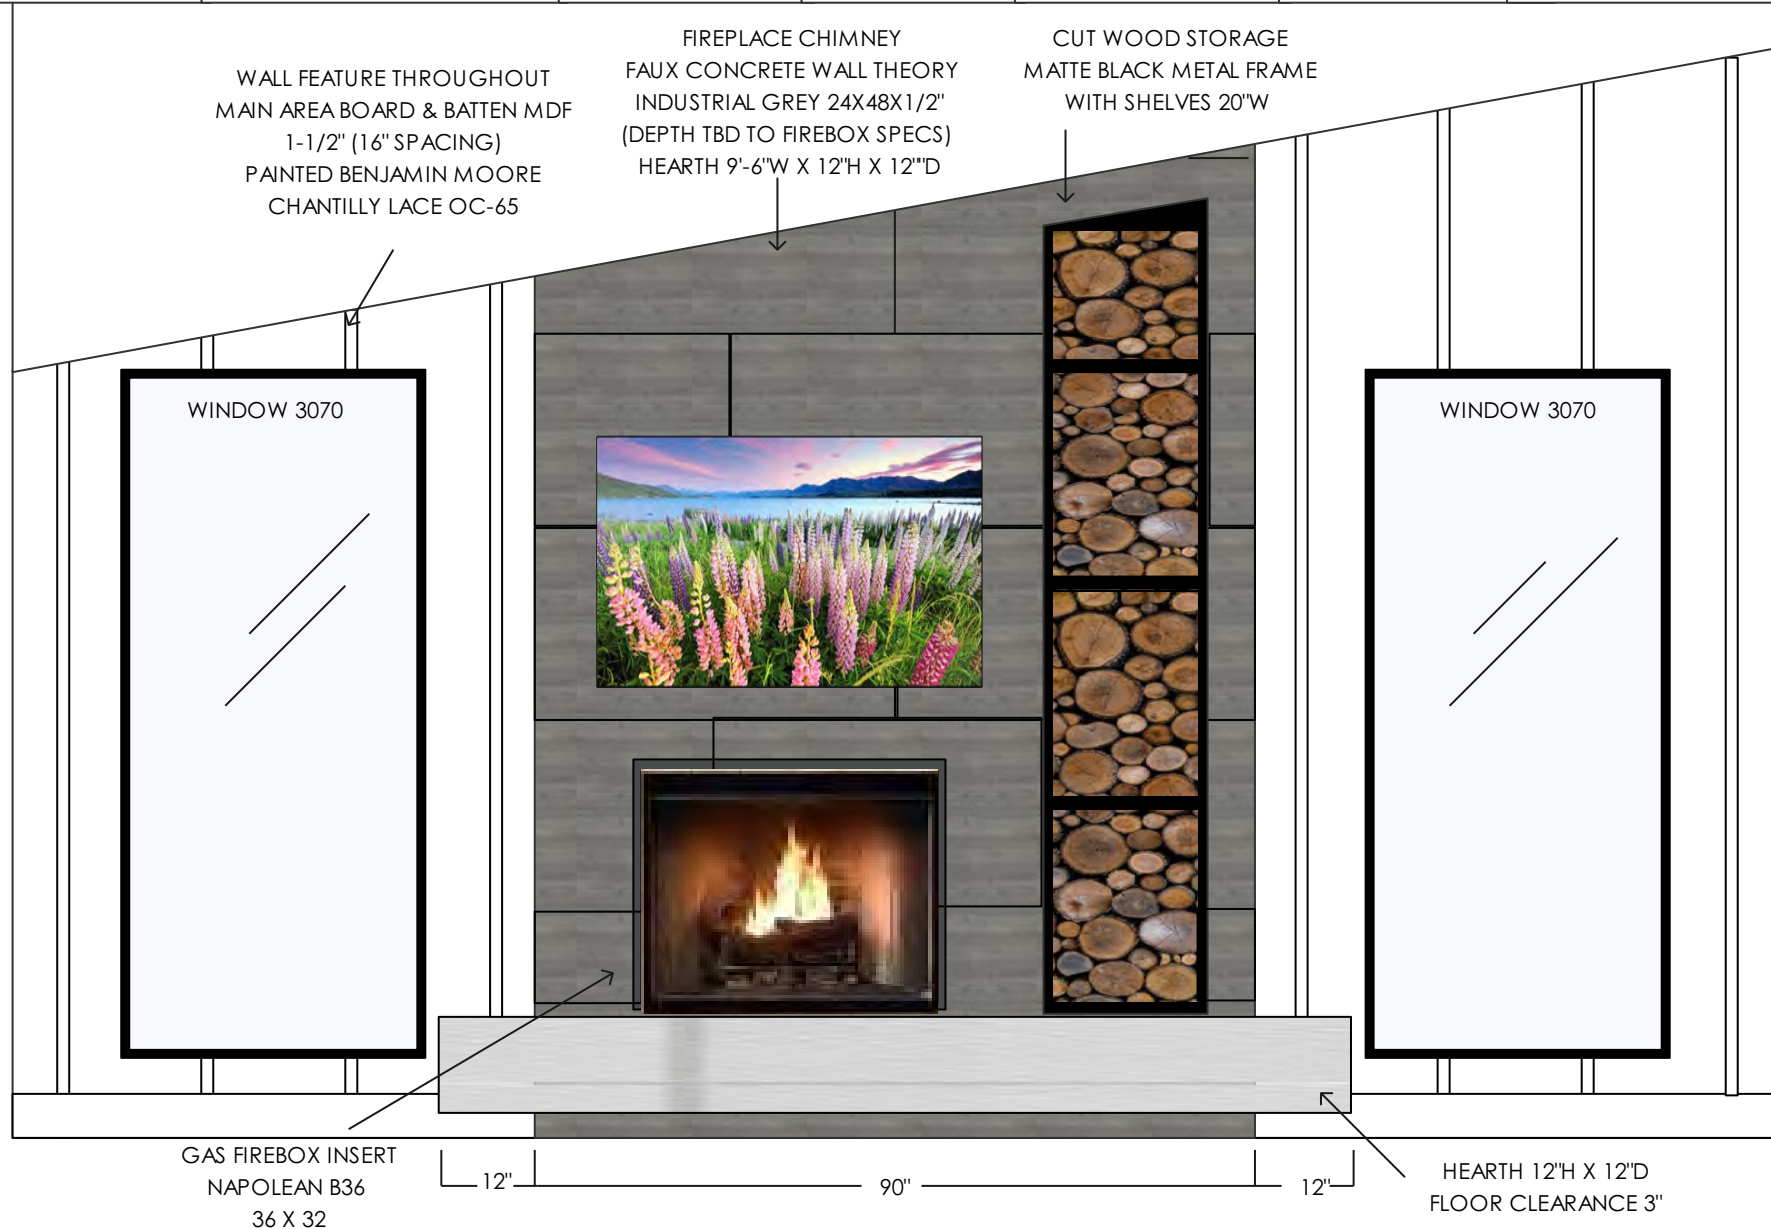



PROJECT NAME:  
BOVELL NEW BUILD  
1185 Kerwan Place,  
Coquitlam


DRAWING NAME:  
POOL HOUSE BATHROOM  
VANITY WALL

DATE: JULY 24 2023  
DRAWN BY: SG  
SCALE: 1/2"=1'

NOTES: FOR DESIGN  
INTENT ONLY.  
CONTRACTOR TO  
CONFIRM  
MEASUREMENTS

CLIENT SIGN OFF:

DRAWING NO:  
10.07

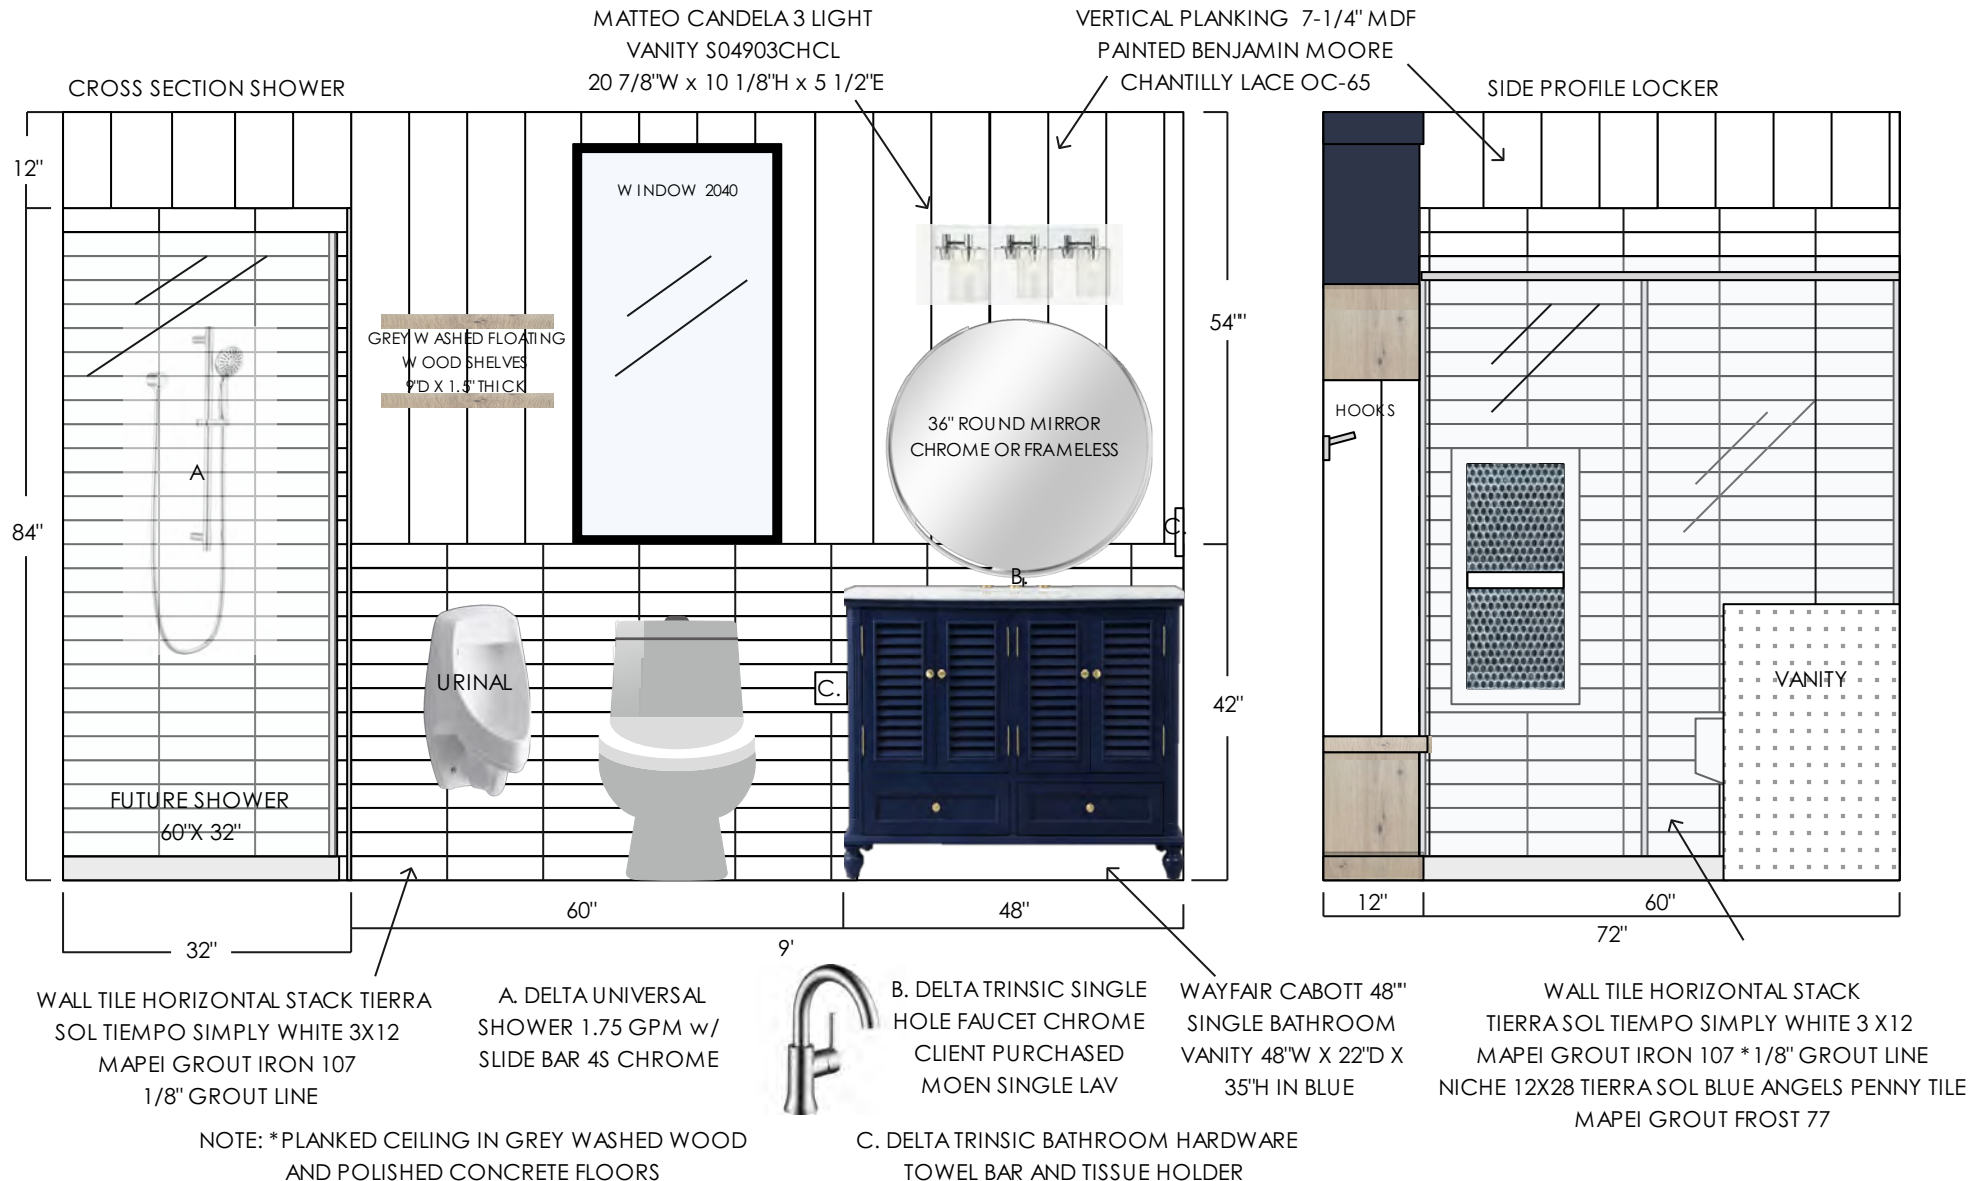



PROJECT NAME:  
BOVELL NEW BUILD  
1185 Kerwan Place,  
Coquitlam

DRAWING NAME:  
POOL HOUSE BATHROOM  
LOCKER

DATE: JULY 24 2023  
DRAWN BY: SG  
SCALE: 1/2"=1'

NOTES: FOR DESIGN  
INTENT ONLY.  
CONTRACTOR TO  
CONFIRM  
MEASUREMENTS

CLIENT SIGN OFF:

DRAWING NO:  
10.08




A. BENCH SEAT 2" THICK  
BENCH SEAT HEIGHT FROM  
FLOOR 16" WITH 2 SHOE SHELF  
GABLE SUPPORTS 1.5" THICK  
CUSTOM STAIN GREYWASHED

B. UPPER CABINET 60"W X 18"H X 12"D  
COLOUR MATCHED TO VANITY  
CABINET HARDWARE MARTHON  
CLAREMONT KNOB BCHG

C. OPEN SHELVES 12"H X 12"D X 1" THICK  
CUSTOM WOOD STAIN GREYWASHED TO  
MATCH CEILING/BENCH/BAR COUNTER

NOTE: \*CEILING WOOD PLANK GREY WASHED  
AND POLISHED CONCRETE FLOORS

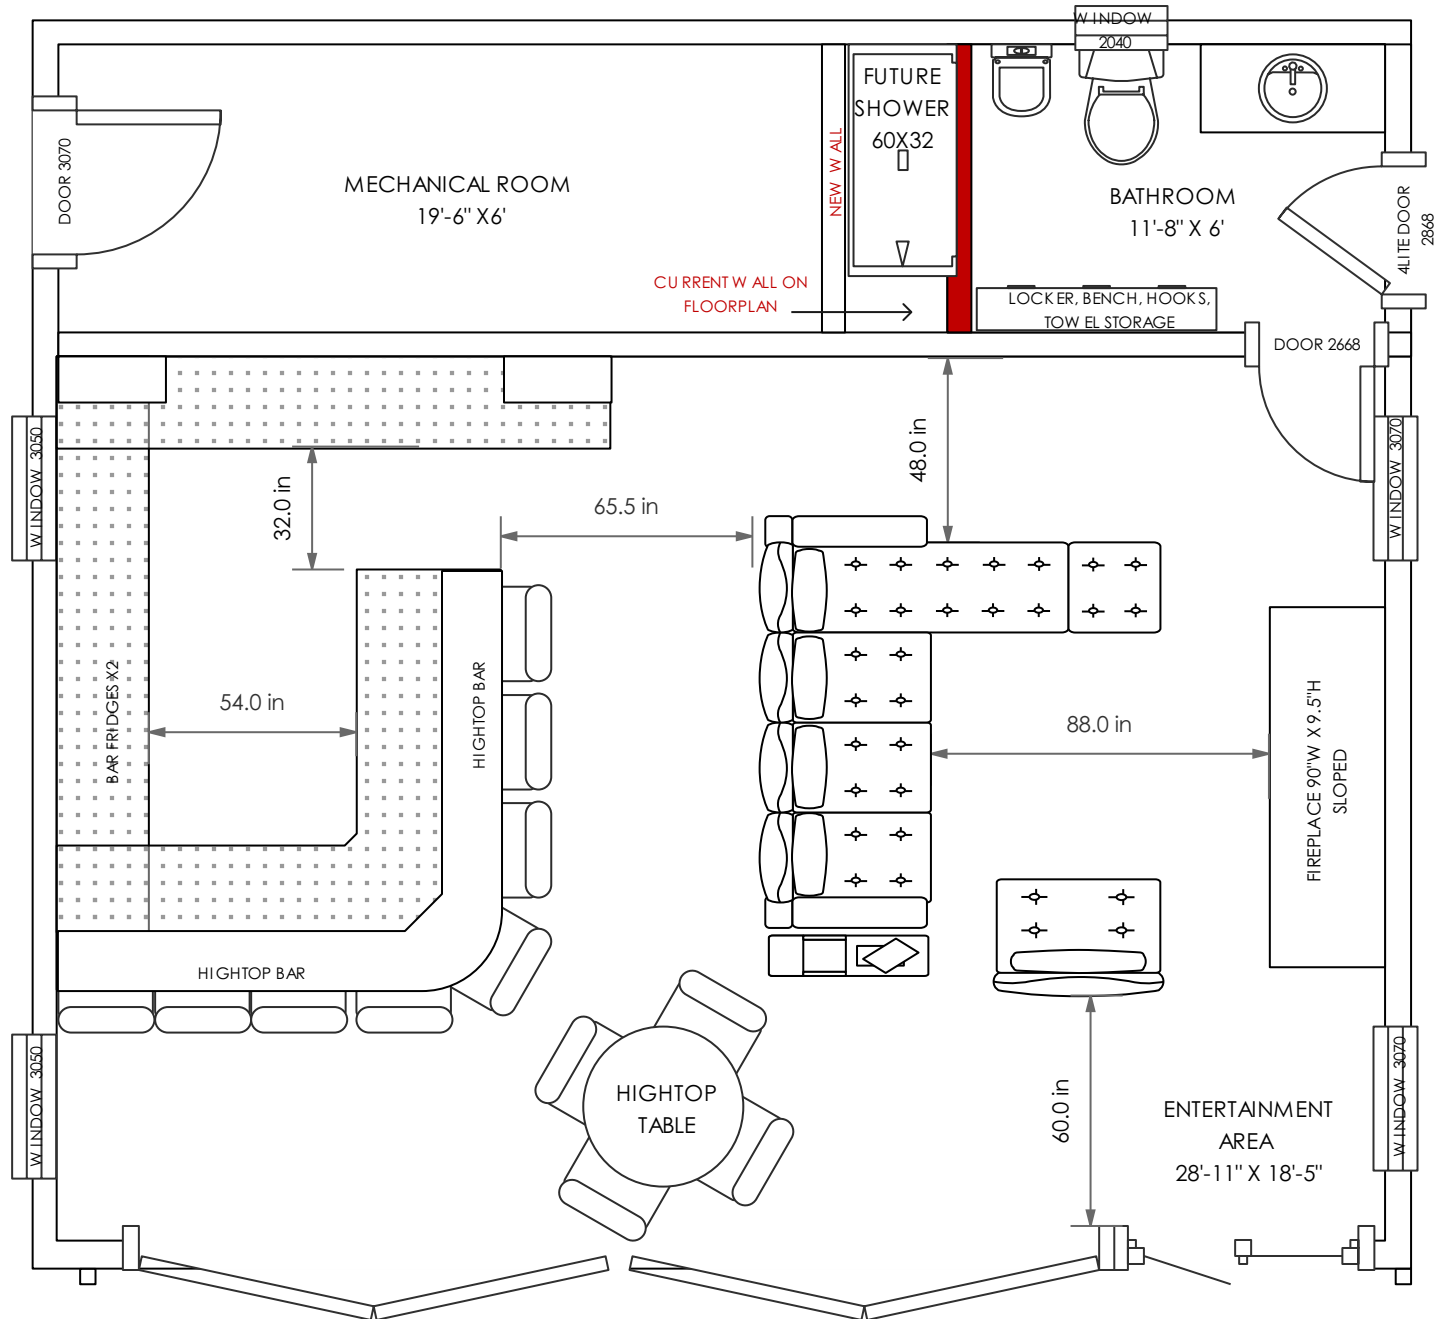

#### NOTES:

FOR DESIGN  
INTENT ONLY.  
CONTRACTOR  
TO CONFIRM  
MEASUREMENTS

#### PROJECT NAME:

BOVELL NEW  
BUILD

#### DRAWING NAME:

POOL HOUSE  
BIRDSEYE

DATE: JULY 24  
2023

DRAWN BY: SG

SCALE: 1/2"= 1'-0"

CLIENT SIGN OFF:


Drawing No:  
10.09



BOVELL EXTERIOR COLOUR CONCEPT \*TRANSITIONAL WESTCOAST MODERN



EXTERIOR STUCCO  
BENJAMIN MOORE  
CHANTILLY LACE OC-65

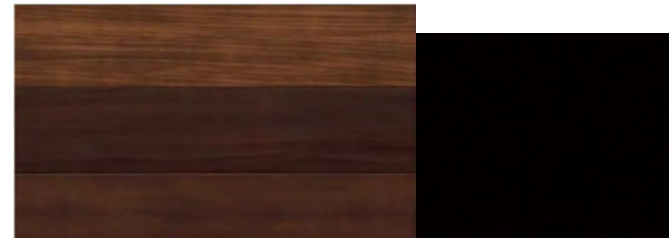

WOOD SOFFIT  
STAIN MED  
BROWN


MAC METAL  
TITANIUM  
BLACK



EXTERIOR ROCK RINOX NORA VANILLA ALMOND



MODERN BOARD & BATTEN  
MAC METAL MS3

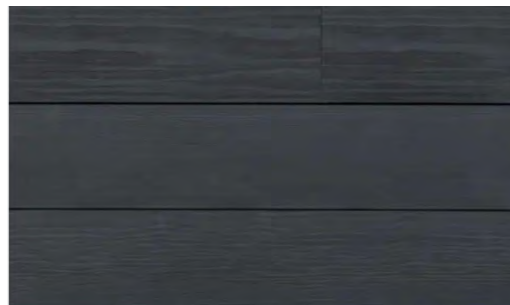

SIDING MAC METAL NORWOOD  
MIX METAL BLACK WALNUT



FRONT ENTRY  
VERTICAL SLAT BEAMS



LAYERED FASCIA HARDIE  
BOARD VERTICAL  
SIDING SELECT  
CEDARMILL 410 IRON  
GREY








DESIGN CONCEPTS

BOVELL EXTERIOR 1



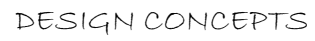

TBD  
SOFFIT/SLAT STAIN COLOUR  
BENJAMIN MOORE  
MOCHA BROWN 2107-20





## BOVELL INTERIOR COLOUR CONCEPT



MAIN FLOOR LAMINATE  
AQUAFIX GRAND CRU PICHAN



BENJAMIN MOORE  
CHANTILLY LACE OC-65  
WALLS, TRIM, CEILING & CABINETRY



UPPER FLOOR CARPET  
SHAW TONAL TONAL COMFORT I  
CHILL IN THE AIR

---

## COMPLIMENTARY COLOURS



BENJAMIN MOORE  
WROUGHT IRON 2124-10  
KITCHEN, INTERIOR DOORS,  
FIREPLACE, ACCENTS



BENJAMIN MOORE  
NIMBUS 1465  
MUDROOM CABINETRY,  
ENSUITE, DEN CABINETRY




BENJAMIN MOORE  
HALE NAVY HC-154  
BAR CABINETRY & ACCENTS




BENJAMIN MOORE  
OCTOBER MIST 1495  
LAUNDRY CABINETRY & ACCENTS

BOVELL FRONT ENTRANCE CROSS SECTION

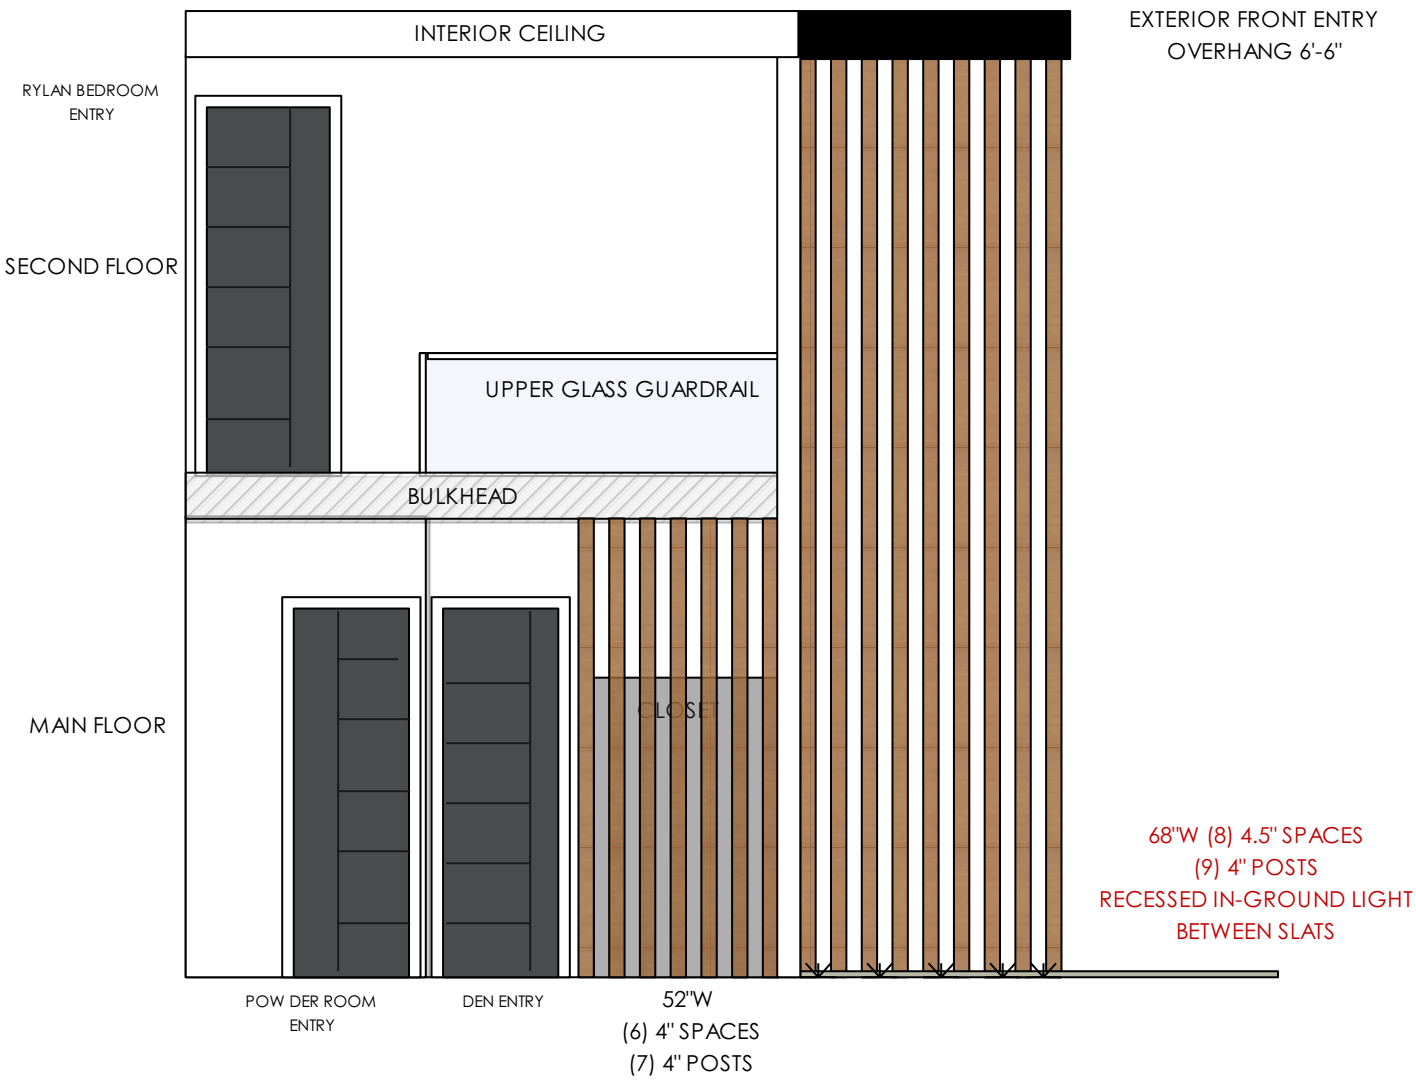

DESIGN CONCEPTS

FRONT ENTRY FEATURE PICTURE MOULDING WALL

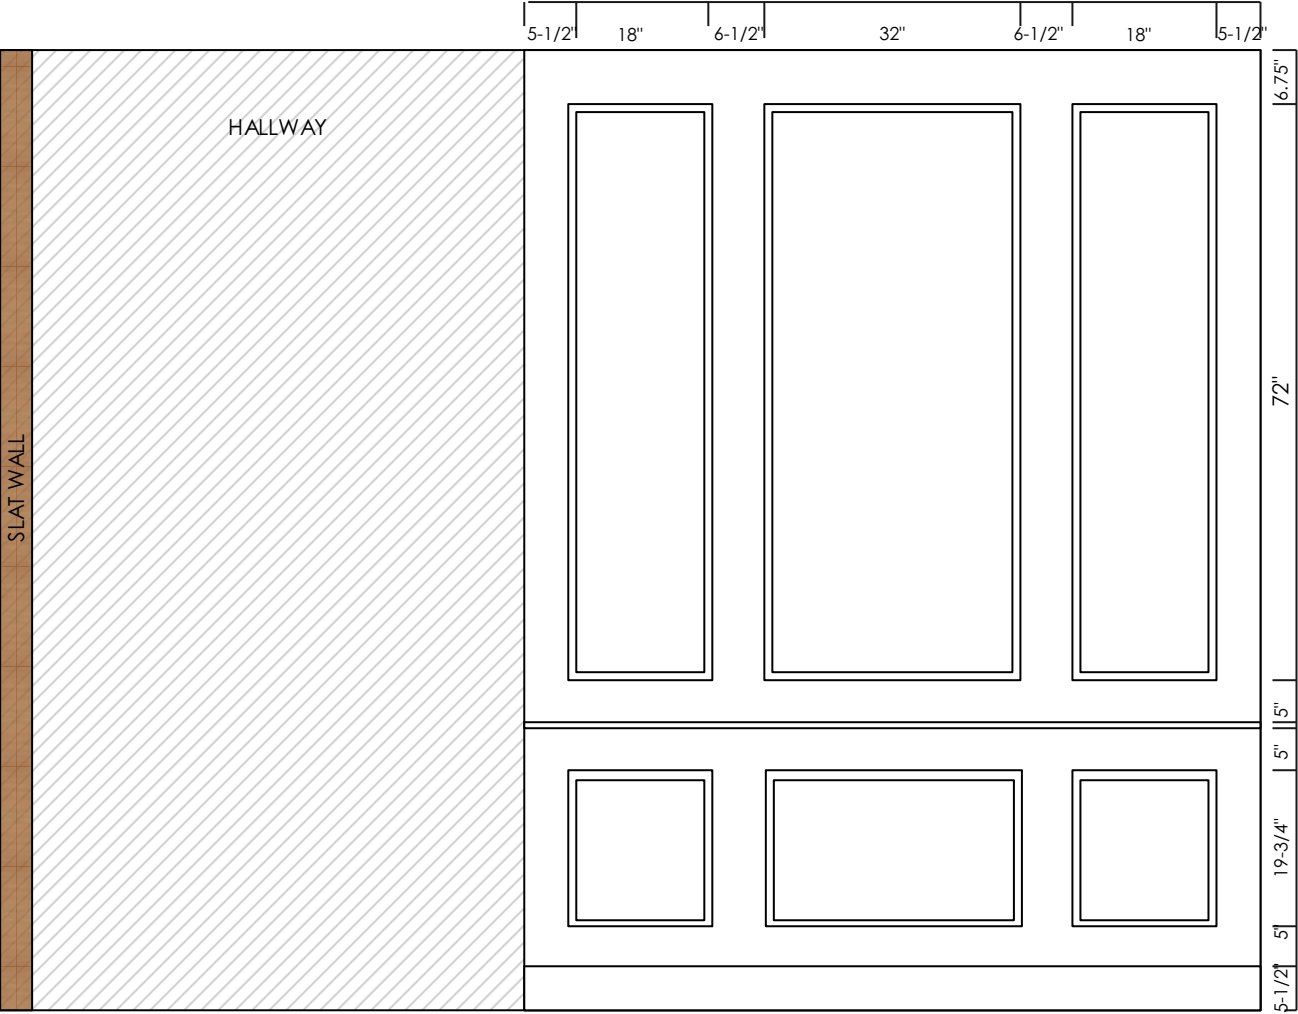

DESIGN CONCEPTS

## BOVELL FRONT ENTRY CLOSET




WALLS PAINTED BENJAMIN  
MOORE CHANTILLY LACE OC-65

RESTORATION HARDWARE  
MAISON ARMOIRE  
ANTIQUED GREY OAK  
45"W x 24"D x 84"H



DESIGN CONCEPTS



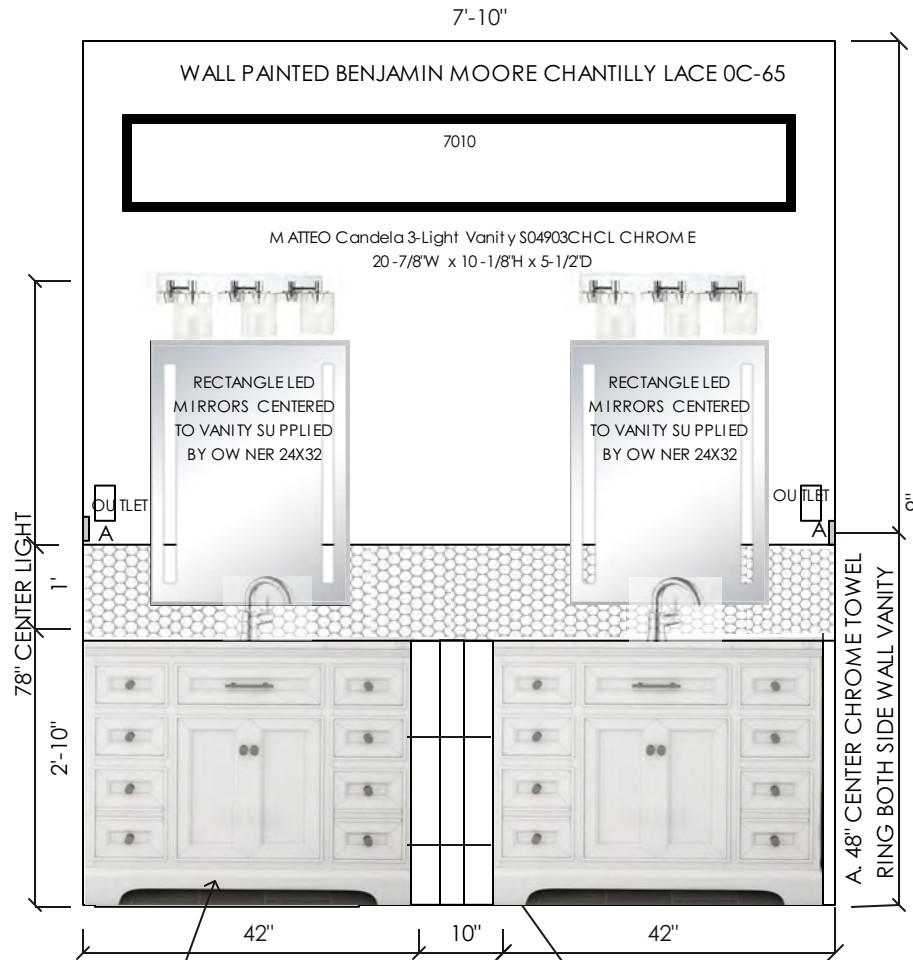


WAYFAIR PRO  
CURRAHEE 42  
VANITY WHITE X2

DELTA TRINSIC SINGLE  
FAUCET LAV CHROME  
(CLIENT PURCHASED  
MOEN SINGLE LAV

VERICAL STACK TIERRA SOL TIEMPO SIMPLY WHITE  
3X12 TILE SHOWER 8'H  
INSTALL VANITY & SIDE WALLS WITH FEATURE ROW  
TIERRA SOL WHITE ANGELS MOSAIC  
SCHLUTER EDGE

\*FLOORING TIERRA SOL TILE  
12X24 GLAMSTONE GREIGE

DESIGN CONCEPTS

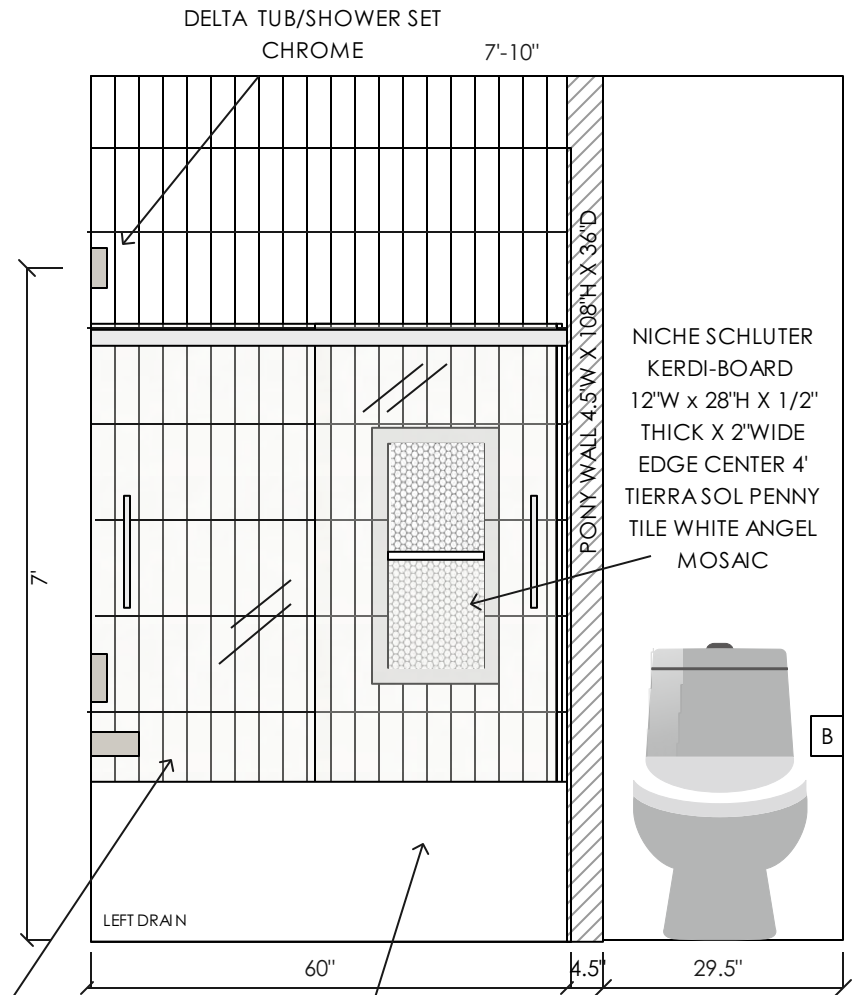

COSTCO ARTESIA 60X59 TUB GLASS  
SLIDING DOOR 2 SIDES  
AQUAART SKIRTED TUB 60X32-21.5

B. DELTA TRINSIC  
CHROME TOILET  
PAPER HOLDER  
INSTALLED SIDE WALL  
C. INSTALL DELTA  
TRINSIC WALL HOOKS  
EAST WALL SHOWER  
GLASS HOOKS TBD

SHARED BATHROOM (ISLA/KINSLEY)  
\*FOR DESIGN INTENT ONLY-  
CONTRACTOR TO CONFIRM  
MEASUREMENTS







BATH3 (MIKA)  
\*FOR DESIGN INTENT ONLY-CONTRACTOR TO CONFIRM MEASUREMENTS

- A. 48" CENTER TO CHROME TOWEL RING SIDE WALL
- B. CHROME TOILET PAPER HOLDER INSTALLED SIDE WALL
- C. DELTA TRINSIC TOWEL HOOKS INSTALL BEDROOM DOOR SIDE WALL

DESIGN  
CONCEPTS

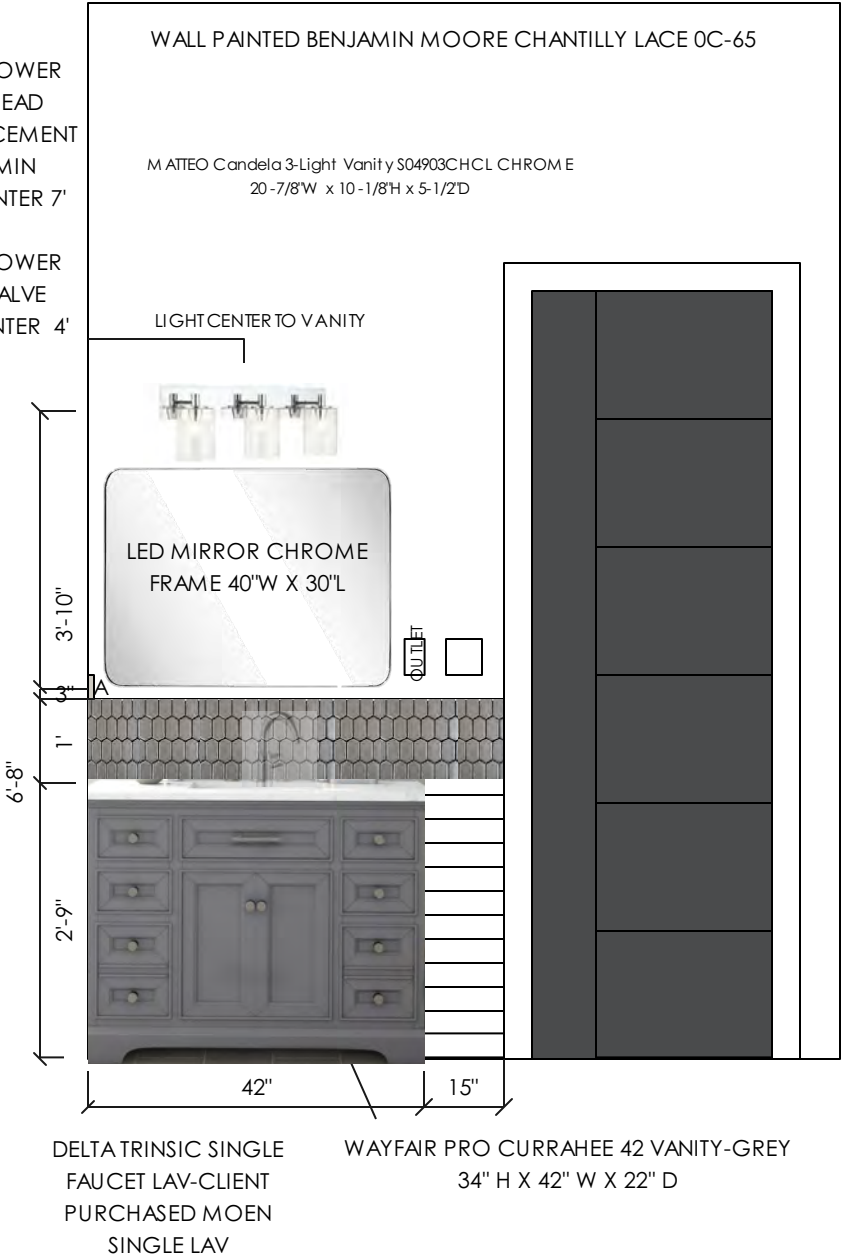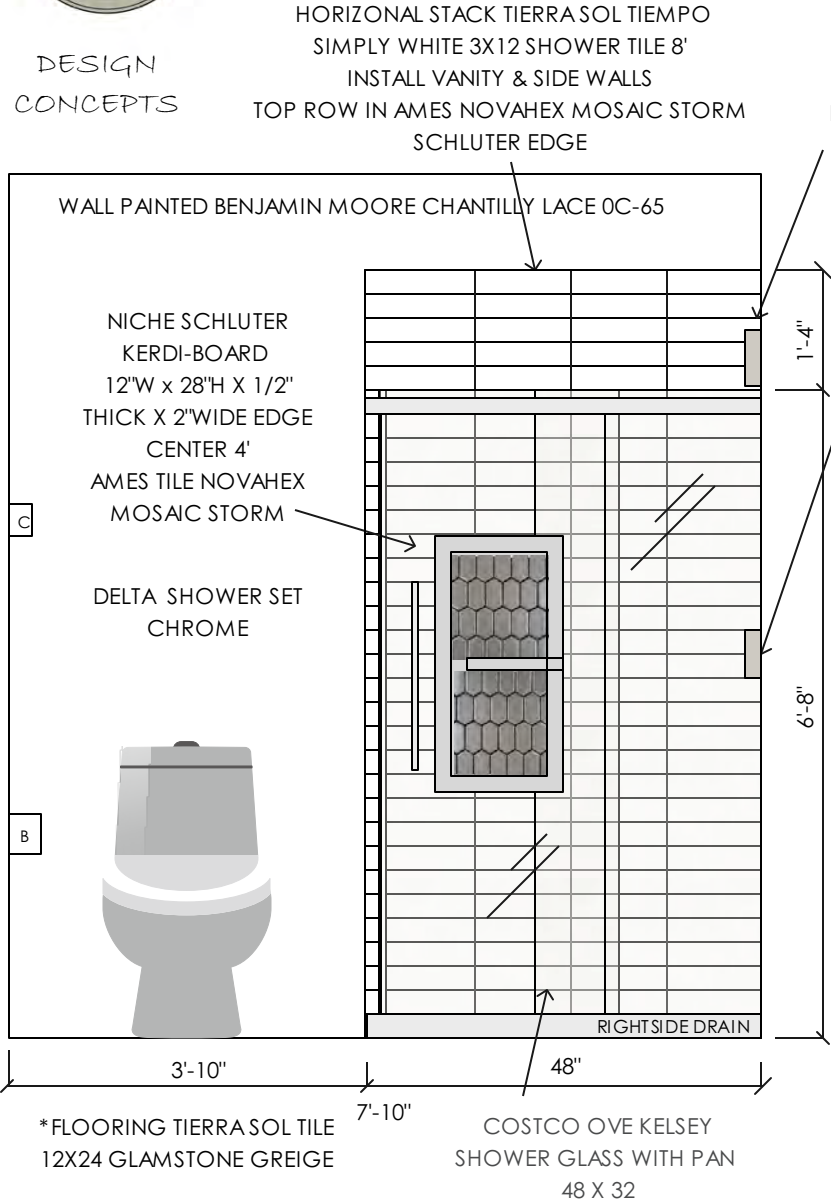



## DESIGN CONCEPTS

### BATH4 (RYLAN)


\*FOR DESIGN INTENT ONLY-CONTRACTOR TO CONFIRM MEASUREMENTS

DELTA TRINSIC SINGLE FAUCET  
LAV-CLIENT PURCHASED  
MOEN SINGLE FAUCET

DELTA TRINSIC TOWEL  
HOOKS INSTALL SIDE WALL

WALL PAINTED BENJAMIN  
MOORE CHANTILLY LACE  
0C-65


COSTCO OVE KELSEY SHOWER  
GLASS WITH PAN 48 X 32

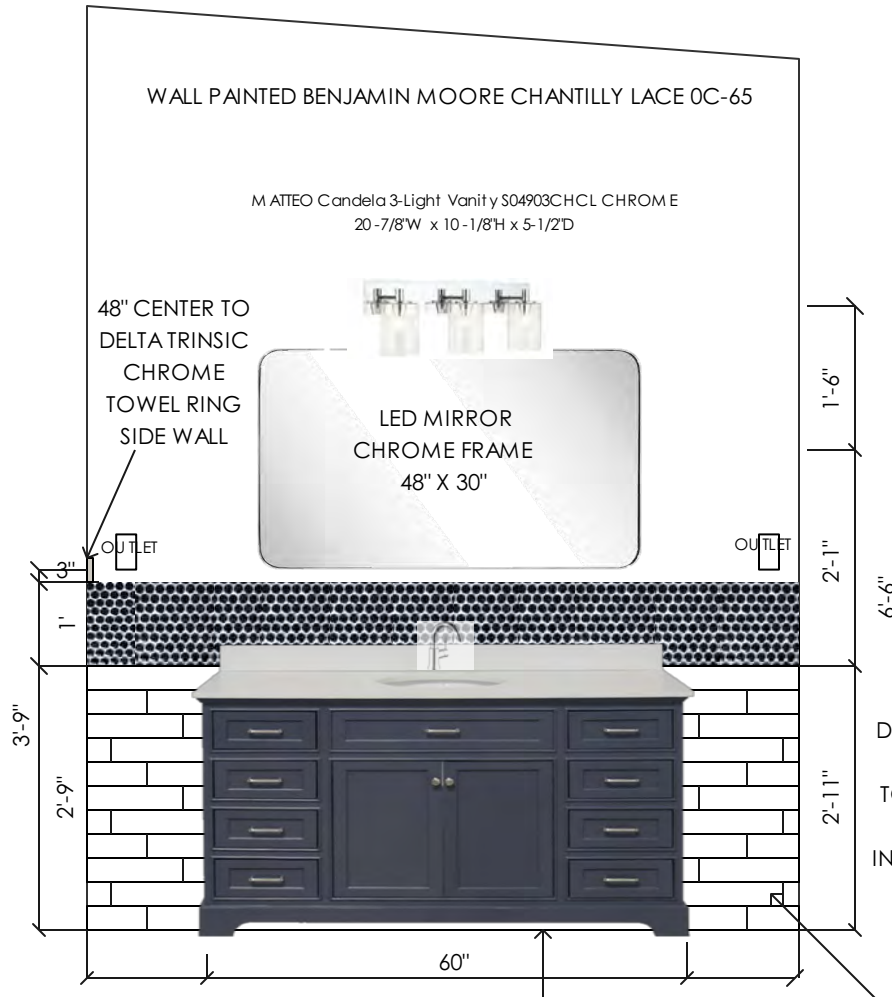

\*FLOORING TIERRA SOL TILE  
12X24 GLAMSTONE GREIGE

WAYFAIR PRO RONNIE VANITY  
60X35X23 CHARCOAL GREY

TIERRA SOL TIEMPO SIMPLY WHITE 3X12 TILE  
OFFSET PATTERN 1/3 SHOWER 8"H  
INSTALL BEHIND VANITY & SIDE WALLS  
SCHLUTER EDGE

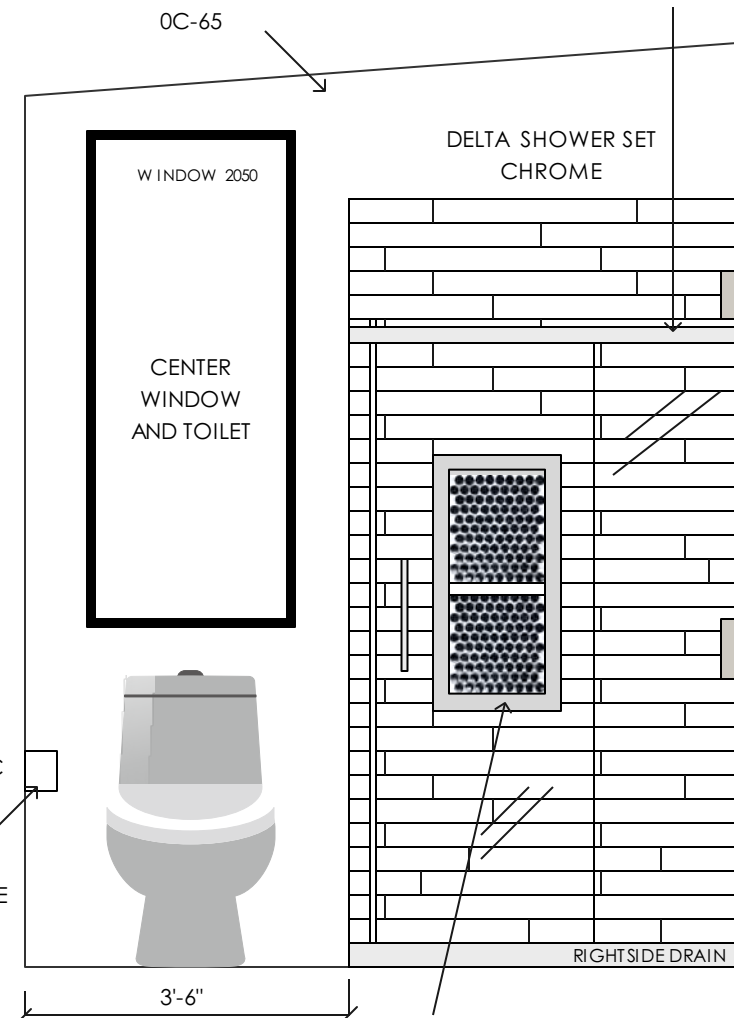

NICHE SCHLUTER KERDI-BOARD  
12"W x 28"H x 1/2" THICK X 2"WIDE EDGE CENTER 4"  
TIERRA SOL PENNY TILE BLUE ANGEL MOSAIC AND  
FEATURE ROW BEHIND VANITY



## DESIGN CONCEPTS

### E-BATH

\*FOR DESIGN INTENT ONLY-CONTRACTOR TO CONFIRM MEASUREMENTS

COSTCO OVE  
60X32 SHOWER  
PAN/GLASS  
SLIDING DOOR  
CHROME INSTORE

NICHE SCHLUTER  
KERDI-BOARD  
12"W x 28"H X 1/2"  
THICK X 2"WIDE  
EDGE CENTER 4'  
TIERRA SOL PENNY  
TILE WHITE ANGEL  
MOSAIC

TIERRA SOL  
TIEMPO SIMPLY  
WHITE 3 X12 TILE  
VERTICALLY  
STACKED TO 8'H

VANITY 22'D

LEFT SIDE DRAIN

8'

6'-6"  
2'-1 1/2"  
1'-6"  
2'-10 1/2"

WALL PAINTED BENJAMIN MOORE  
CHANTILLY LACE OC-65

MATEO Candela 3-Light Vanity S04903CHCL  
CHROME  
20-7/8"W x 10-1/8"H x 5-1/2"D

MIRROR ROUND  
32 X 32 CHROME  
METAL FRAME CENTER  
TO VANITY

OUTLET  
A

B

A. 48" CENTER TO DELTA TRINSIC  
CHROME TOWEL RING SIDEWALL

B. DELTA TRINSIC CHROME TOILET  
PAPER HOLDER INSTALLED SIDE  
VANITY

C. 70" FLOOR TO DELTA  
TRINSIC TOWEL HOOKS X2  
OPPOSITE TOILET  
-OPTIONAL TOWEL BAR

DELTA TRINSIC SINGLE  
FAUCET LAV

\*FLOORING AQUAFIX  
GRAND CRU PICHAN

WAYFAIR PRO CURRAHEE  
42 VANITY INDIGO BLUE


DELTA SHOWER SET  
CHROME



## DESIGN CONCEPTS

A. 48" CENTER TO  
Brizo Litze 8" Towel  
Bar Luxe Gold  
Model: 694735-GL  
(MATCHES FAUCET)  
INSTALL SIDEWALL  
\*OUTLET SIDEWALL

B. Brizo Litze Tissue  
Holder Luxe Gold  
Model: 695035-GL  
(MATCHES FAUCET)  
INSTALLED SIDE  
VANITY

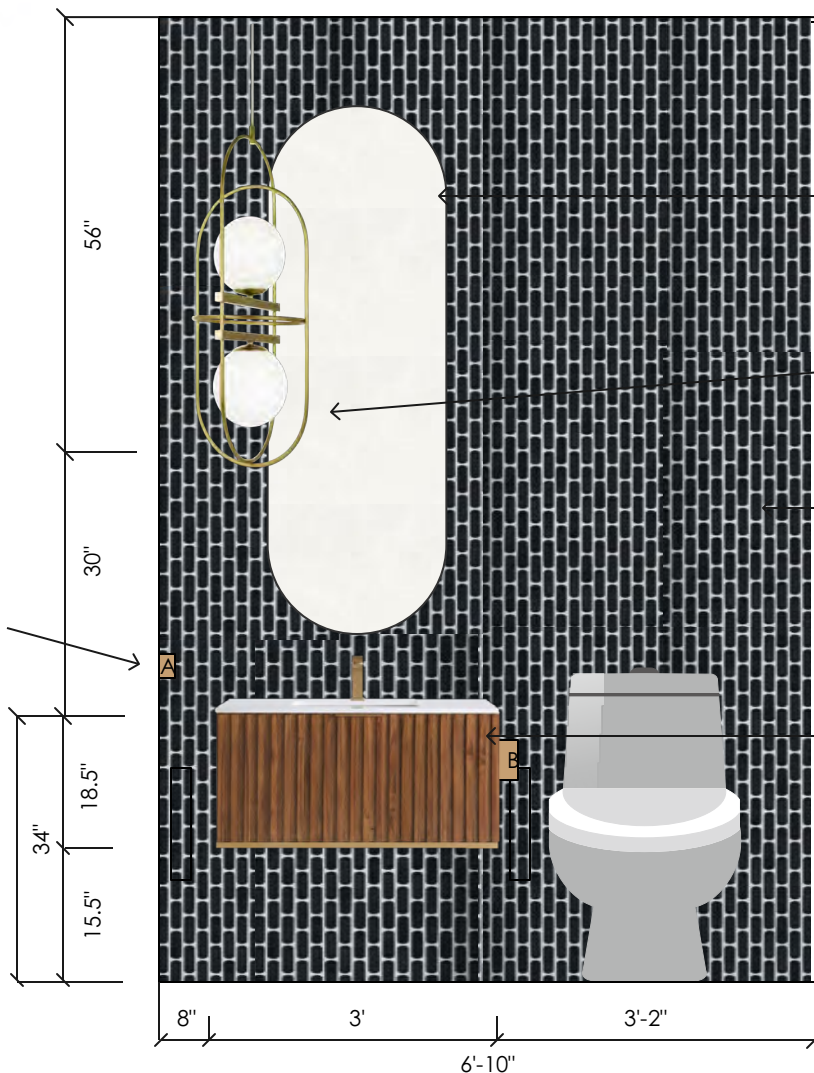

\*BRIZO LITZE SINGLE HANDLE  
LAV MOUNT FAUCET



WAYFAIR PRO Tamayo Oval Pill-  
Shaped Metal Mirror 65 x 22 BY  
MERCURY ROW GOLD FINISH

CEILING PENDANT LEFT SIDE SINK  
MATTEO ECLIPSE  
C76902GL  
13"L x 12 1/4"W x 30 3/4"H

\*SUGGESTED 2 POT LIGHT ADDED

FEATURE TILE WALL OPTION 1: EAST/SOUTH WALL  
MOD BLUE AND WEST/NORTH IN MOD WHITE  
VERTICAL STACK MOSAIC GROUT MAPEI FROST 77

OPTION 2: EAST/SOUTH WALL MOD BLUE VERTICAL  
STACK MOSAIC AND WEST/NORTH WALL BENJAMIN  
MOORE CHANTILLY LACE OC-65

WAYFAIR PRO VANITY TERRA 36" WALNUT AND  
SATIN BRASS WALL MOUNT SINGLE HOLE FAUCET  
WITH QUARTZ AND UNDERMOUNT SINK  
36" X 18.5"H X 22"D


\*FLOORING AQUAFIX GRAND CRU PICHAN

### POWDER ROOM

\*FOR DESIGN INTENT ONLY-CONTRACTOR TO CONFIRM  
MEASUREMENTS



BEDROOM 1 ISLA FEATURE EAST WALL

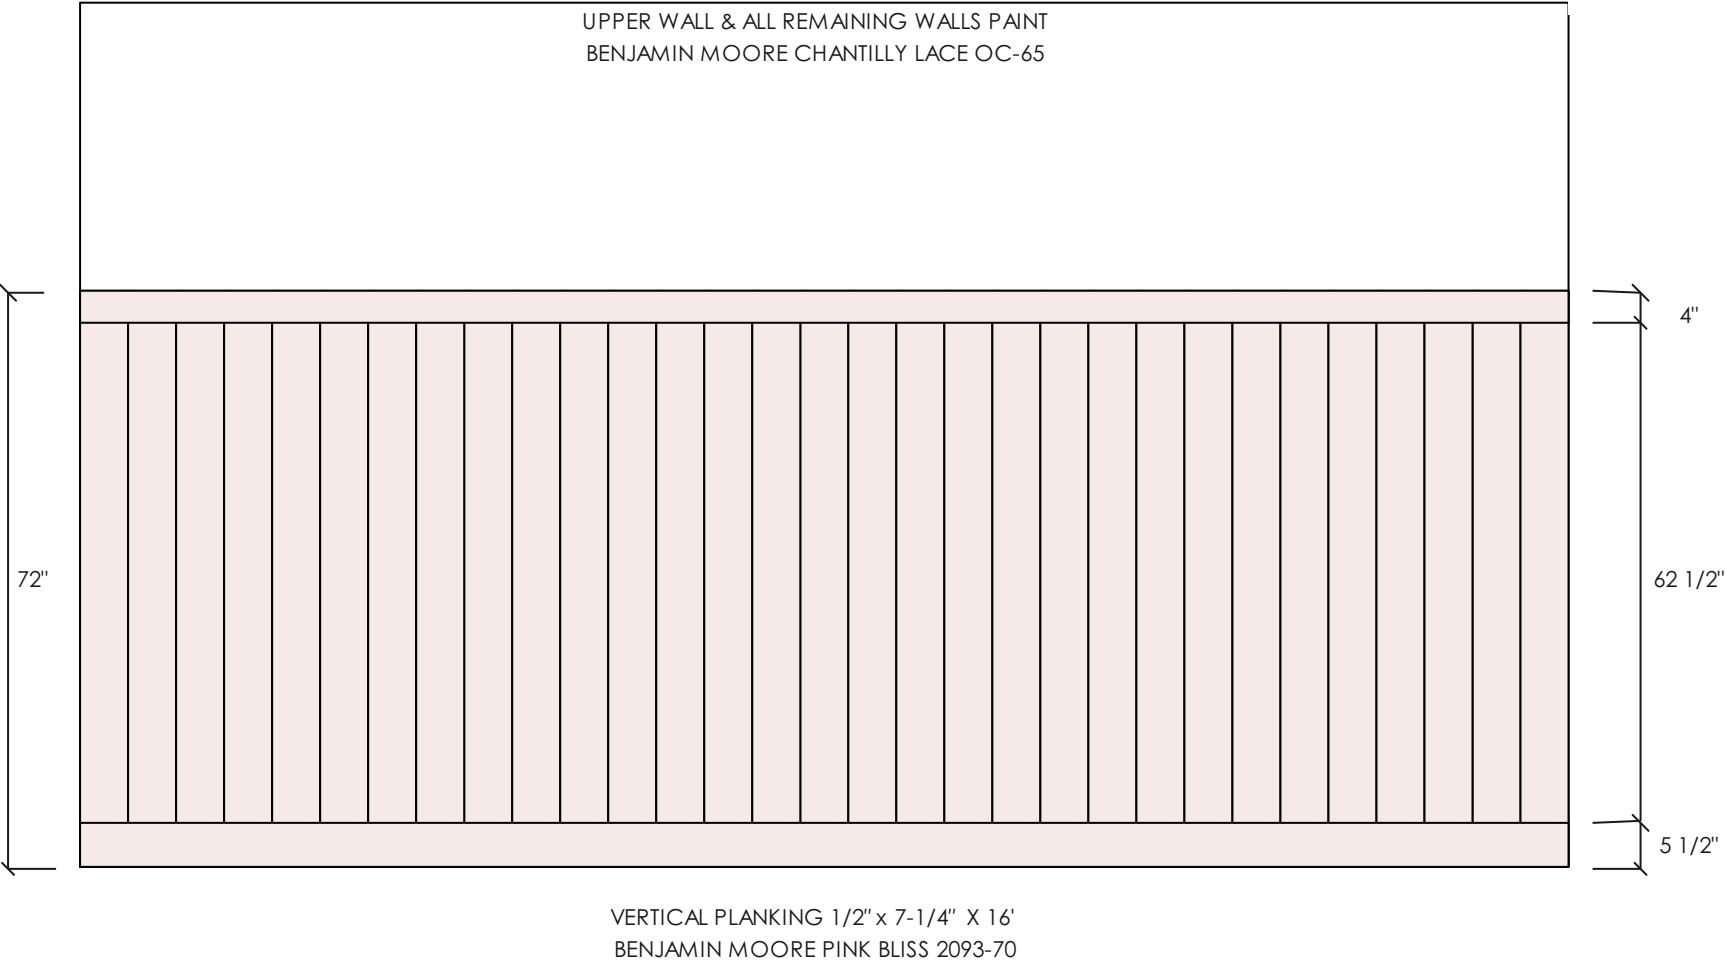


BEDROOM 2 KINSLEY FEATURE WEST WALL

DESIGN CONCEPTS



\*UPPER WALL & ALL REMAINING WALLS PAINT  
BENJAMIN MOORE CHANTILLY LACE OC-65


PICTURE TRIM 1/2" x 1-1/2" X 16'  
MOLDING BENJAMIN MOORE  
PALLADIAN BLUE HC-144

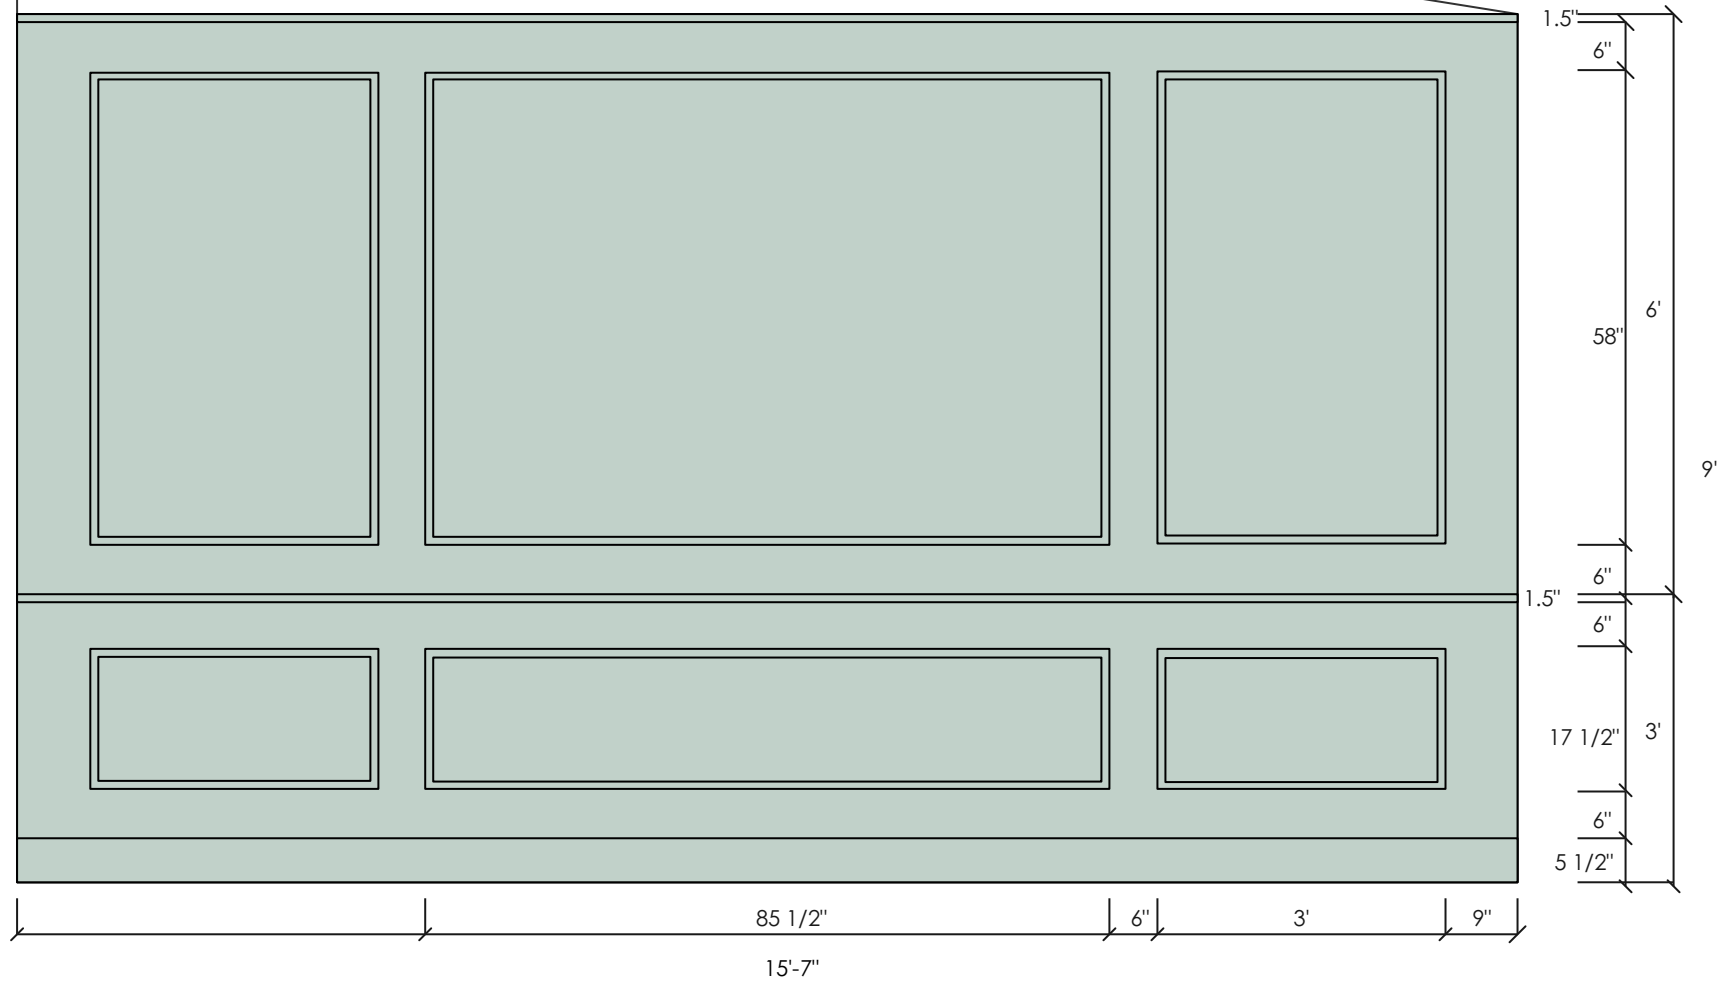



DESIGN CONCEPTS

BEDROOM 3 MIKA FEATURE EAST WALL

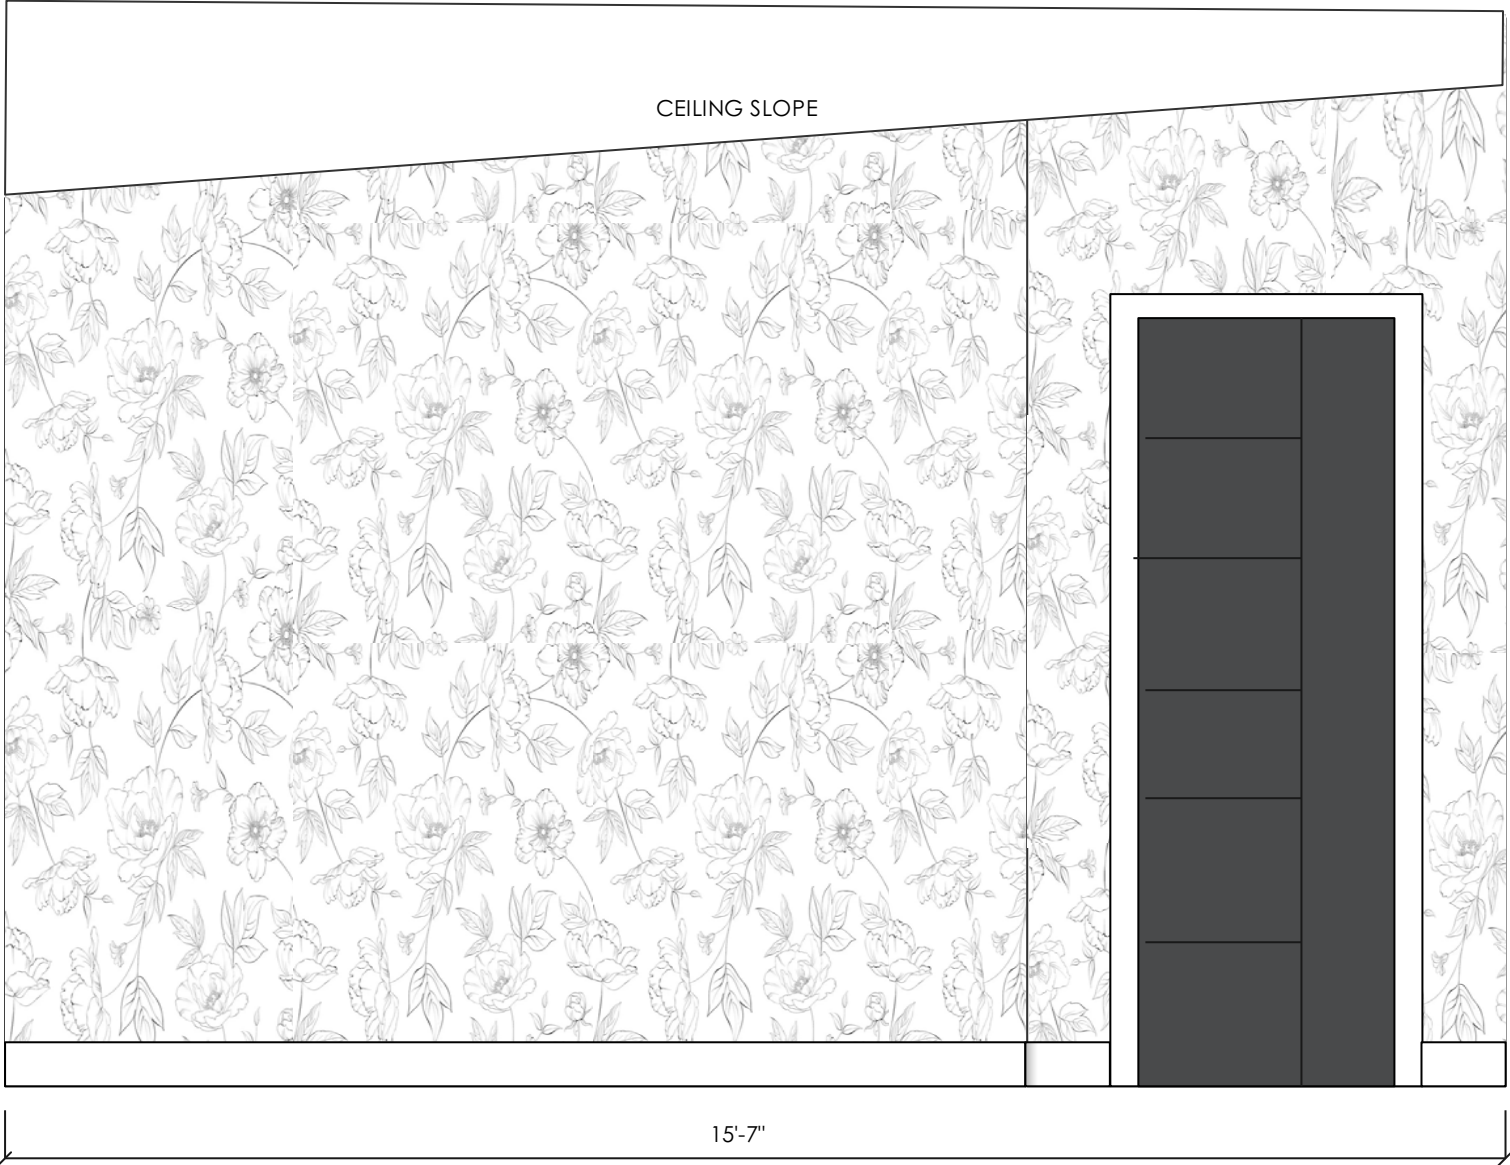

YORK WALLPAPER  
FLORAL DREAMS GREY  
MIX PREMIUM PEEL &  
STICK  
SKU: PSW153ORL  
20.5 X 20 FT= 34.17 SQFT

\*ALL REMAINING WALLS  
PAINTED BENJAMIN  
MOORE CHANTILLY LACE  
OC-65


## DESIGN CONCEPTS

BEDROOM 4 RYLAN FEATURE SOUTH WALL




MOLDING TRIM 1/2" x 1-1/2" X 16'  
BENJAMIN MOORE  
VAN DEUSEN BLUE HC-156

\*ALL REMAINING WALLS BENJAMIN  
MOORE CHANTILLY LACE OC-65

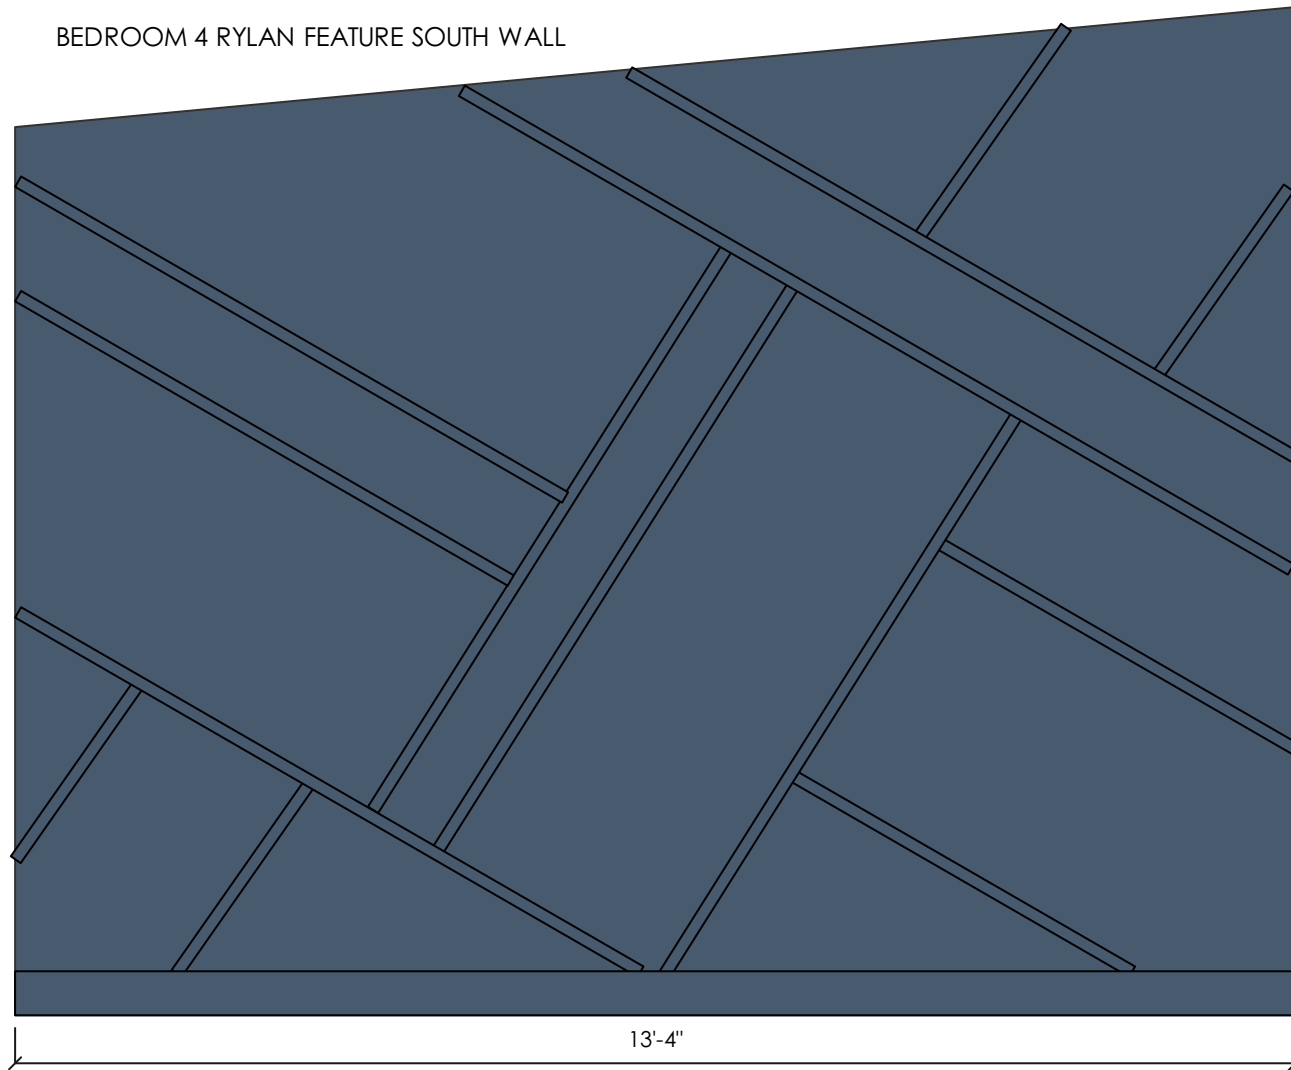

# BOVELL FINAL HARDWARE MAP KITCHEN NORTH

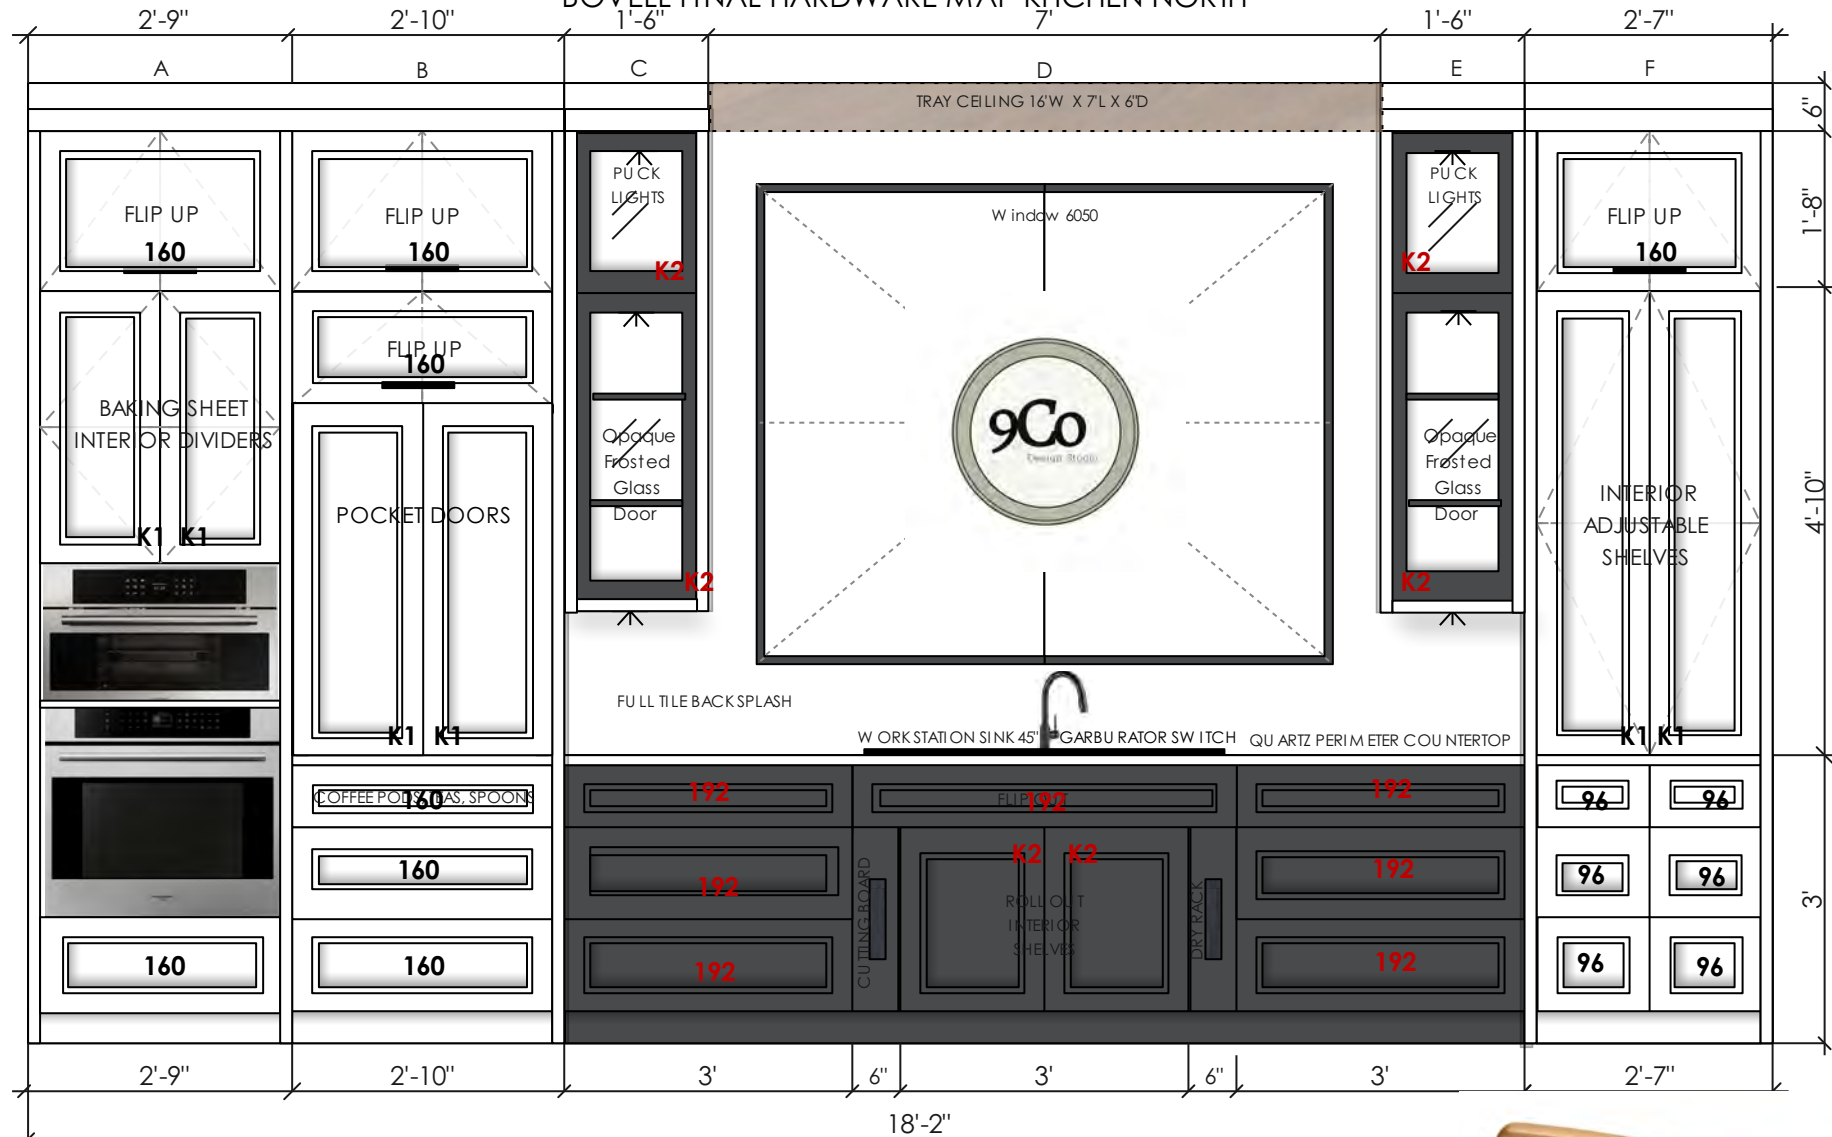

MARATHON  
CLAREMONT KNOB  
(6) 9627-DBK  
MARKED K1



MARATHON ASHDALE PULLS  
9636 DBK  
(8) 160 MM= MARKED 160  
(6) 96MM= MARKED 96




MARATHON  
CLAREMONT KNOB  
9627 BCHG  
(BRONZE CHAMPAGNE)  
(6) MARKED AS K2



MARATHON ASHDALE 9636 BCHG  
(7) 192MM= MARKED 192

# BOVELL FINAL HARDWARE MAP KITCHEN WEST

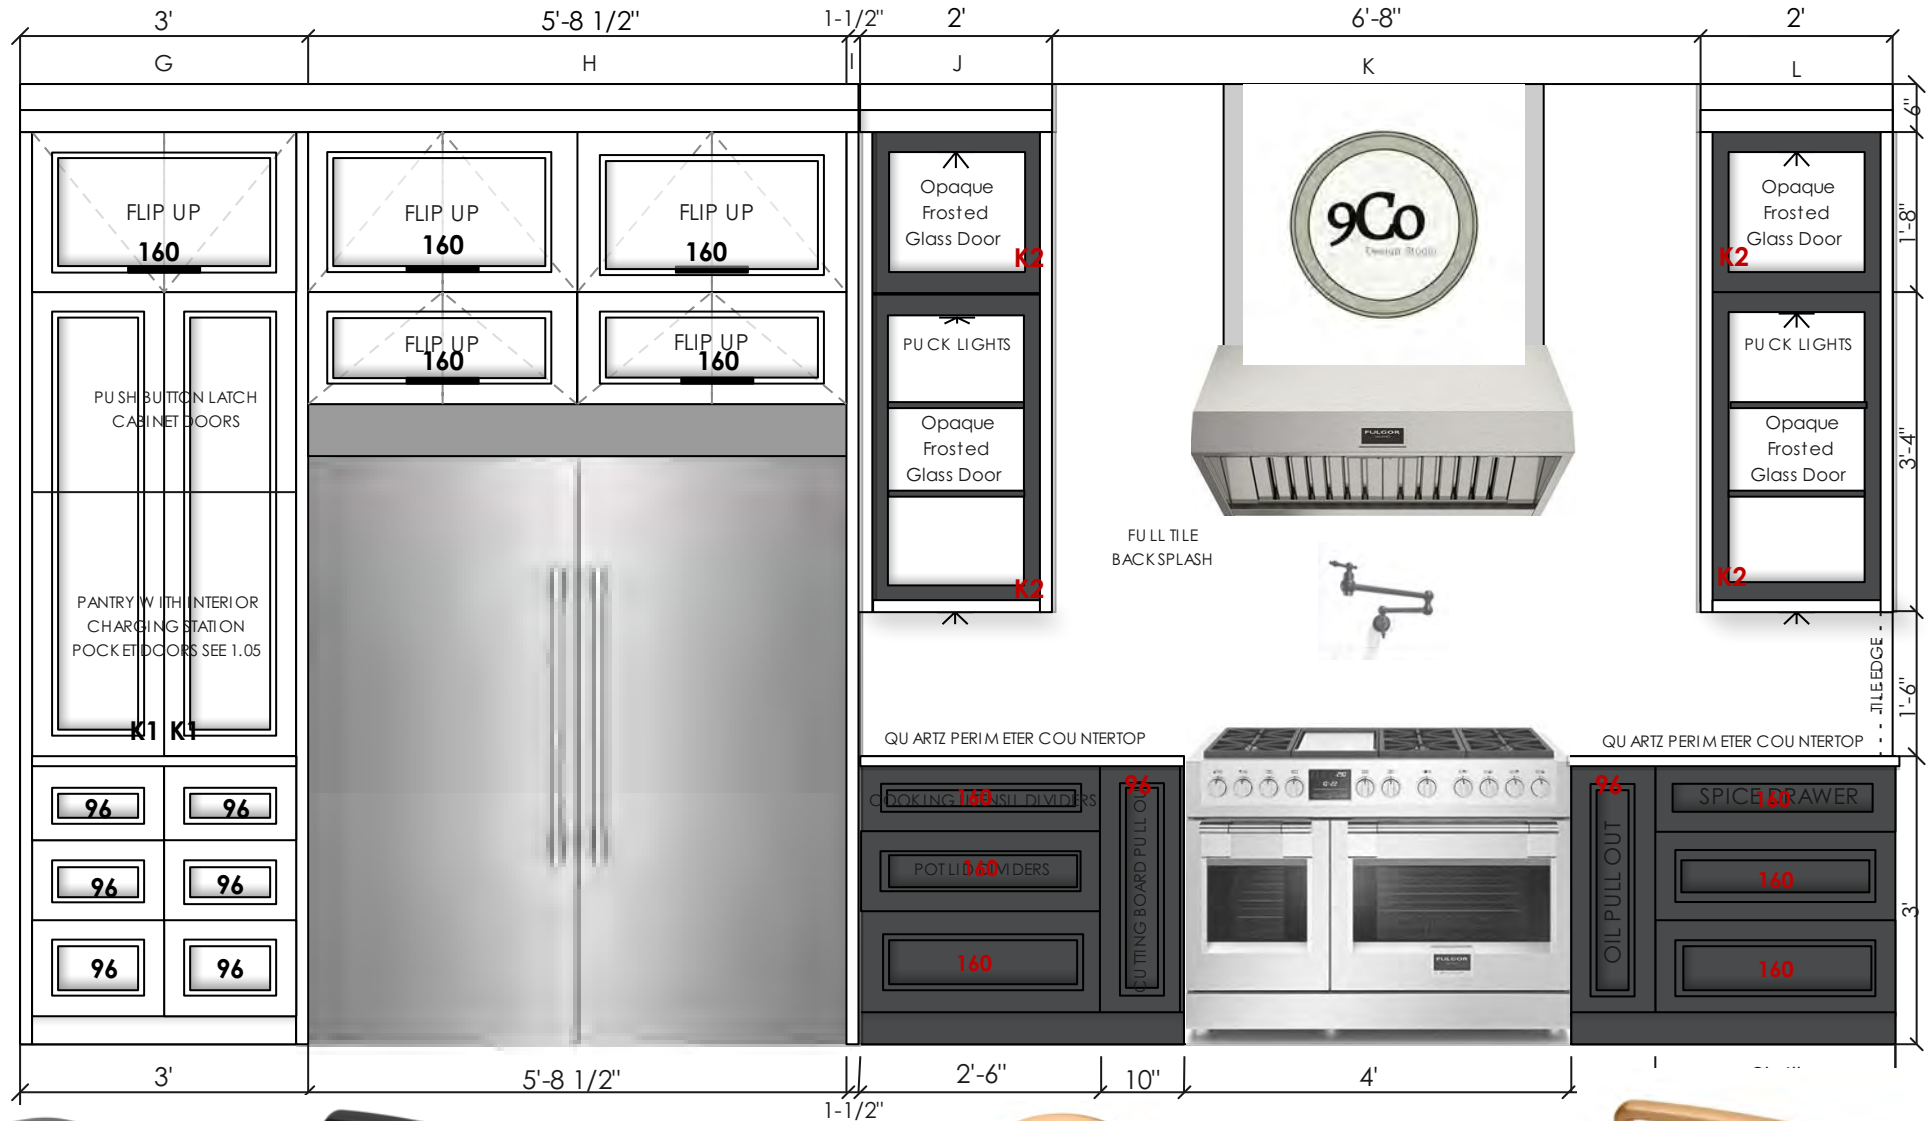

MARATHON CLAREMONT  
KNOB (2) 9627-DBK  
MARKED K1



MARATHON ASHDALE PULLS  
9636 DBK  
(5) 160 MM= MARKED 160  
(6) 96MM= MARKED 96




MARATHON CLAREMONT  
KNOB  
9627 BCHG  
(BRONZE CHAMPAGNE)  
(4) MARKED AS K2



MARATHON ASHDALE 9636 BCHG  
(6) 160 MM= MARKED 160  
(2) 96MM= MARKED 96

# BOVELL FINAL HARDWARE MAP KITCHEN ISLAND

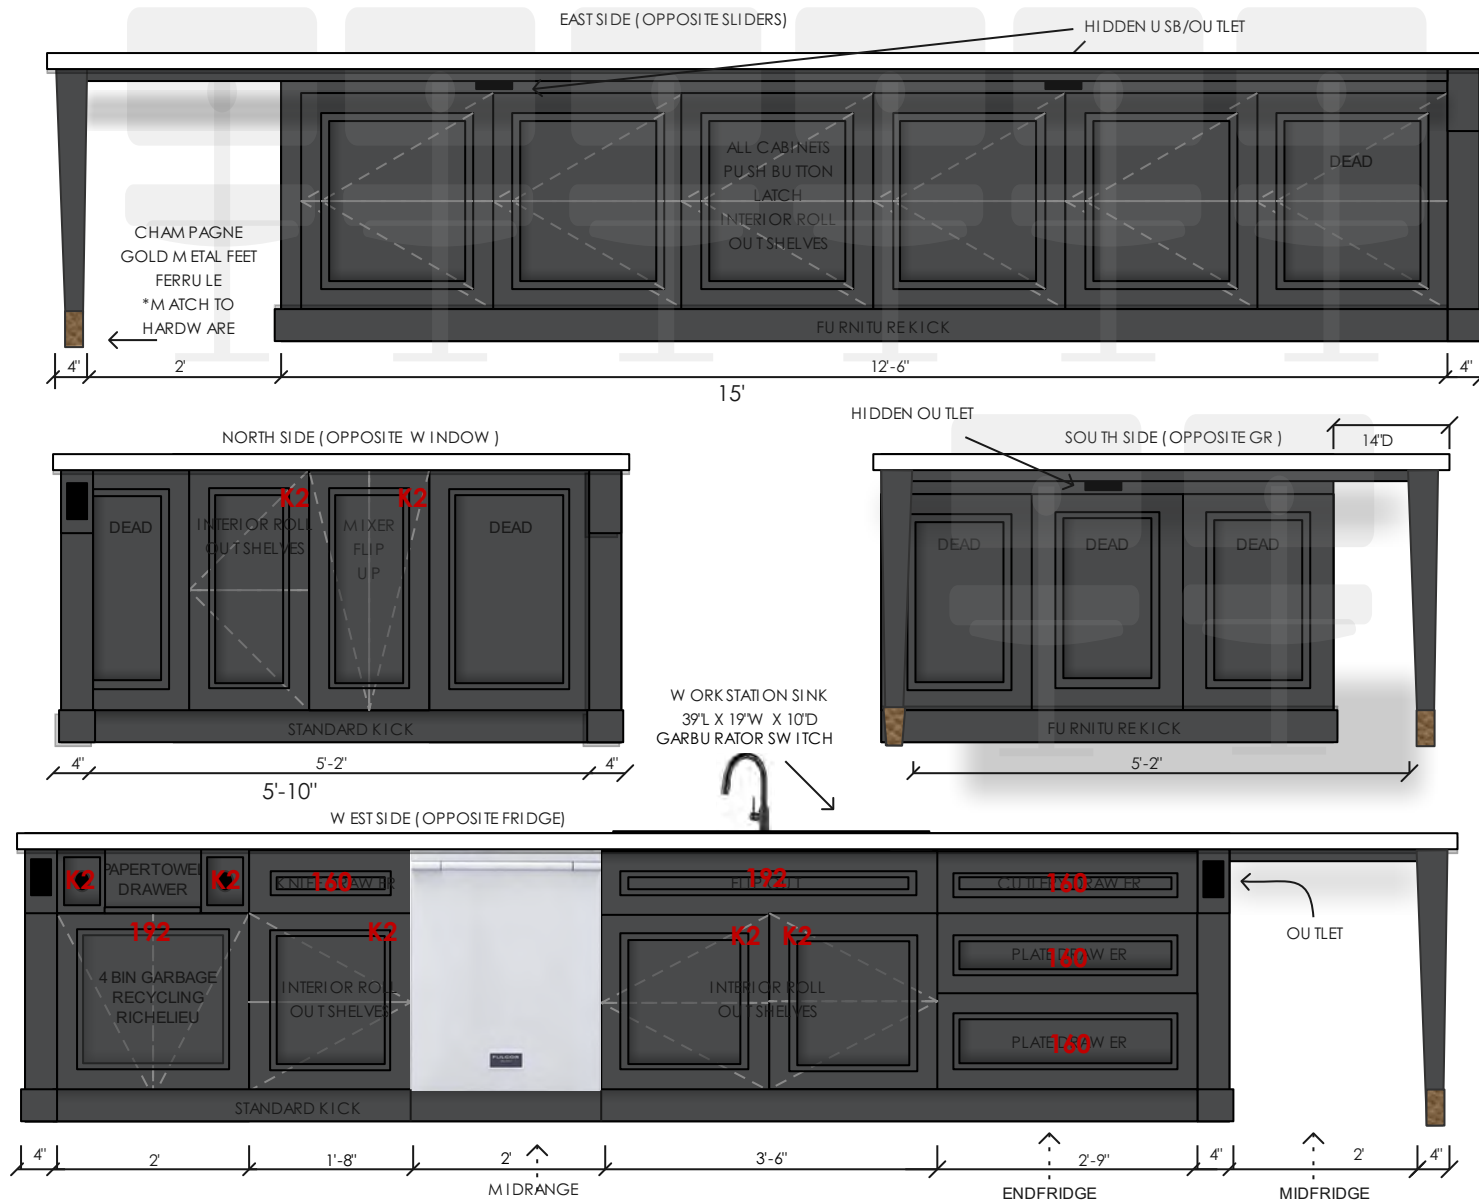


MARATHON CLAREMONT KNOB  
9627 BCHG (BRONZE CHAMPAGNE)  
(4) MARKED AS K2



MARATHON ASHDALE 9636 BCHG  
(2) 192MM= MARKED 192  
(4) 160 MM= MARKED 160



# BOVELL FINAL HARDWARE MAP BAR

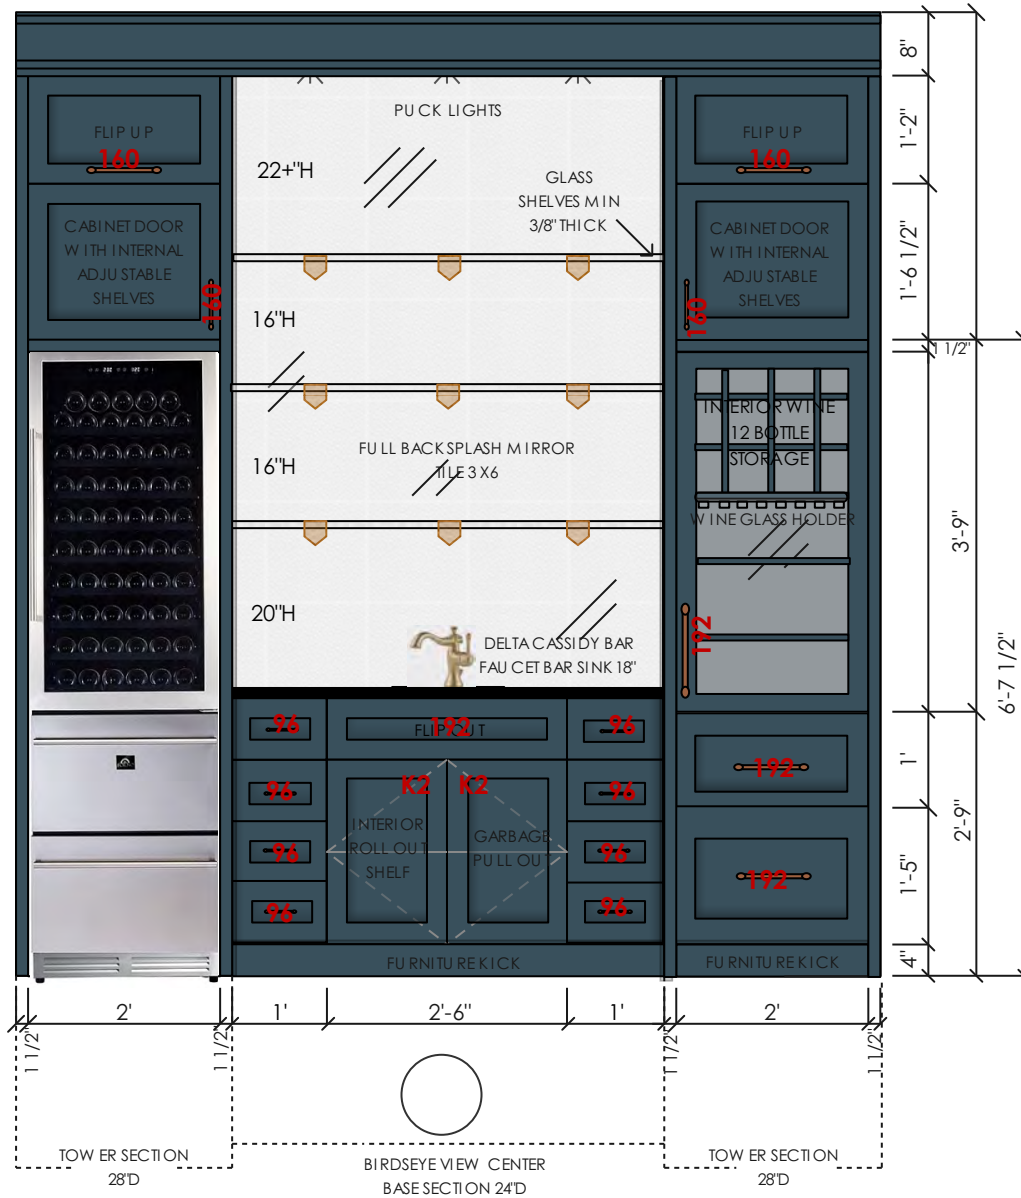


MARATHON CLAREMONT KNOB  
9627 BCHG (BRONZE CHAMPAGNE)  
(2) MARKED AS K2



MARATHON ASHDALE 9636 BCHG  
(4) 192MM= MARKED 192  
(4) 160 MM= MARKED 160  
(8) 96MM= MARKED 96



# BOVELL FINAL HARDWARE MAP MUDROOM NORTH

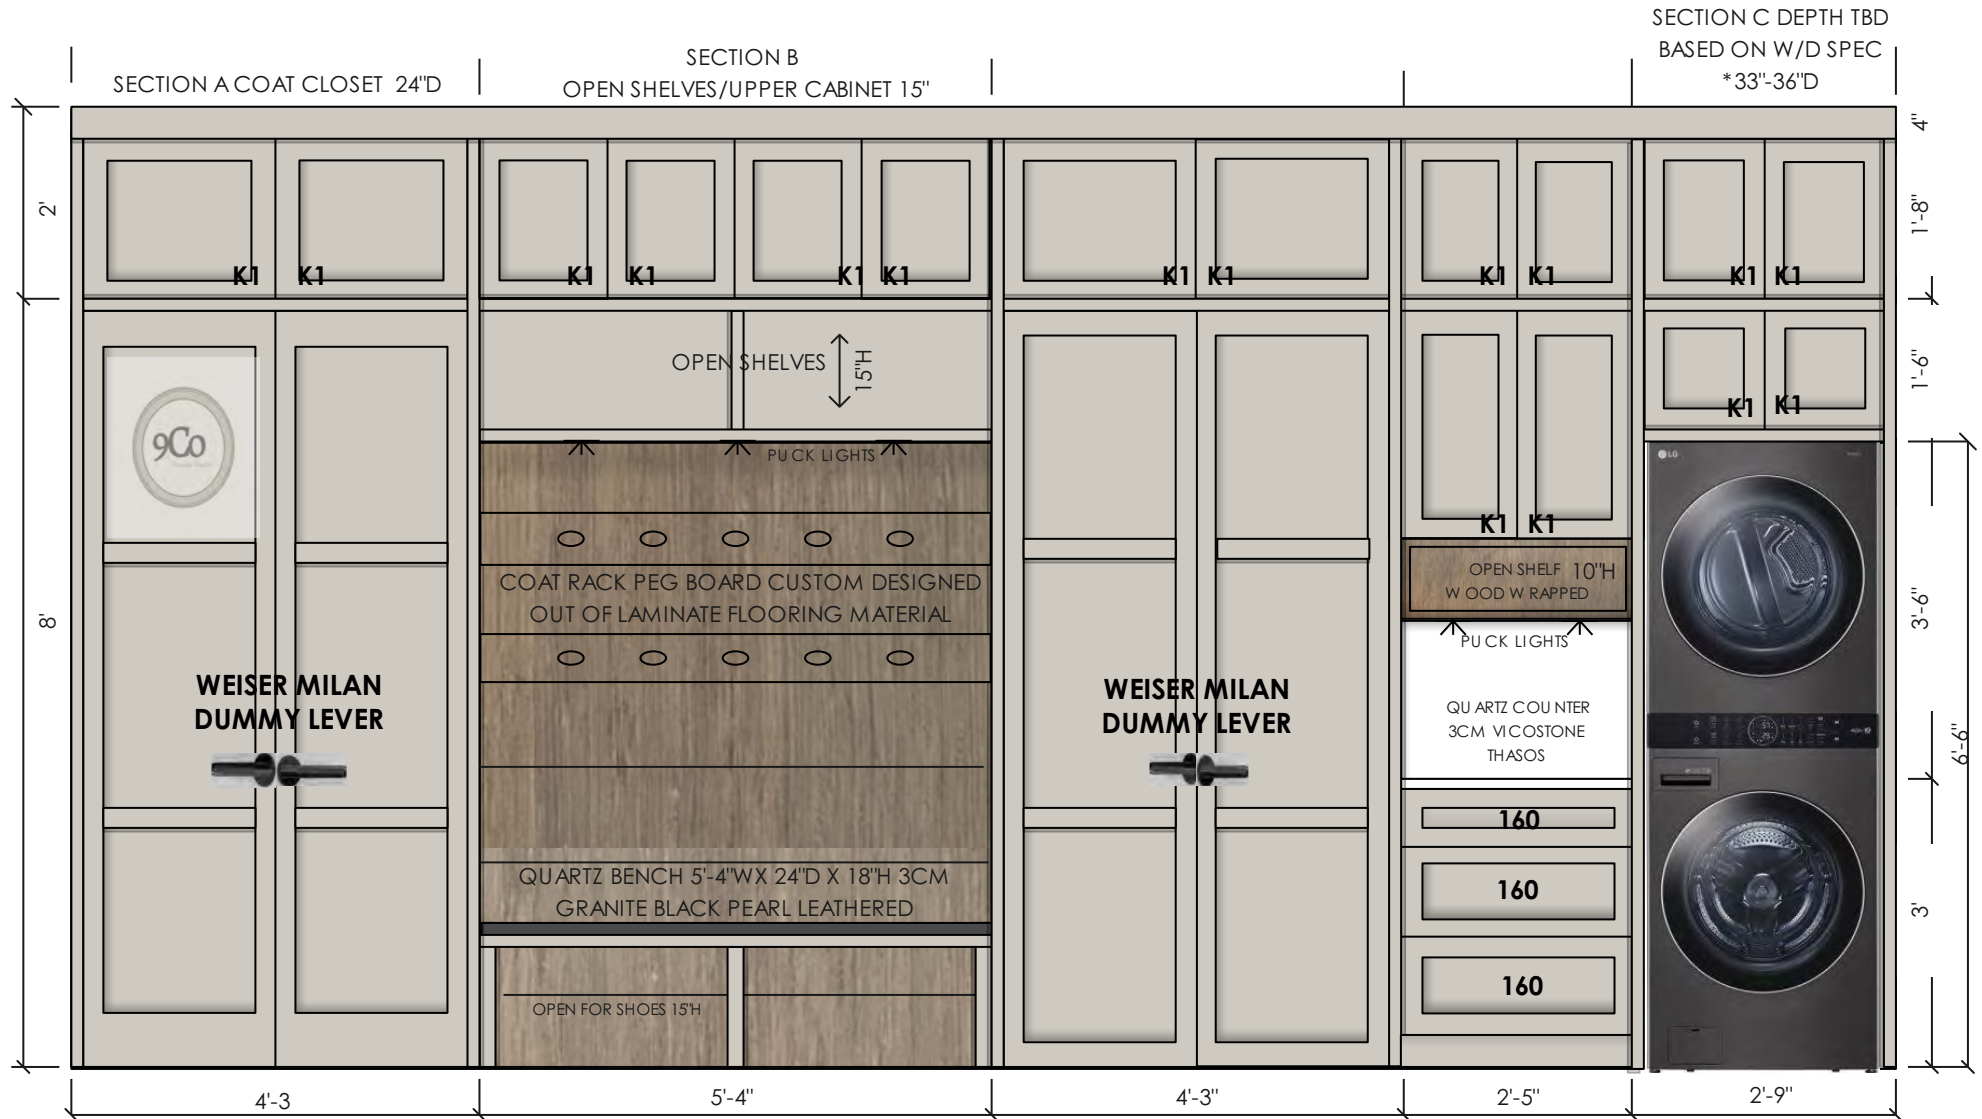


MARATHON CLAREMONT KNOB  
(16) 9627-DBK  
MARKED K1



MARATHON ASHDALE PULLS  
9636 DBK  
(3) 160 MM= MARKED 160




# BOVELL FINAL HARDWARE MAP MUDROOM SOUTH

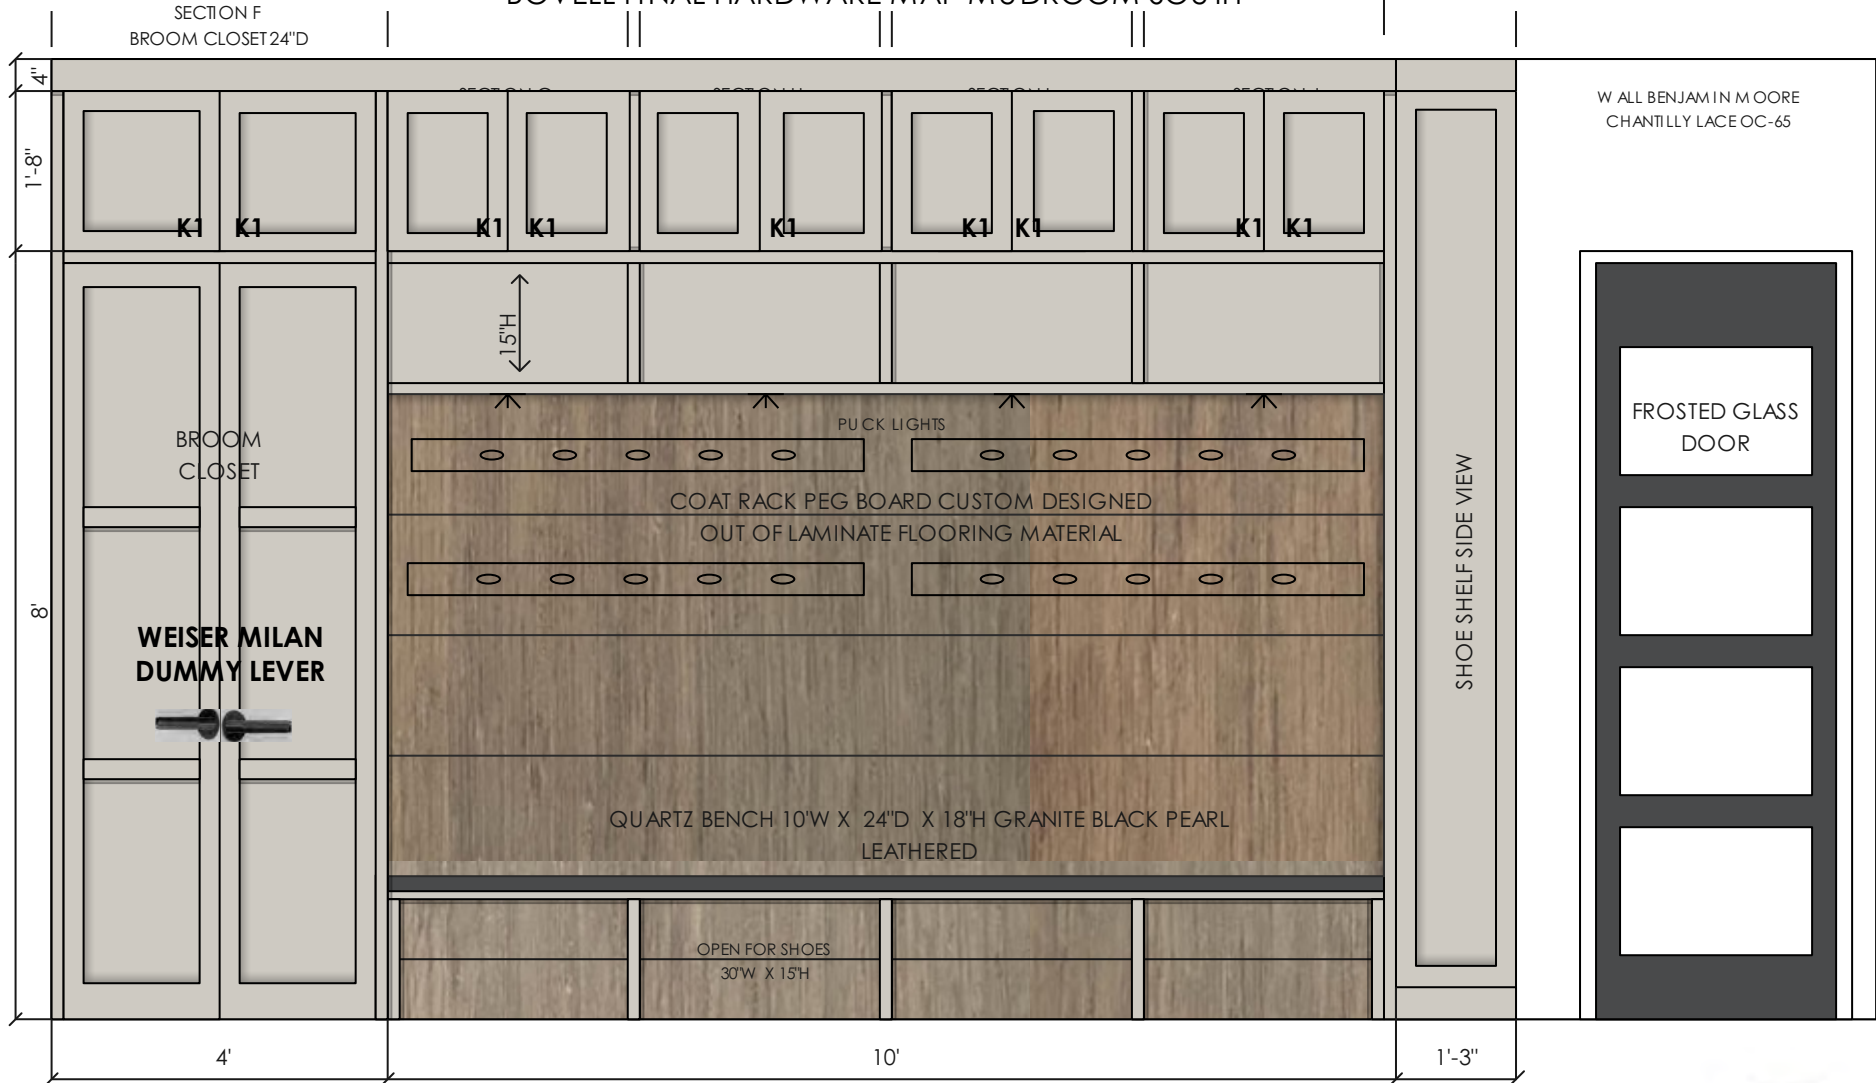

MARATHON CLAREMONT KNOB  
9627-DBK  
(10) MARKED K1



# BOVELL FINAL HARDWARE MAP PREP NORTH

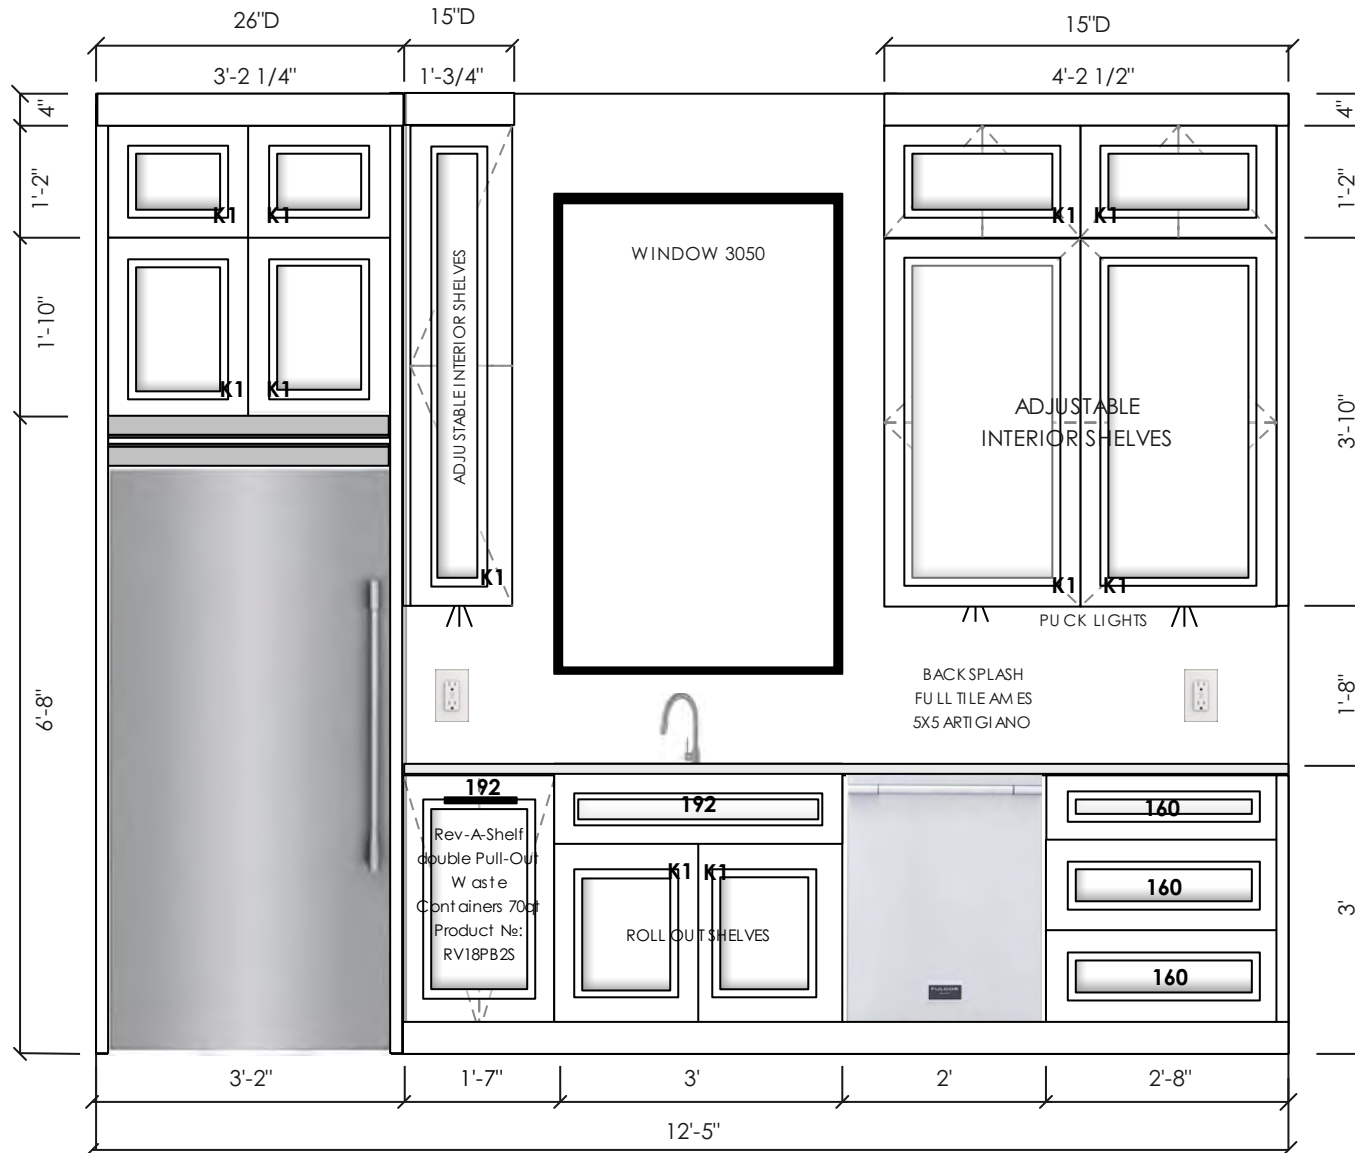

MARATHON CLAREMONT KNOB  
9627-DBK  
(11) MARKED K1




MARATHON ASHDALE PULLS  
9636 DBK  
(3) 160 MM= MARKED 160



MARATHON ASHDALE PULLS  
9636 DBK  
(2) 192MM=MARKED 192



# BOVELL FINAL HARDWARE MAP PREP SOUTH

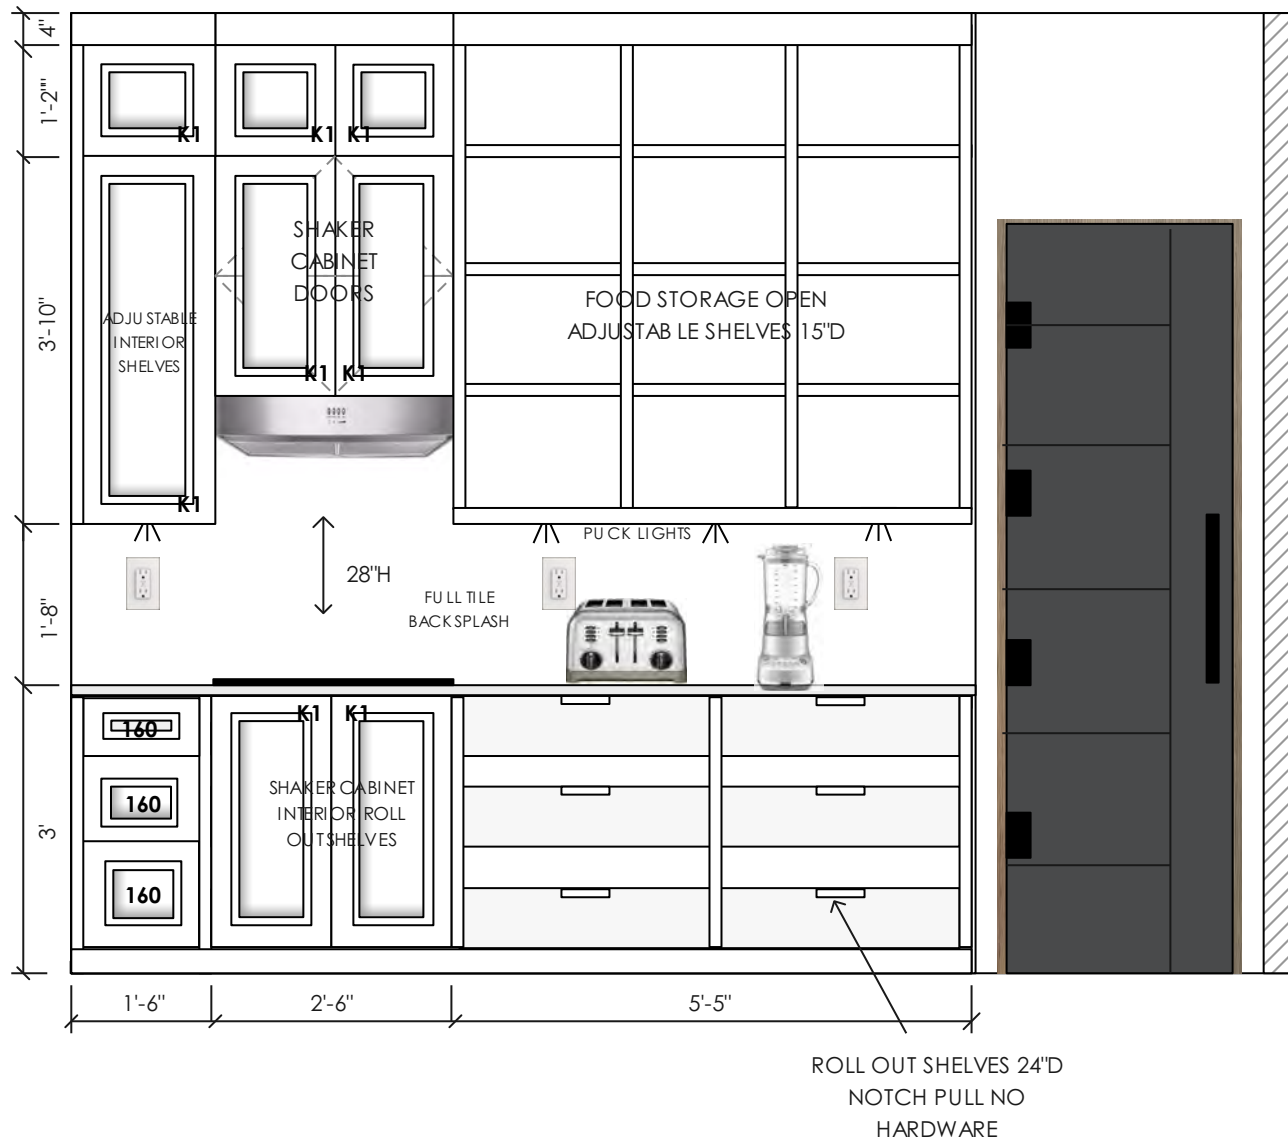

MARATHON CLAREMONT KNOB  
9627-DBK  
(8) MARKED K1




MARATHON ASHDALE PULLS  
9636 DBK  
(3) 160 MM= MARKED 160





## BOVELL FINAL HARDWARE MAP LAUNDRY EAST

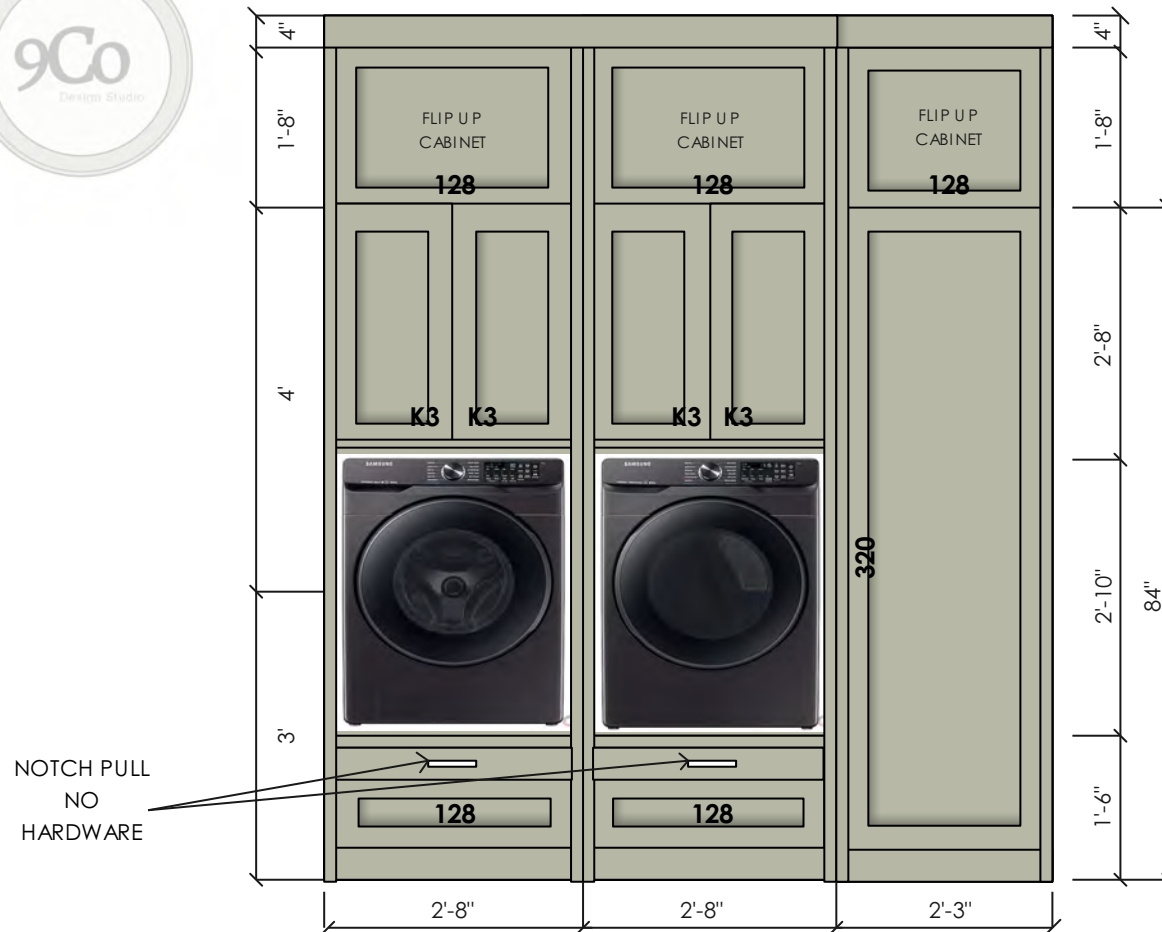


MARATHON SENZA  
POLISHED CHROME  
(1) 9765-320MM=MARKED 320  
(5) 9765-128MM= MARKED 128



MARATHON CLAREMONT  
POLISHED CHROME  
(4) 9627=MARKED K3

# BOVELL FINAL HARDWARE MAP LAUNDRY WEST

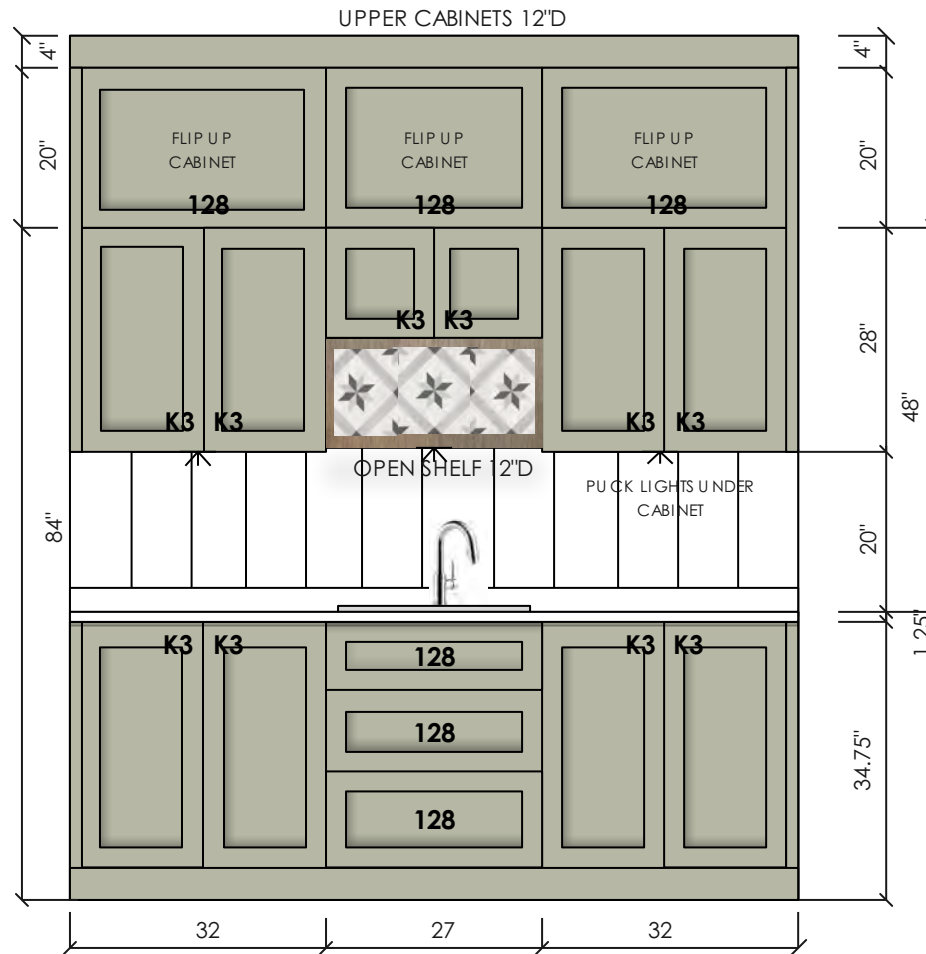

MARATHON SENZA  
POLISHED CHROME  
(6) 9765-128MM= MARKED 128




MARATHON CLAREMONT  
POLISHED CHROME  
(10) 9627=MARKED K3



## BOVELL FINAL HARDWARE MAP ENSUITE VANITY



MARATHON SENZA  
POLISHED CHROME  
(6) 9765-320MM=MARKED 320  
(6) 9765-128MM= MARKED 128

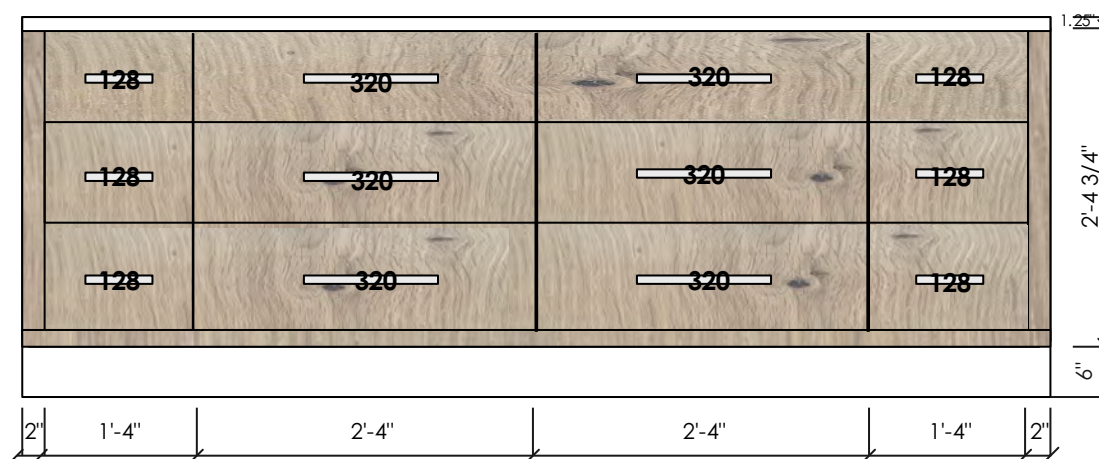


# BOVELL FINAL HARDWARE MAP ENSUITE MAKEUP TABLE




MARATHON SENZA  
POLISHED CHROME  
(7) 9765-128MM= MARKED 128



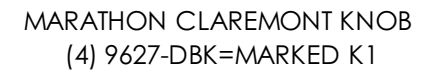

[illegible]


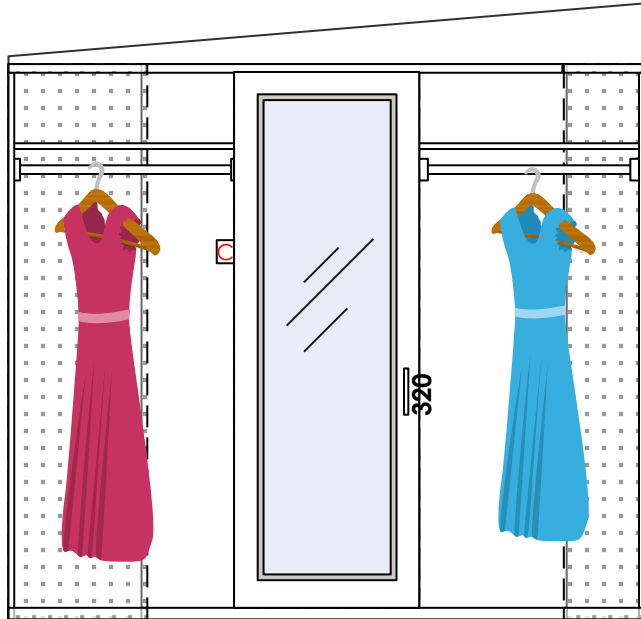


## BOVELL FINAL HARDWARE MAP WALK-IN CLOSET

MARATHON SENZA 12" PULL  
POLISHED CHROME  
(1) 9765-320-PC= MARKED 320

MARATHON SENZA  
POLISHED CHROME  
(7) 9765-128MM= MARKED 128

MARATHON CLAREMONT  
POLISHED CHROME  
(4) 9627=MARKED K3

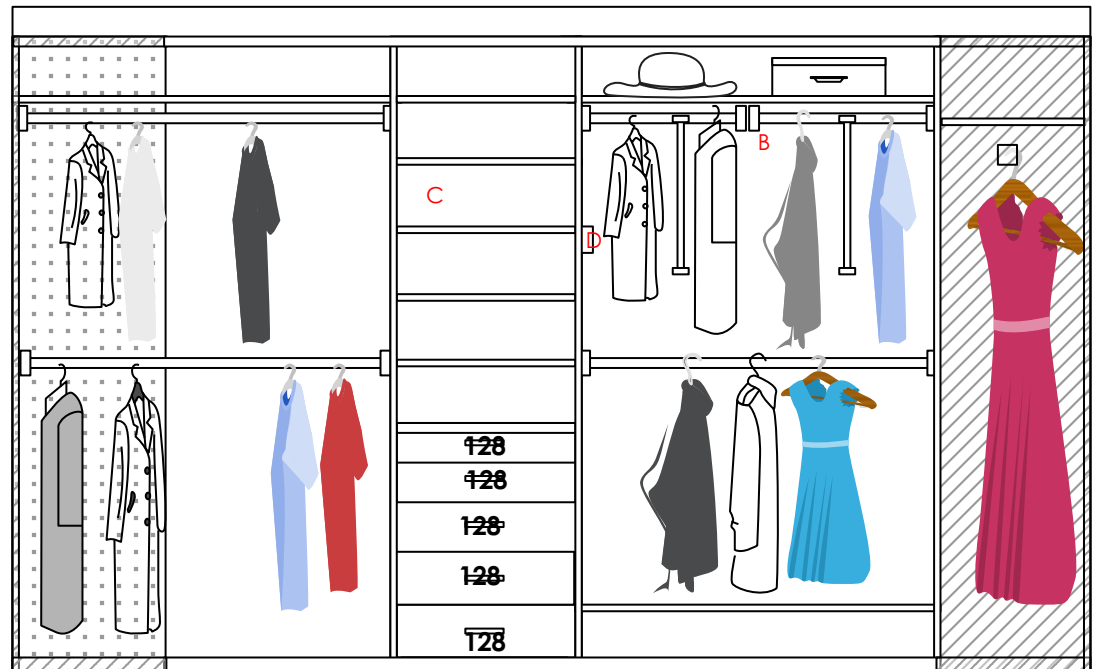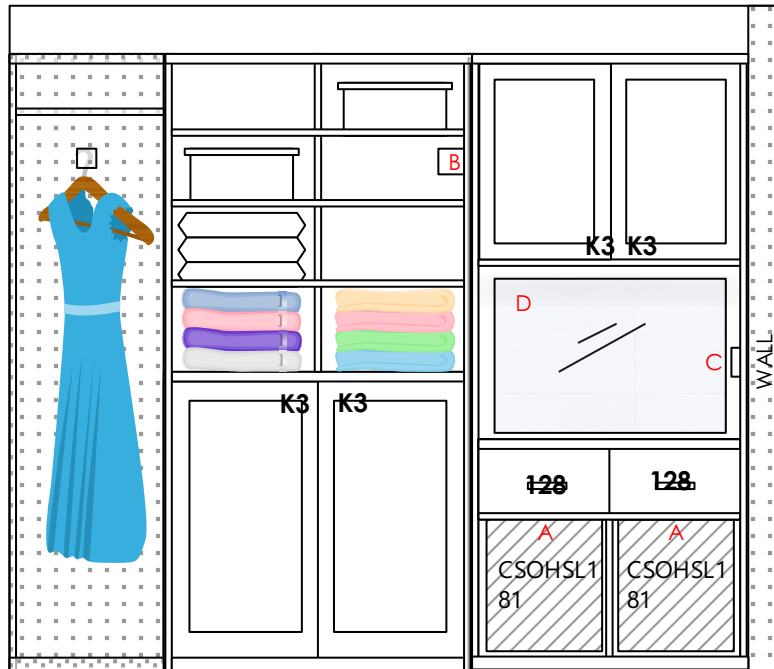

BOVELL FINAL HARDWARE MAP POOLHOUSE




MARATHON HITCH 6" MODERN PULL  
MATTE BLACK 9322-160  
DBK=MARKED AS 160




POOLHOUSE NORTH WALL



POOLHOUSE EAST WALL

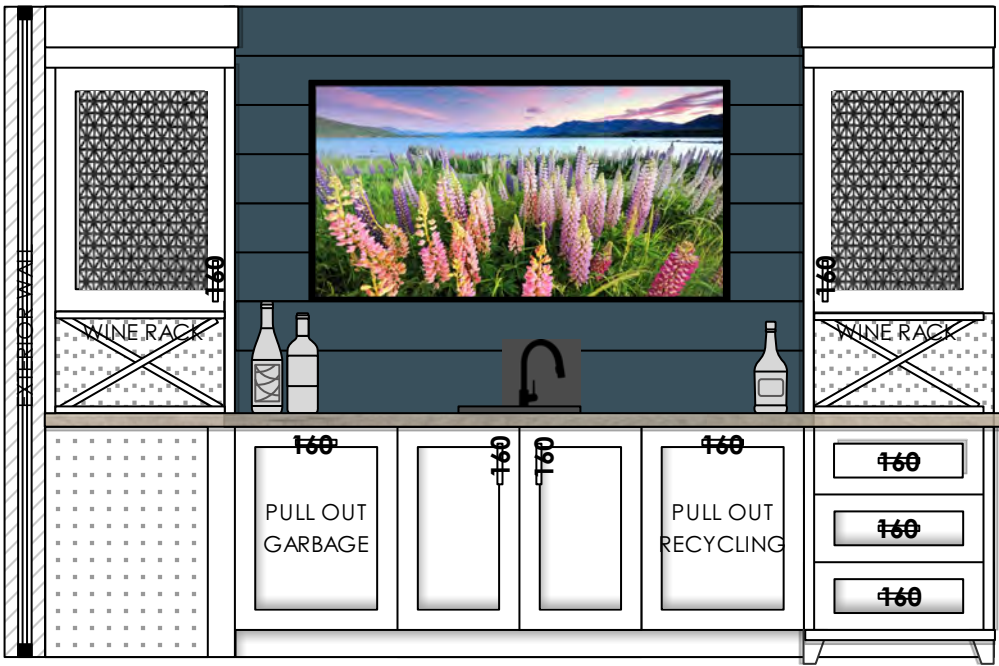


POOLHOUSE BATHROOM LOCKER CABINETS

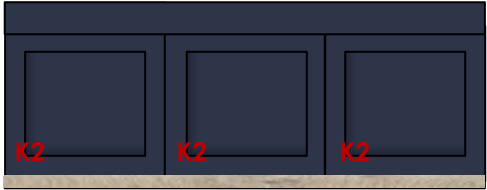


CLAREMONT KNOBS 9627-BCHG



INSIDE BAR ISLAND WEST VIEW

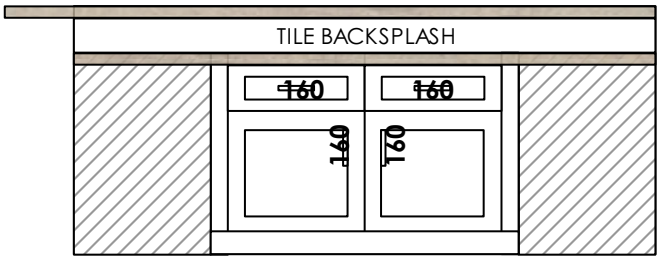

POOLHOUSE BAR ISLAND SOUTH VIEW

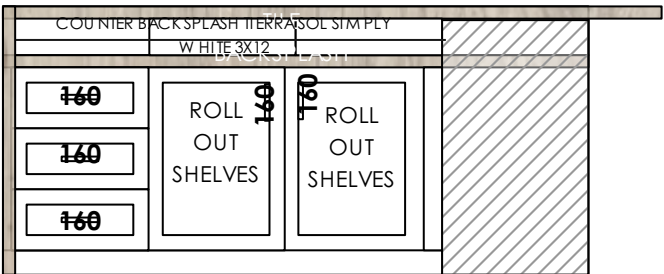

## BATH ACCESSORIES



BATH ACCESSORIES

BATH KIDS/EBATH/POOLHOUSE TISSUE

DELTA TRINSIC TISSUE HOLDER CHROME

75950

CATEGORY: BATH ACCESSORIES

STATUS: APPROVED


BY/FROM: Client

AVAILABILITY:

EXTENTS: H.UL-Washroom 01.02, H.UL-Washroom 03.Gym, H.UL-Washroom 04, H.ML-Entertainment Washroom, P.ML-Powder

URL: <https://www.deltafaucet.ca/bathroom/product/75950>

SCHEME

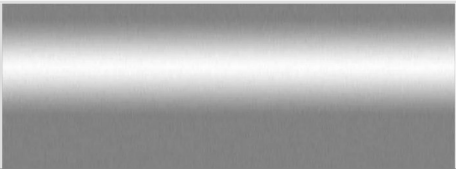



## BATH KIDS/EBATH/POOLHOUSE TOWEL HOOKS

|   |  |   |
|---|--|---|
|   |  | 75935   |
| CATEGORY:   |  | BATH ACCESSORIES                                                                                                  |
| STATUS:   |  | APPROVED   |
| BY/FROM:   |  | Client   |
| AVAILABILITY:                                                                                                  |  |   |
| EXTENTS:   |  | H.UL-Washroom 01.02, H.UL-Washroom 03.Gym, H.UL-Washroom 04, H.ML-Entertainment Washroom, P.ML-Powder             |
| URL:   |  | <a href="https://www.deltafaucet.ca/bathroom/product/75935">https://www.deltafaucet.ca/bathroom/product/75935</a> |
| SCHEME   |  |   |
| <input type="checkbox"/> <input type="checkbox"/> <input checked="" type="checkbox"/> <input type="checkbox"/> |  |   |
| <input checked="" type="checkbox"/> <input type="checkbox"/> <input type="checkbox"/> <input type="checkbox"/> |  |   |
|   |  |   |
|   |  |   |





## DELTA TRINSIC TOWEL RING CHROME

|   |  |  |  |
|---|--|--|--|
|   |  |  |  |
| ✓ |  |  |  |





BATH ACCESSORIES

ENSUITE HANDTOWEL BARS

BRIZO LITZE 8 IN. TOWEL BAR CHROME



694735-PC

CATEGORY: BATH ACCESSORIES

STATUS: APPROVED


BY/FROM: Client

AVAILABILITY:

EXTENTS: H.U.L-Master Ensuite

URL: <https://www.brizofaucet.ca/bath/product/694735-PC>

SCHEME

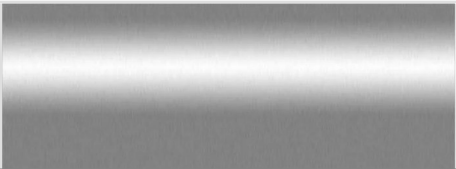



BATH ACCESSORIES

ENSUITE TISSUE HOLDER

BRIZO LITZEA TISSUE HOLDER CHROME

695035-PC

CATEGORY: BATH ACCESSORIES

STATUS: APPROVED


BY/FROM: Client

AVAILABILITY:

EXTENTS: H.U.L-Master Ensuite

URL: <https://www.brizofaucet.ca/bath/product/695035-PC>

SCHEME

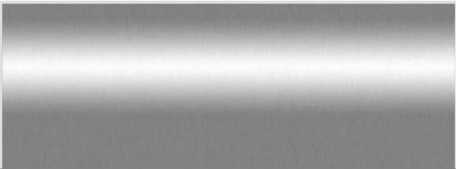



BATH ACCESSORIES

ENSUITE TOWEL HOOKS

BRIZO LITZE ROTATING ROBE HOOK CHROME

|               |   |
|---------------|---|
|               | 693537-PC   |
| CATEGORY:     | BATH ACCESSORIES                                                                                                  |
| STATUS:       | APPROVED   |
| BY/FROM:      | Client   |
| AVAILABILITY: |   |
| EXTENTS:      | H.U.L-Master Ensuite                                                                                              |
| URL:          | <a href="https://www.brizofaucet.ca/bath/product/693537-PC">https://www.brizofaucet.ca/bath/product/693537-PC</a> |
| SCHEME        |   |





BATH ACCESSORIES

POWDER ROOM ROBE HOOK

BRIZO LITZE ROTATING ROBE HOOK LUXE GOLD

|               |   |
|---------------|---|
|               | 693537-GL   |
| CATEGORY:     | BATH ACCESSORIES                                                                                                  |
| STATUS:       | APPROVED   |
| BY/FROM:      | Client   |
| AVAILABILITY: |   |
| EXTENTS:      | H.ML-Powder   |
| URL:          | <a href="https://www.brizofaucet.ca/bath/product/693537-GL">https://www.brizofaucet.ca/bath/product/693537-GL</a> |
| SCHEME        |   |
|               |   |
|               |   |





BATH ACCESSORIES

POWDER ROOM TOILET PAPER HOLDER

BRIZO LITZEA TISSUE HOLDER LUXE GOLD



695035-GL

CATEGORY: BATH ACCESSORIES

STATUS: APPROVED


BY/FROM: Client

AVAILABILITY:

EXTENTS: H.ML-Powder

URL: <https://www.brizofaucet.ca/bath/product/695035-GL>

SCHEME

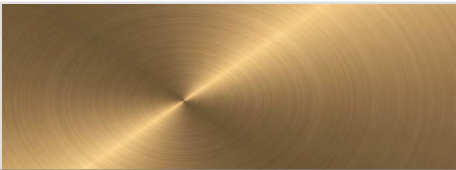



BATH ACCESSORIES

POWDER ROOM TOWEL RING

BRIZO LITZEA 8 IN. TOWEL BAR LUXE GOLD

694735-GL

CATEGORY: BATH ACCESSORIES

STATUS: APPROVED


BY/FROM: Client

AVAILABILITY:

EXTENTS: H.ML-Powder

URL: <https://www.brizofaucet.ca/bath/product/694735-GL>

SCHEME

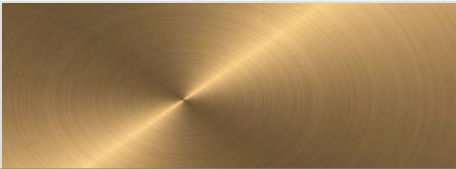

## CABINET HARDWARE





CABINET HARDWARE

DINING ROOM BAR/KITCHEN NORTH/KITCHEN

ASHDALE 7.5 IN. TRANSITIONAL PULL

|               |   |
|---------------|---|
|               | 9636-192-BCHG   |
| CATEGORY:     | CABINET HARDWARE   |
| STATUS:       | APPROVED   |
| BY/FROM:      | Client   |
| AVAILABILITY: |   |
| EXTENTS:      | H.ML-Kitchen, H.ML-Formal Dining, H.ML-Eating Area   |
| URL:          | <a href="https://marathonhardware.com/pd/ashdale-transitional-pull-9636/9636-192-BCHG">https://marathonhardware.com/pd/ashdale-transitional-pull-9636/9636-192-BCHG</a>   |
| SCHEME        | <div><div><div><input type="checkbox"/></div><div><input type="checkbox"/></div><div><input type="checkbox"/></div><div><input checked="" type="checkbox"/></div><div><input type="checkbox"/></div><div><input type="checkbox"/></div><div><input type="checkbox"/></div></div><div></div></div> |






CABINET HARDWARE

DINING ROOM GLASS SHELF BRACKETS

ALNO INC CONTEMPORARY I SHELF BRACKETS  
ONLY (SET OF 2)

|               |   |
|---------------|---|
|               | QAL1413   |
| CATEGORY:     | CABINET HARDWARE   |
| STATUS:       | APPROVED   |
| BY/FROM:      | Client   |
| AVAILABILITY: |   |
| EXTENTS:      | H.ML-Formal Dining   |
| URL:          | <a href="https://www.wayfair.ca/home-improvement/pdp/alno-inc-contemporary-i-shelf-brackets-only-qal1413.html?piid=22457617">https://www.wayfair.ca/home-improvement/pdp/alno-inc-contemporary-i-shelf-brackets-only-qal1413.html?piid=22457617</a>   |
| SCHEME        |   |
|               | <div><div><div><input checked="" type="checkbox"/></div><div><input type="checkbox"/></div><div><input type="checkbox"/></div></div><div><div><input type="checkbox"/></div><div><input type="checkbox"/></div><div><input type="checkbox"/></div></div><div><div><input type="checkbox"/></div><div><input type="checkbox"/></div><div><input type="checkbox"/></div></div></div> |
|               |   |

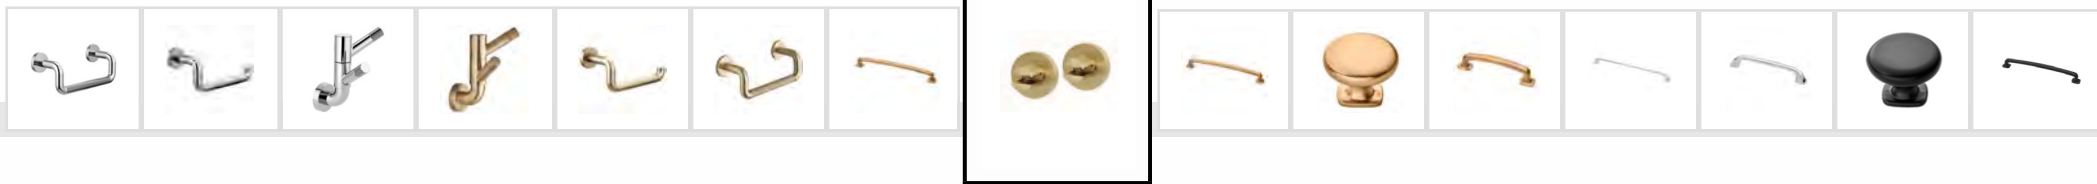



CABINET HARDWARE

DINING ROOM HARDWARE/KITCHEN

ASHDALE 6 IN. PULLS

|               |   |
|---------------|---|
|               | 9636-160-BCHG   |
| CATEGORY:     | CABINET HARDWARE   |
| STATUS:       | APPROVED   |
| BY/FROM:      | Client   |
| AVAILABILITY: |   |
| EXTENTS:      | H.ML-Formal Dining, H.ML-Kitchen, H.ML-Eating Area   |
| URL:          | <a href="https://marathonhardware.com/pd/ashdale-transitional-pull-9636/9636-160-BCHG">https://marathonhardware.com/pd/ashdale-transitional-pull-9636/9636-160-BCHG</a> |
| SCHEME        |   |
|               |   |
|               |   |





CABINET HARDWARE

DINING ROOM HARDWARE/KITCHEN

CLAREMONT KNOBS

|               |   |
|---------------|---|
|               | 9627-BCHG   |
| CATEGORY:     | CABINET HARDWARE   |
| STATUS:       | APPROVED   |
| BY/FROM:      | Client   |
| AVAILABILITY: |   |
| EXTENTS:      | H.ML-Formal Dining, H.ML-Kitchen, H.ML-Eating Area, P. ML-Powder   |
| URL:          | <a href="https://marathonhardware.com/pd/claremont-transitional-knob-9627/9627-BCHG">https://marathonhardware.com/pd/claremont-transitional-knob-9627/9627-BCHG</a>                                                                                            |
| SCHEME        | <div><div><div><input checked="" type="checkbox"/></div><div><input type="checkbox"/></div><div><input type="checkbox"/></div><div><input type="checkbox"/></div><div><input type="checkbox"/></div><div><input type="checkbox"/></div></div><div></div></div> |





CABINET HARDWARE

DINING ROOM HARDWARE/KITCHEN WEST

ASHDALE 3 IN. PULLS


|               |   |
|---------------|---|
|               | 9636-96-BCHG   |
| CATEGORY:     | CABINET HARDWARE   |
| STATUS:       | APPROVED   |
| BY/FROM:      | Client   |
| AVAILABILITY: |   |
| EXTENTS:      | H.ML-Formal Dining, H.ML-Kitchen   |
| URL:          | <a href="https://marathonhardware.com/pd/ashdale-transitional-pull-9636/9636-96-BCHG">https://marathonhardware.com/pd/ashdale-transitional-pull-9636/9636-96-BCHG</a> |
| SCHEME        |   |



ENSUITE VANITY/LAUNDRY HARDWARE

**AVAILABILITY:**

|   |  |  |  |
|---|--|--|--|
|   |  |  |  |
| ✓ |  |  |  |

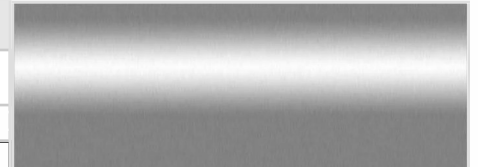

ENSUITE/MAKEUP TABLE/WALKIN

## A chrome door handle with a curved, ergonomic design. The handle is made of polished metal and features a smooth, flowing curve. It has a rectangular base plate at each end for mounting. The image is set against a plain white background.

**AVAILABILITY:**

**URL:** <https://marathonhardware.com/pd/senza-transitional-pull-9765/9765-128-PC>

|   |  |  |  |
|---|--|--|--|
|   |  |  |  |
| ✓ |  |  |  |







### CLAREMONT TRANSITIONAL KNOB (9627)

| SCHEME                              |                          |                          |                          |                          |
|-------------------------------------|--------------------------|--------------------------|--------------------------|--------------------------|
| <input type="checkbox"/>            | <input type="checkbox"/> | <input type="checkbox"/> | <input type="checkbox"/> | <input type="checkbox"/> |
| <input checked="" type="checkbox"/> | <input type="checkbox"/> | <input type="checkbox"/> | <input type="checkbox"/> | <input type="checkbox"/> |
|                                     |                          |                          |                          |                          |



CABINET HARDWARE

KITCHEN WEST/KITCHEN NORTH/PREP

ASHDALE TRANSITIONAL 6 IN. PULL (9636)

|                                                                                       |   |
|---------------------------------------------------------------------------------------|---|
|                                                                                       | 9636-160 DBK   |
| CATEGORY:                                                                             | CABINET HARDWARE   |
| STATUS:                                                                               | APPROVED   |
| BY/FROM:                                                                              | Client   |
| AVAILABILITY:                                                                         |   |
| EXTENTS:                                                                              | H.ML-Kitchen, H.ML-Pantry, H.ML-Laundry Mudroom   |
| URL:                                                                                  | <a href="https://marathonhardware.com/pd/ashdale-transitional-pull-9636/9636-160-DBK">https://marathonhardware.com/pd/ashdale-transitional-pull-9636/9636-160-DBK</a> |
| SCHEME                                                                                |   |
| <input checked="" type="checkbox"/> <input type="checkbox"/> <input type="checkbox"/> |   |
|                                                                                       |   |
|                                                                                       |   |



## KITCHEN/PREP/MUDROOM HARDWARE

## A black, curved handle with square mounting bases. The handle is made of a smooth, matte material and is designed for easy gripping. It is shown against a plain white background.

**AVAILABILITY:**

**URL:** <https://marathonhardware.com/pd/ashdale-transitional-pull-9636/9636-96-DBK>

|   |  |  |  |
|---|--|--|--|
|   |  |  |  |
| ✓ |  |  |  |





### CLAREMONT TRANSITIONAL KNOB (9627)





CABINET HARDWARE

POOLHOUSE HARDWARE

HITCH MODERN 6 IN. PULL (9322)

|                                                                                       |   |
|---------------------------------------------------------------------------------------|---|
|                                                                                       | 9322-160 DBK   |
| CATEGORY:                                                                             | CABINET HARDWARE   |
| STATUS:                                                                               | APPROVED   |
| BY/FROM:                                                                              | Client   |
| AVAILABILITY:                                                                         |   |
| EXTENTS:                                                                              | P.ML-Bar   |
| URL:                                                                                  | <a href="https://marathonhardware.com/pd/hitch-modern-pull-9322/9322-160-DBK">https://marathonhardware.com/pd/hitch-modern-pull-9322/9322-160-DBK</a> |
| SCHEME                                                                                |   |
| <input checked="" type="checkbox"/> <input type="checkbox"/> <input type="checkbox"/> |   |
|                                                                                       |   |





CABINET HARDWARE

PREP NORTH PULL HARDWARE

ASHDALE 7.5 IN. PULLS

9636-192 DBK

CATEGORY: CABINET HARDWARE

STATUS: APPROVED


BY/FROM: Client

AVAILABILITY:

EXTENTS: H.ML-Pantry


URL: <https://marathonhardware.com/pd/ashdale-transitional-pull-9636/9636-192-DBK>

SCHEME

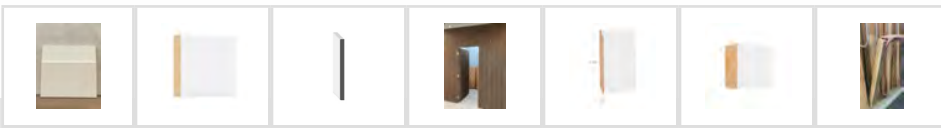

## CASEWORK



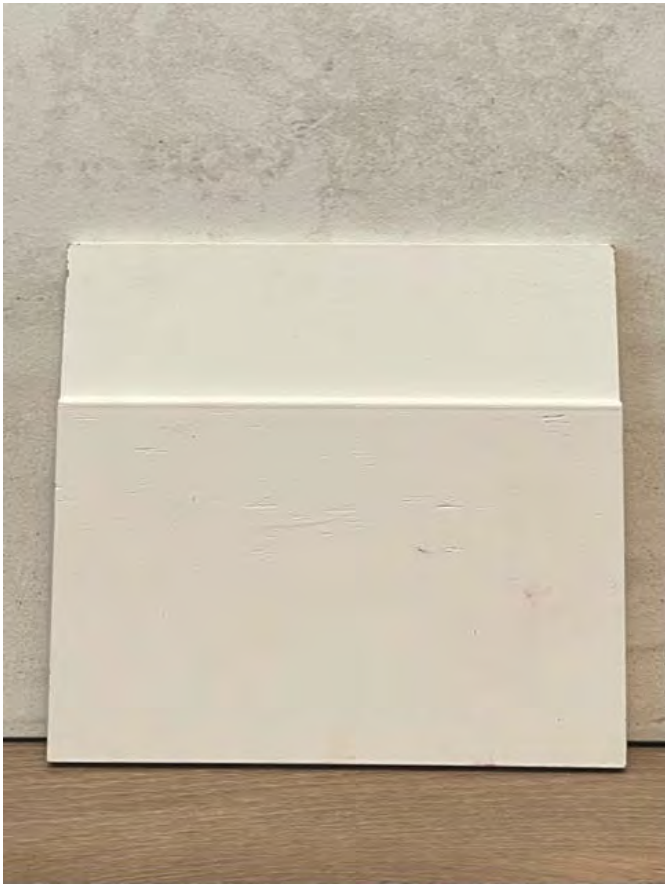

CASEWORK

BASEBOARD

5/8 IN. X 5-1/2 IN. MDF PRIMED BASEBOARD 16 FT.

|               |   |
|---------------|---|
|               | 273MDF   |
| CATEGORY:     | CASEWORK   |
| STATUS:       | APPROVED   |
| BY/FROM:      | Client   |
| AVAILABILITY: |   |
| EXTENTS:      | H.ML-Carport, H.ML-Den, H.ML-Eating Area, H.ML-Entertainment, H.ML-Entertainment Washroom, H.ML-Formal Dining, H.ML-Foyer, H.ML-Garage, H.ML-Great Room, H.ML-Kitchen, H.ML-Laundry Mudroom, H.ML-Living, H.ML-Pantry, H.ML-Powder, H.ML-Stairs, H.UL-Bedroom 01, H.UL-Bedroom 02, H.UL-Bedroom 03, H.UL-Bedroom 04, H.UL-Gym, H.UL-Hallway, H.UL-Laundry, H.UL-Master |
| URL:          | <a href="https://countrylumber.ca/">https://countrylumber.ca/</a>   |
| SCHEME        |   |
|               |   |
|               |   |
|               |   |



CHAIR RAIL BED1

**AVAILABILITY:**

**URL:** <https://www.metrie.com/products/moulding/1555913>

|   |  |  |  |
|---|--|--|--|
|   |  |  |  |
| ✓ |  |  |  |





CASEWORK

COFFERED CEILING MOULDING

1/2 IN. X 7-1/4 IN. X 16 FT. PRIMED MDF  
SQUARE EDGE

499MDF

CATEGORY: CASEWORK

STATUS: APPROVED


BY/FROM: Client

AVAILABILITY:

EXTENTS: H.ML-Den

URL:

SCHEME

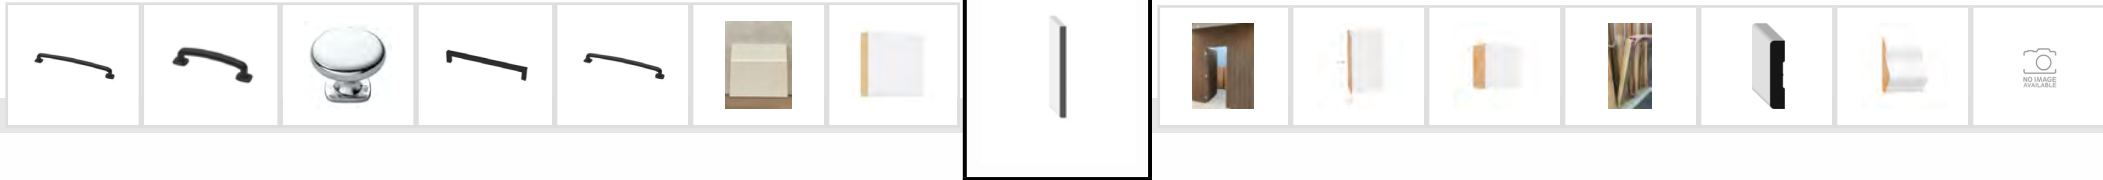



CASEWORK

DEN FEATURE SLAT WALL

1/2 IN. X 1-1/2 IN. FIR MIXED GRAIN

GWD6261210

CATEGORY: CASEWORK

STATUS: APPROVED




BY/FROM: Client

AVAILABILITY:

EXTENTS: H.ML-Den

URL: <https://www.metrie.com/products/moulding/1625866>

SCHEME

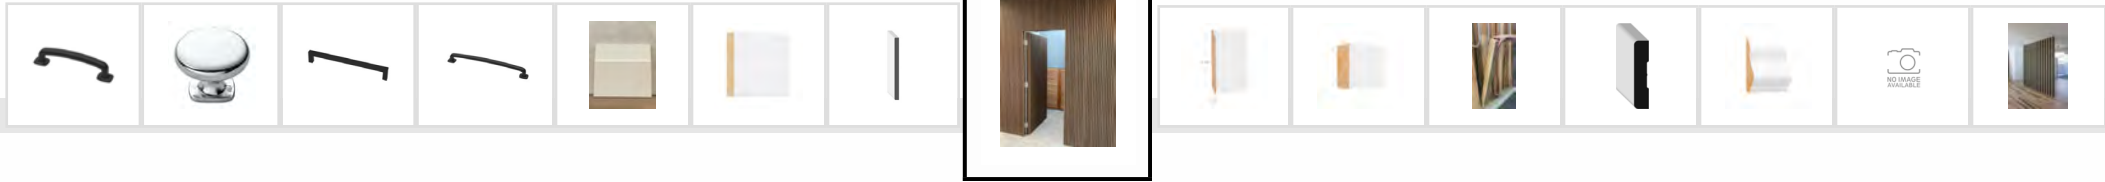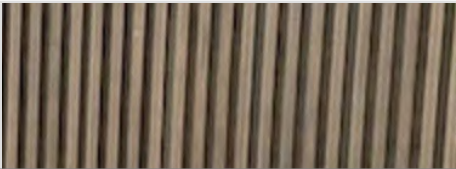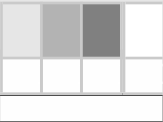



CASEWORK

FEATURE WALL LAUNDRY BED 1 POOLHOUSE

SHIPLAP VERTICAL 1/2 IN. X 7-1/4 IN. X 16 FT.  
PRIMED MDF

1678737

CATEGORY: CASEWORK

STATUS: APPROVED

BY/FROM: Client

AVAILABILITY:

EXTENTS: P.ML-Powder, H.UL-Laundry, H.UL-Bedroom 01, P.ML-Bai

URL: <https://www.metrie.com/products/moulding/1678737>

SCHEME





CASEWORK

FEATURE WALL MOULDING BED2 BED4

1/2 IN. X 3/4 IN. X 16 FT. FINGERJOINT PINE  
PRIMED

IS MP 3428

CATEGORY: CASEWORK

STATUS: APPROVED

BY/FROM: Client

AVAILABILITY:

EXTENTS: P.ML-Entertainment, P.ML-Bar, H.UL-Bedroom 02, H.UL-Bedroom 04

URL: <https://www.metrie.com/products/moulding/1626507>


SCHEME





FRONT ENTRY SLAT WALL

|   |                                                                                     |
|---|-------------------------------------------------------------------------------------|
| 44DDF   |                                                                                     |
| CATEGORY:   | CASEWORK                                                                            |
| STATUS:   | APPROVED                                                                            |
| BY/FROM:   | Client                                                                              |
| AVAILABILITY:   |                                                                                     |
| EXTENTS:   | H.ML-Foyer                                                                          |
| URL:   | <a href="https://countrylumber.ca/mouldings">https://countrylumber.ca/mouldings</a> |
| SCHEME   |                                                                                     |
| <div><div><div></div><div></div><div></div><div></div></div><div><div>✓</div><div></div><div></div><div></div></div></div> |                                                                                     |
|   |                                                                                     |

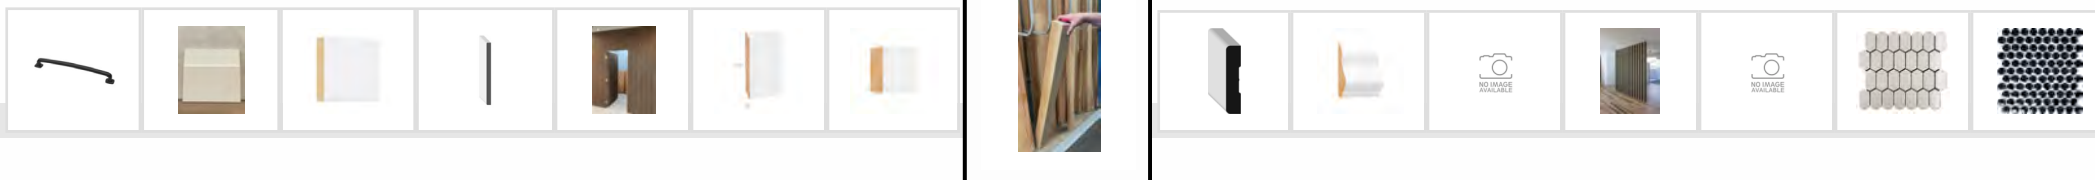





CASEWORK

INTERIOR DOOR CASING

FLATSTOCK LITE 1 X 5 X 4-9/16 IN. X 16 FT.

15MDF

CATEGORY: CASEWORK

STATUS: APPROVED

BY/FROM: Client

AVAILABILITY:

EXTENTS: H.ML-Den, H.ML-Eating Area, H.ML-Entertainment, H.ML-Entertainment Washroom, H.ML-Formal Dining, H.ML-Foyer, H.ML-Garage, H.ML-Great Room, H.ML-Kitchen, H.ML-Laundry Mudroom, H.ML-Living, H.ML-Pantry, H.ML-Powder, H.ML-Stairs, H.UL-Bedroom 01, H.UL-Bedroom 02, H.UL-Bedroom 03, H.UL-Bedroom 04, H.UL-Gym, H.UL-Hallway, H.UL-Laundry, H.UL-Master

URL: <https://countrylumber.ca/mouldings>

SCHEME





CASEWORK

INTERIOR PICTURE MOULDING

MDF 1/2 IN. X 1-9/16 IN. X 14 FT. BATTEN

3279FJP

CATEGORY: CASEWORK

STATUS: APPROVED

BY/FROM: Client

AVAILABILITY:

EXTENTS: H.ML-Foyer, H.UL-Bedroom 02, H.ML-Formal Dining, H. ML-Living

URL: <https://www.metrie.com/products/moulding/1626486>

SCHEME





## OPTION 2 WOOD FEATURES THROUGHOUT



NO IMAGE AVAILABLE

|   |  |  |  |
|---|--|--|--|
|   |  |  |  |
| ✓ |  |  |  |

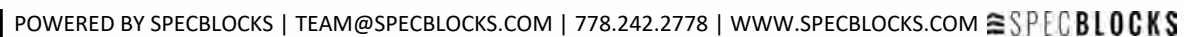


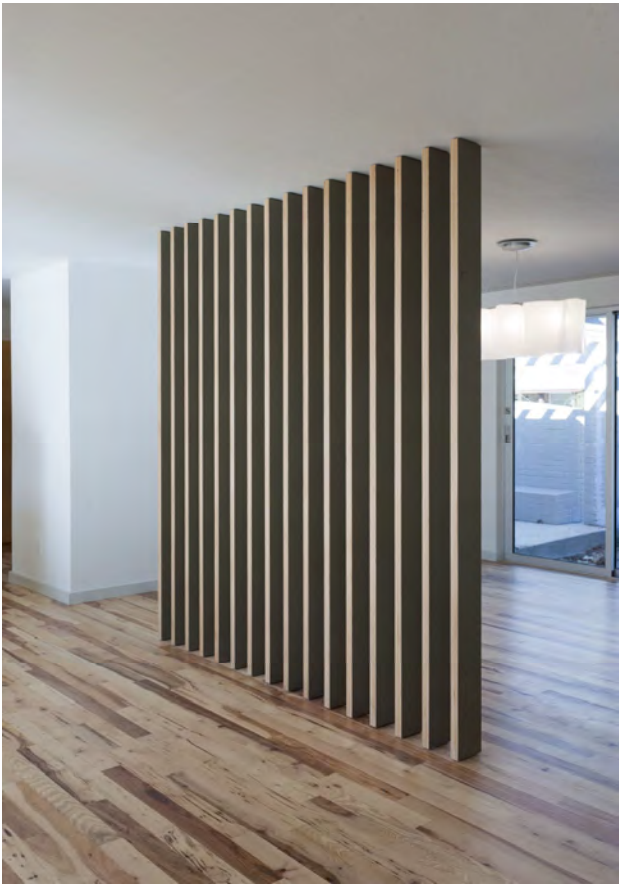

CASEWORK

OPTIONAL FRONT ENTRY SLAT WALL

|   |                                                                             |                          |                          |                          |                          |                                     |                          |                          |                          |
|---|-----------------------------------------------------------------------------|--------------------------|--------------------------|--------------------------|--------------------------|-------------------------------------|--------------------------|--------------------------|--------------------------|
| 2 X 6 FIR   |                                                                             |                          |                          |                          |                          |                                     |                          |                          |                          |
|   | 26DDF                                                                       |                          |                          |                          |                          |                                     |                          |                          |                          |
| CATEGORY:   | CASEWORK                                                                    |                          |                          |                          |                          |                                     |                          |                          |                          |
| STATUS:   | APPROVED                                                                    |                          |                          |                          |                          |                                     |                          |                          |                          |
| BY/FROM:   | Client                                                                      |                          |                          |                          |                          |                                     |                          |                          |                          |
| AVAILABILITY:   |                                                                             |                          |                          |                          |                          |                                     |                          |                          |                          |
| EXTENTS:   | H.ML-Foyer                                                                  |                          |                          |                          |                          |                                     |                          |                          |                          |
| URL:   | <a href="https://countrylumber.ca/doors">https://countrylumber.ca/doors</a> |                          |                          |                          |                          |                                     |                          |                          |                          |
| SCHEME   |                                                                             |                          |                          |                          |                          |                                     |                          |                          |                          |
| <table><tr><td><input type="checkbox"/></td><td><input type="checkbox"/></td><td><input type="checkbox"/></td><td><input type="checkbox"/></td></tr><tr><td><input checked="" type="checkbox"/></td><td><input type="checkbox"/></td><td><input type="checkbox"/></td><td><input type="checkbox"/></td></tr></table> |                                                                             | <input type="checkbox"/> | <input type="checkbox"/> | <input type="checkbox"/> | <input type="checkbox"/> | <input checked="" type="checkbox"/> | <input type="checkbox"/> | <input type="checkbox"/> | <input type="checkbox"/> |
| <input type="checkbox"/>   | <input type="checkbox"/>                                                    | <input type="checkbox"/> | <input type="checkbox"/> |                          |                          |                                     |                          |                          |                          |
| <input checked="" type="checkbox"/>   | <input type="checkbox"/>                                                    | <input type="checkbox"/> | <input type="checkbox"/> |                          |                          |                                     |                          |                          |                          |
|   |                                                                             |                          |                          |                          |                          |                                     |                          |                          |                          |

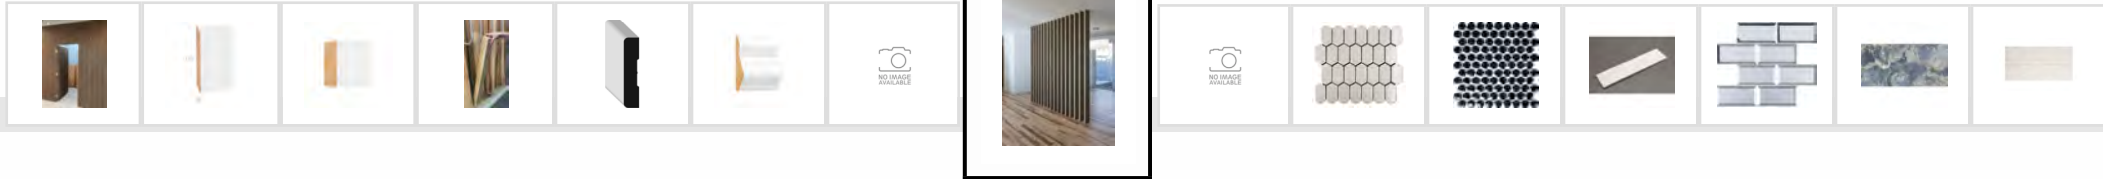


## WOOD FEATURES THROUGHOUT



NO IMAGE AVAILABLE

|   |  |  |  |
|---|--|--|--|
|   |  |  |  |
| ✓ |  |  |  |

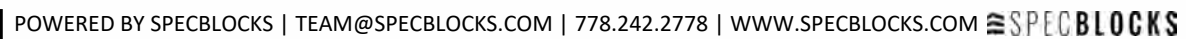

CERAMIC TILING




CERAMIC TILING

BATH 3 NICHE FEATURE WALL TILE

**NOVAHEX | 1.5 IN. X 3 IN. (11 IN. X 12 IN. MESH SHEET) STORM GLOSS**

|                                     |                                                                                 |
|-------------------------------------|---------------------------------------------------------------------------------|
|                                     | NVSTG13                                                                         |
| CATEGORY:                           | CERAMIC TILING                                                                  |
| STATUS:                             | APPROVED                                                                        |
| BY/FROM:                            | Client                                                                          |
| AVAILABILITY:                       |                                                                                 |
| EXTENTS:                            | H.U.L-Washroom 03.Gym                                                           |
| URL:                                | <a href="https://www.amestile.com/nvstg13">https://www.amestile.com/nvstg13</a> |
| SCHEME                              |                                                                                 |
| <input checked="" type="checkbox"/> |                                                                                 |
|                                     |                                                                                 |
|                                     |                                                                                 |
|                                     |                                                                                 |

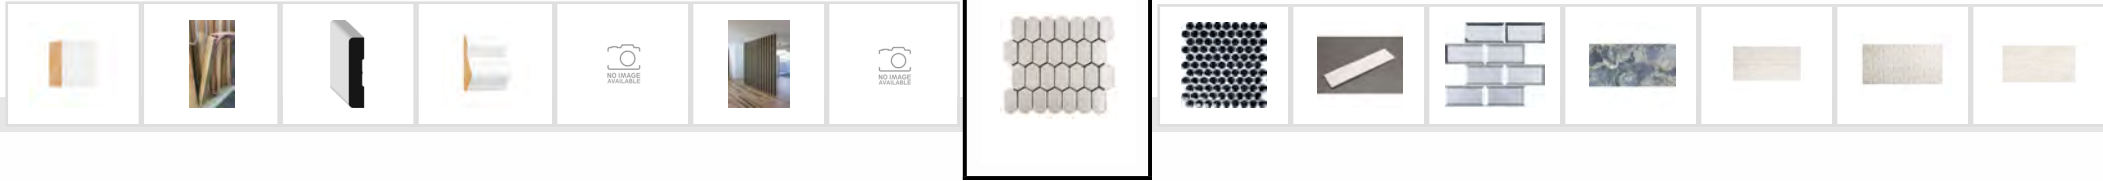






CERAMIC TILING

BATH 4 NICHE FEATURE WALL

QUEENS BLUE ANGELS 1 IN. PENNY ROUND  
MOSAIC - 11X12 SHEET

|               |   |
|---------------|---|
|               | FARQ NBA   |
| CATEGORY:     | CERAMIC TILING   |
| STATUS:       | APPROVED   |
| BY/FROM:      | Client   |
| AVAILABILITY: |   |
| EXTENTS:      | H.U.L-Washroom 04, P.ML-Powder, H.ML-Entertainment Washroom   |
| URL:          | <a href="https://www.tierrasol.ca/en/product/queens-blue-angels-1-penny-round-mosaic-11x12-sheet">https://www.tierrasol.ca/en/product/queens-blue-angels-1-penny-round-mosaic-11x12-sheet</a> |
| SCHEME        |   |




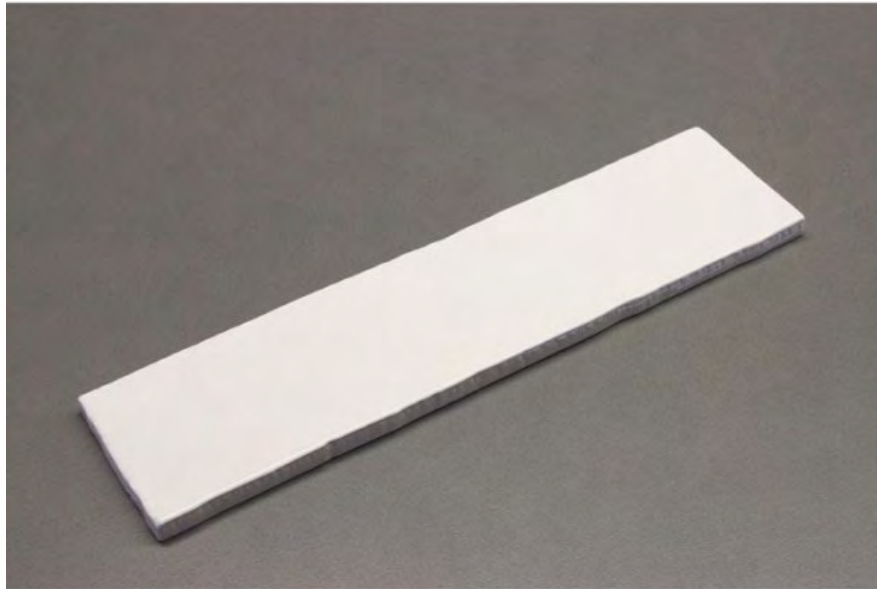

## BATHROOMS KIDS/EBATH WALL

|   |   |                                                                                       |                                                                                       |                                                                                       |                                                                                       |                                                                                       |                                                                                       |                                                                                       |  |
|---|---|---------------------------------------------------------------------------------------|---------------------------------------------------------------------------------------|---------------------------------------------------------------------------------------|---------------------------------------------------------------------------------------|---------------------------------------------------------------------------------------|---------------------------------------------------------------------------------------|---------------------------------------------------------------------------------------|--|
| WDATSW312   |   |                                                                                       |                                                                                       |                                                                                       |                                                                                       |                                                                                       |                                                                                       |                                                                                       |  |
| CATEGORY:   | CERAMIC TILING   |                                                                                       |                                                                                       |                                                                                       |                                                                                       |                                                                                       |                                                                                       |                                                                                       |  |
| STATUS:   | APPROVED   |                                                                                       |                                                                                       |                                                                                       |                                                                                       |                                                                                       |                                                                                       |                                                                                       |  |
| BY/FROM:   | Client   |                                                                                       |                                                                                       |                                                                                       |                                                                                       |                                                                                       |                                                                                       |                                                                                       |  |
| AVAILABILITY:   |   |                                                                                       |                                                                                       |                                                                                       |                                                                                       |                                                                                       |                                                                                       |                                                                                       |  |
| EXTENTS:   | H.ML-Entertainment Washroom, H.UL-Washroom 01.02, H.UL-Washroom 03.Gym, H.UL-Washroom 04, P.ML-Powder                                                 |                                                                                       |                                                                                       |                                                                                       |                                                                                       |                                                                                       |                                                                                       |                                                                                       |  |
| URL:   | <a href="https://www.tierrasol.ca/en/product/tencer-tiempo-simply-white-3x12">https://www.tierrasol.ca/en/product/tencer-tiempo-simply-white-3x12</a> |                                                                                       |                                                                                       |                                                                                       |                                                                                       |                                                                                       |                                                                                       |                                                                                       |  |
| SCHEME   |   |                                                                                       |                                                                                       |                                                                                       |                                                                                       |                                                                                       |                                                                                       |                                                                                       |  |
| <table border="1"> <tr> <td></td> <td></td> <td></td> <td></td> </tr> <tr> <td></td> <td></td> <td></td> <td></td> </tr> </table> |                                                                  |  |  |  |  |  |  |  |  |
|   |                                                                  |  |  |                                                                                       |                                                                                       |                                                                                       |                                                                                       |                                                                                       |  |
|   |                                                                  |  |  |                                                                                       |                                                                                       |                                                                                       |                                                                                       |                                                                                       |  |



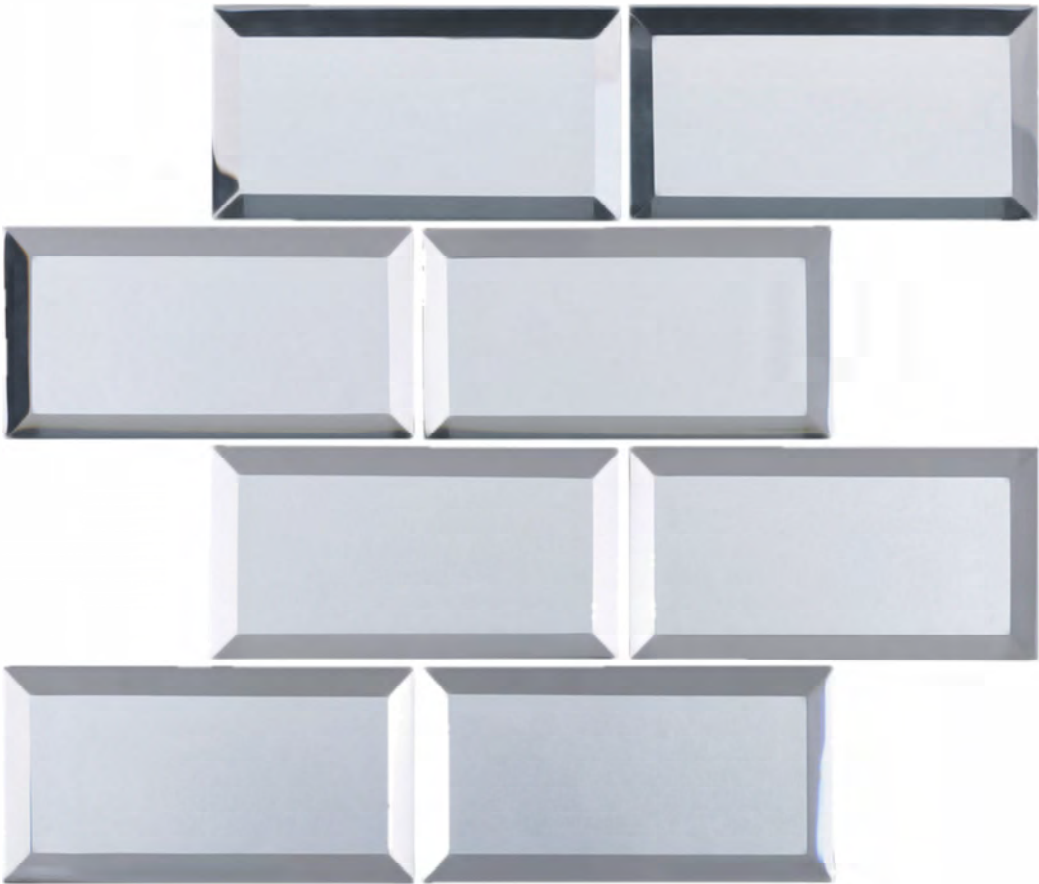

CERAMIC TILING

DINING ROOM BAR WALL TILE

REFLECTIONS 3 IN. X 6 IN. BEVELED GLASS  
SUBWAY WALL TILE

|               |   |
|---------------|---|
|               | ABOS1963   |
| CATEGORY:     | CERAMIC TILING   |
| STATUS:       | APPROVED   |
| BY/FROM:      | Client   |
| AVAILABILITY: |   |
| EXTENTS:      | H.ML-Formal Dining   |
| URL:          | <a href="https://www.wayfair.ca/home-improvement/pdp/abolos-reflections-3-x-6-beveled-glass-subway-wall-tile-abos1963.html?piid=36935062">https://www.wayfair.ca/home-improvement/pdp/abolos-reflections-3-x-6-beveled-glass-subway-wall-tile-abos1963.html?piid=36935062</a> |
| SCHEME        |   |






CERAMIC TILING

DINING ROOM FEATURE WALL

ONICE REALE | 47 IN. X 110 IN. (120CM X 280CM  
SLABS) OCEANO POLISHED

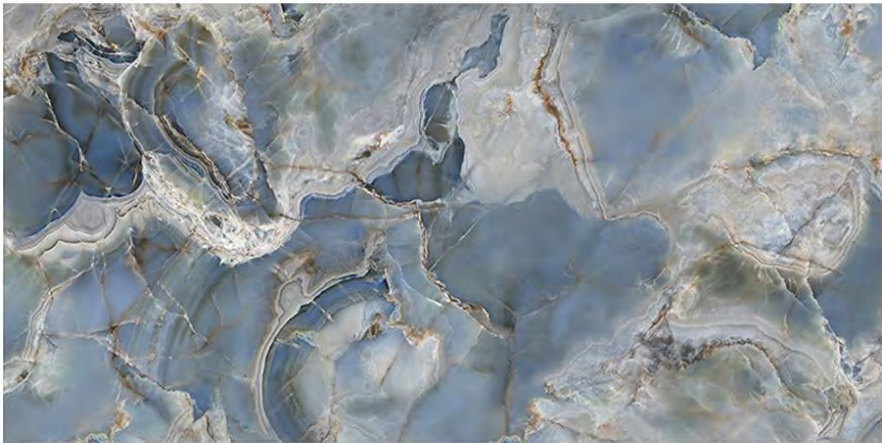

OROCP120280

CATEGORY: CERAMIC TILING

STATUS: APPROVED


BY/FROM: Client

AVAILABILITY:

EXTENTS: H.ML-Formal Dining

URL: <https://www.amestile.com/orocp120280>

SCHEME

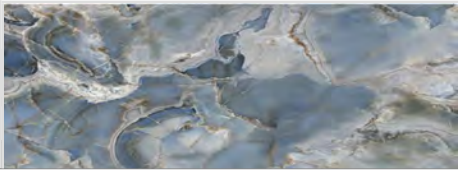

NO IMAGE  
AVAILABLE



NO IMAGE  
AVAILABLE





**THE REVERSO COLLECTION WHITE 12X24 LINE  
RECT**

**AVAILABILITY:**

**URL:** <https://www.tierrasol.ca/en/product/reverso-2-white-12x24-line-rect>

|   |  |  |  |
|---|--|--|--|
|   |  |  |  |
| ✓ |  |  |  |





CERAMIC TILING

ENSUITE SHOWER FEATURE TILE

THE REVERSO COLLECTION WHITE 12X24  
DIAMOND RECT

FUCORWHDIA

CATEGORY: CERAMIC TILING

STATUS: APPROVED


BY/FROM: Client

AVAILABILITY:

EXTENTS: H.U.L-Master Ensuite

URL: <https://www.tierrasol.ca/en/product/reverso-2-white-12x24-diamond-rect>

SCHEME

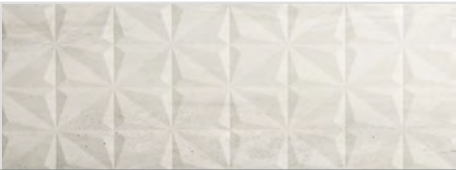



CERAMIC TILING


ENSUITE WALL TILE/MAIN FLOOR TILE

REVERSO WHITE 12X24 NAT RECT

|               |   |
|---------------|---|
|               | FUCORWH1224N   |
| CATEGORY:     | CERAMIC TILING   |
| STATUS:       | APPROVED   |
| BY/FROM:      | Client   |
| AVAILABILITY: |   |
| EXTENTS:      | H.U.L-Master Ensuite   |
| URL:          | <a href="https://www.tierrasol.ca/en/product/reverso-2-white-12x24-nat-rect">https://www.tierrasol.ca/en/product/reverso-2-white-12x24-nat-rect</a> |
| SCHEME        |   |





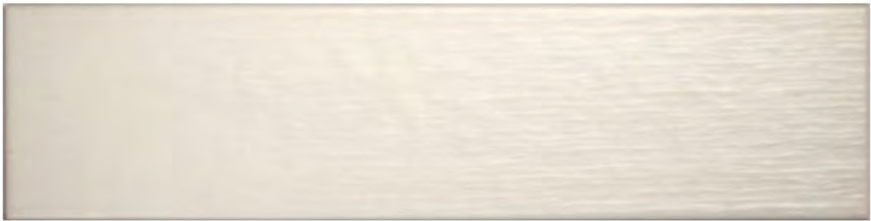


CERAMIC TILING

KITCHEN WALL TILE

THE RAINFALL - C II COLLECTION MATTE WHITE  
4X16 MIST MATTE

|               |   |
|---------------|---|
|               | WBRCMWHMT   |
| CATEGORY:     | CERAMIC TILING   |
| STATUS:       | APPROVED   |
| BY/FROM:      | Client   |
| AVAILABILITY: |   |
| EXTENTS:      | H.ML-Kitchen   |
| URL:          | <a href="https://www.tierrasol.ca/en/product/rainfall-c-ii-white-matte-4x16-mist-matte">https://www.tierrasol.ca/en/product/rainfall-c-ii-white-matte-4x16-mist-matte</a> |
| SCHEME        |   |



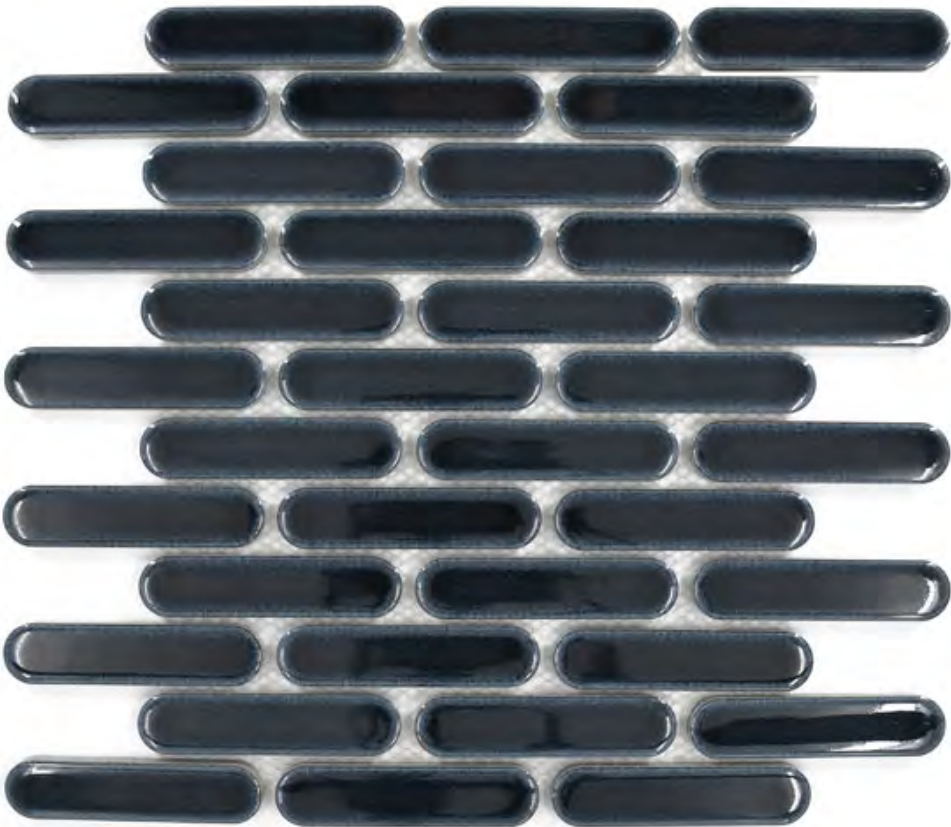

CERAMIC TILING

POWDER ROOM FEATURE WALL TILE

MOD BLUE 1X4 GLOSS

|               |   |
|---------------|---|
|               | FARMOBLUG   |
| CATEGORY:     | CERAMIC TILING   |
| STATUS:       | APPROVED   |
| BY/FROM:      | Client   |
| AVAILABILITY: |   |
| EXTENTS:      | H.ML-Powder   |
| URL:          | <a href="https://www.tierrasol.ca/en/product/mod-blue-1x4-gloss">https://www.tierrasol.ca/en/product/mod-blue-1x4-gloss</a>   |
| SCHEME        | <div><div><div><div><div></div><div></div><div></div><div></div><div></div></div><div><div></div><div></div><div></div><div></div><div></div></div><div><div></div><div></div><div></div><div></div><div></div></div><div><div></div><div></div><div></div><div></div><div></div></div><div><div></div><div></div><div></div><div></div><div></div></div></div><div><div></div><div></div><div></div><div></div><div></div></div><div><div></div><div></div><div></div><div></div><div></div></div><div><div></div><div></div><div></div><div></div><div></div></div><div><div></div><div></div><div></div><div></div><div></div></div></div><div><div></div><div></div><div></div><div></div><div></div></div><div><div></div><div></div><div></div><div></div><div></div></div><div><div></div><div></div><div></div><div></div><div></div></div><div><div></div><div></div><div></div><div></div><div></div></div><div><div></div><div></div><div></div><div></div><div></div></div></div> <div><div></div><div></div><div></div><div></div><div></div></div> <div><div></div><div></div><div></div><div></div><div></div></div> <div><div></div><div></div><div></div><div></div><div></div></div> <div><div></div><div></div><div></div><div></div><div></div></div> |

<




CERAMIC TILING

POWDER ROOM FEATURE WALL2

MOD WHITE 1X4 GLOSS

|   |   |
|---|---|
|   | FARMOWHTG   |
| CATEGORY:   | CERAMIC TILING   |
| STATUS:   | APPROVED   |
| BY/FROM:   | Client   |
| AVAILABILITY:   |   |
| EXTENTS:   | H.ML-Powder   |
| URL:   | <a href="https://www.tierrasol.ca/en/product/mod-white-1x4-gloss">https://www.tierrasol.ca/en/product/mod-white-1x4-gloss</a> |
| SCHEME   |   |
| <div><div><div><div><div></div><div></div><div></div><div></div><div></div><div></div></div><div><div><div></div><div></div><div></div><div></div><div></div><div></div></div><div><div><div></div><div></div><div></div><div></div><div></div><div></div></div><div><div><div></div><div></div><div></div><div></div><div></div><div></div></div><div><div><div></div><div></div><div></div><div></div><div></div><div></div></div><div><div><div></div><div></div><div></div><div></div><div></div><div></div></div></div><div><div><div></div><div></div><div></div><div></div><div></div><div></div></div><div><div><div></div><div></div><div></div><div></div><div></div><div></div></div><div><div><div></div><div></div><div></div><div></div><div></div><div></div></div><div><div><div></div><div></div><div></div><div></div><div></div><div></div></div></div><div><div><div></div><div></div><div></div><div></div><div></div><div></div></div><div><div><div></div><div></div><div></div><div></div><div></div><div></div></div><div><div><div></div><div></div><div></div><div></div><div></div><div></div></div></div><div><div><div></div><div></div><div></div><div></div><div></div><div></div></div><div><div><div></div><div></div><div></div><div></div><div></div><div></div></div><div><div><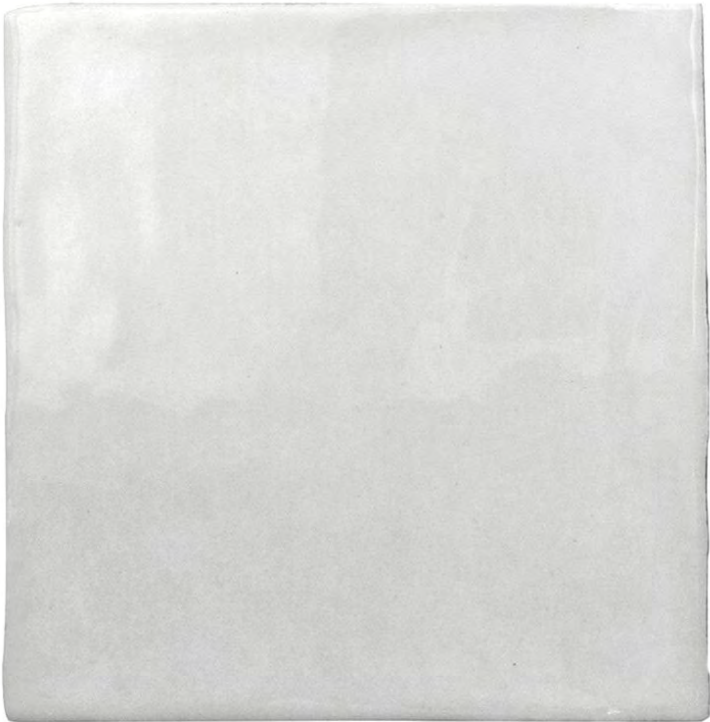

CERAMIC TILING

PREP KITCHEN

ARTIGIANO COTTON GLOSS 5X5

|               |   |
|---------------|---|
|               | ARCTG5   |
| CATEGORY:     | CERAMIC TILING   |
| STATUS:       | APPROVED   |
| BY/FROM:      | Client   |
| AVAILABILITY: |   |
| EXTENTS:      | H.ML-Pantry   |
| URL:          | <a href="https://www.amestile.com/arctg5">https://www.amestile.com/arctg5</a>   |
| SCHEME        | <div><div><div><div><div></div><div></div><div></div><div></div><div></div></div><div><div></div><div></div><div></div><div></div><div></div></div><div><div></div><div></div><div></div><div></div><div></div></div><div><div></div><div></div><div></div><div></div><div></div></div><div><div></div><div></div><div></div><div></div><div></div></div></div><div><div></div><div></div><div></div><div></div><div></div></div><div><div></div><div></div><div></div><div></div><div></div></div><div><div></div><div></div><div></div><div></div><div></div></div><div><div></div><div></div><div></div><div></div><div></div></div></div><div><div></div><div></div><div></div><div></div><div></div></div><div><div></div><div></div><div></div><div></div><div></div></div><div><div></div><div></div><div></div><div></div><div></div></div><div><div></div><div></div><div></div><div></div><div></div></div></div> <div><div></div><div></div><div></div><div></div><div></div></div> <div><div></div><div></div><div></div><div></div><div></div></div> <div><div></div><div></div><div></div><div></div><div></div></div> <div><div></div><div></div><div></div><div></div><div></div></div> |




CERAMIC TILING

SHARED BATH/EBATH NICHE FEATURE TILE

QUEENS SNOW WOLVES WHITE ANGELS 1 IN.  
PENNY

|                                     |   |
|-------------------------------------|---|
|                                     | FARQNSW   |
| CATEGORY:                           | CERAMIC TILING   |
| STATUS:                             | APPROVED   |
| BY/FROM:                            | Client   |
| AVAILABILITY:                       |   |
| EXTENTS:                            | H.ML-Entertainment Washroom, H.UL-Washroom 01.02   |
| URL:                                | <a href="https://www.tierrasol.ca/en/product/queens-snow-wolves-1-penny-round-mosaic-11x12-sheet">https://www.tierrasol.ca/en/product/queens-snow-wolves-1-penny-round-mosaic-11x12-sheet</a> |
| SCHEME                              |   |
| <input checked="" type="checkbox"/> |   |
|                                     |   |
|                                     |   |
|                                     |   |

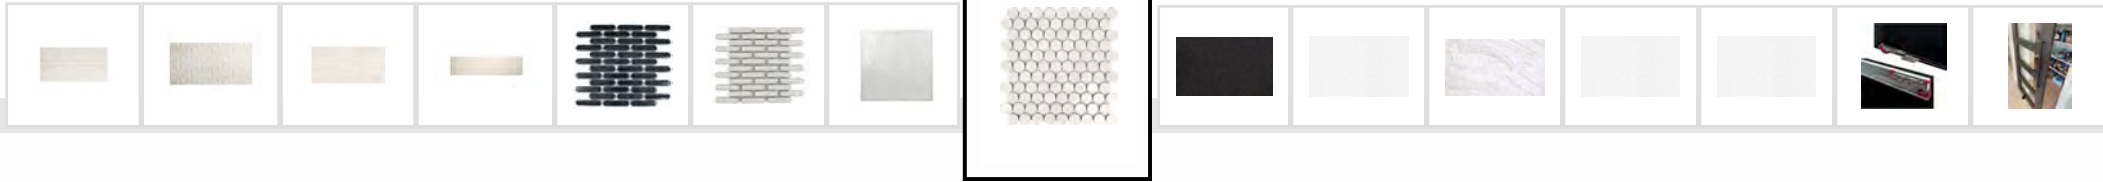

COUNTERTOPS






COUNTERTOPS


DINING ROOM BAR COUNTERTOP/MUDROOM

GRANITE BLACK PEARL LEATHERED

|               |   |
|---------------|---|
|               | HARISTONE   |
| CATEGORY:     | COUNTERTOPS   |
| STATUS:       | APPROVED   |
| BY/FROM:      | Client   |
| AVAILABILITY: |   |
| EXTENTS:      | H.ML-Formal Dining, H.ML-Laundry Mudroom                                                                                                |
| URL:          | <a href="https://www.haristoneslimited.com/stones/black-pearl-leather">https://www.haristoneslimited.com/stones/black-pearl-leather</a> |
| SCHEME        |   |
|               |   |
|               |   |

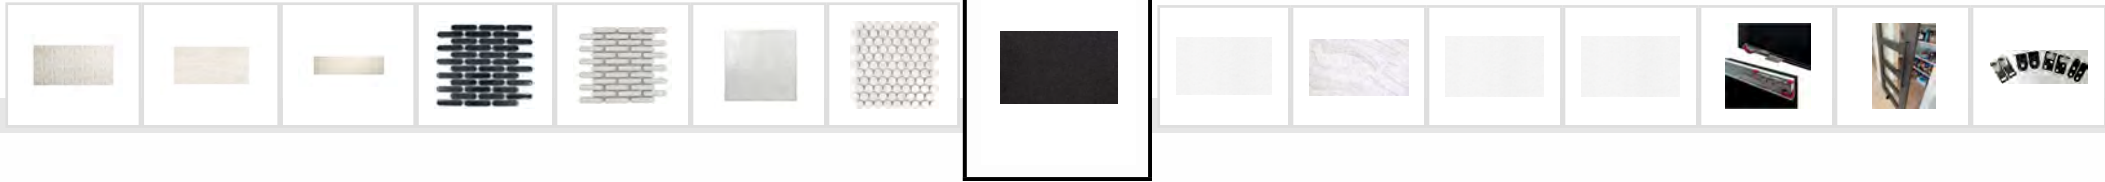



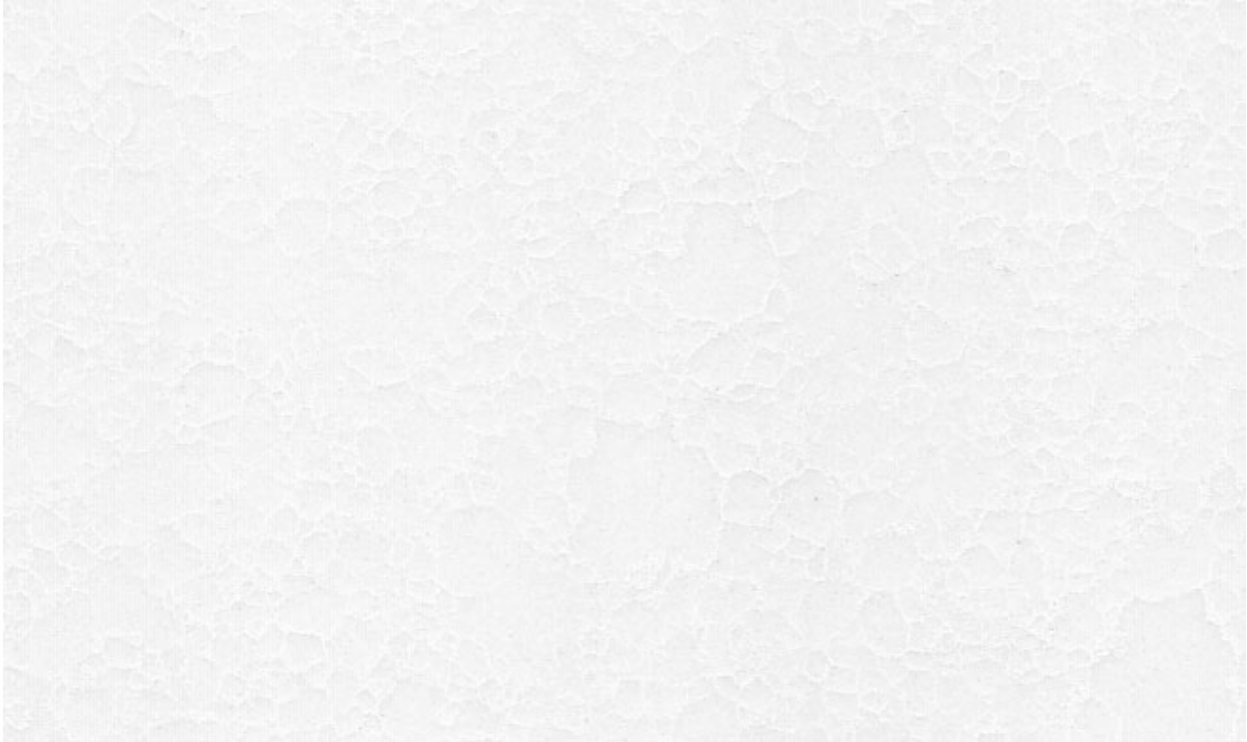


COUNTERTOPS

ENSUITE/MAKEUP TABLE

VICOSTONE THASOS

|                                     |   |
|-------------------------------------|---|
|                                     | BQ206                                                                                               |
| CATEGORY:                           | COUNTERTOPS                                                                                         |
| STATUS:                             | APPROVED                                                                                            |
| BY/FROM:                            | Client                                                                                              |
| AVAILABILITY:                       |   |
| EXTENTS:                            | H.UL-Master Ensuite, H.UL-Laundry                                                                   |
| URL:                                | <a href="https://vicostone.ca/en/quartz-stone/BQ206">https://vicostone.ca/en/quartz-stone/BQ206</a> |
| SCHEME                              |   |
| <input checked="" type="checkbox"/> |   |
|                                     |   |
|                                     |   |
|                                     |   |

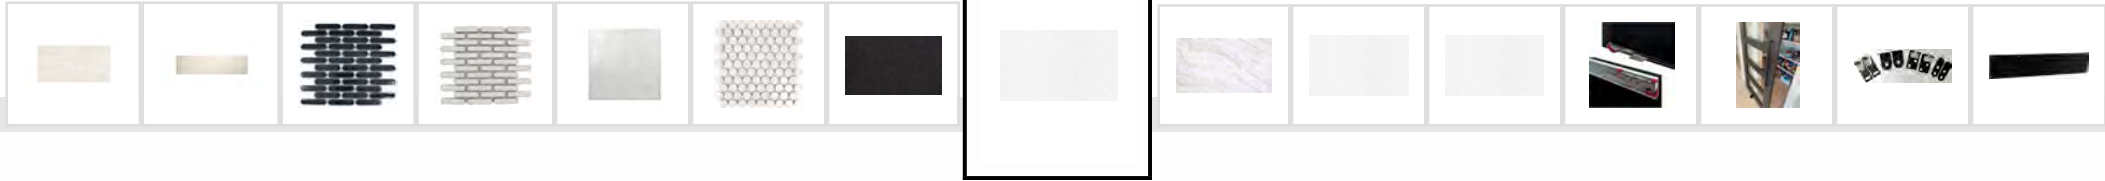





## COUNTERTOPS

### ISLAND COUNTERTOP

#### TAJ MAHAL QUARTZITE 2CM

|               |   |
|---------------|---|
|               | MARGRANITE   |
| CATEGORY:     | COUNTERTOPS   |
| STATUS:       | APPROVED   |
| BY/FROM:      | Client   |
| AVAILABILITY: |   |
| EXTENTS:      | H.ML-Kitchen, H.ML-Eating Area   |
| URL:          | <a href="https://margranite.ceramstone.com/products/taj-mahal-block-09286-quartzite/">https://margranite.ceramstone.com/products/taj-mahal-block-09286-quartzite/</a> |
| SCHEME        |   |
|               |   |
|               |   |

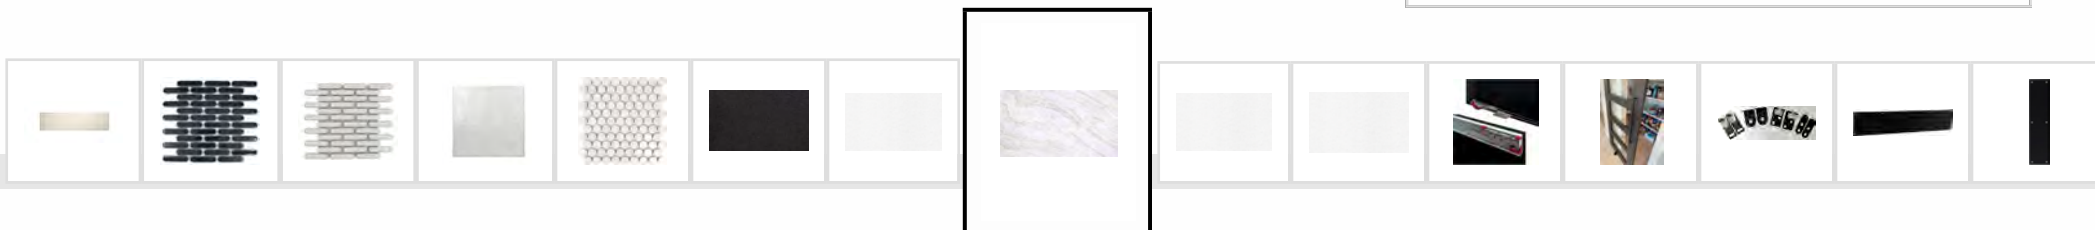

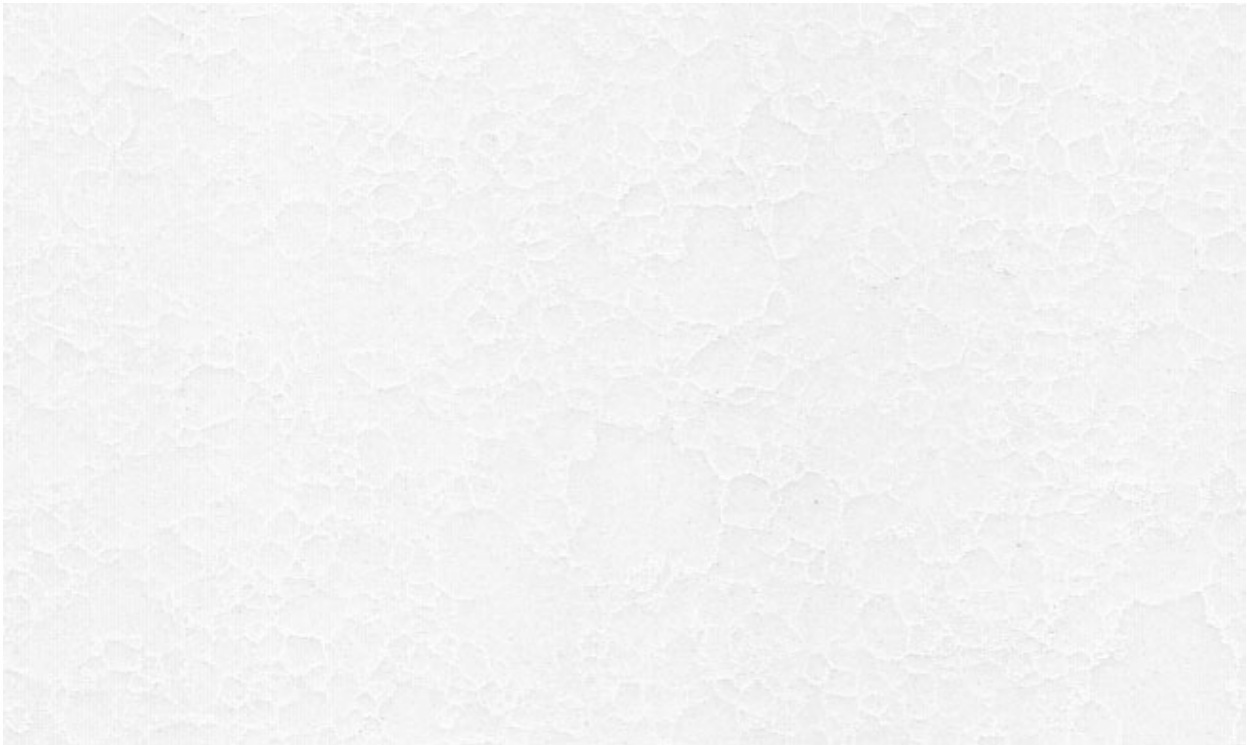



COUNTERTOPS

KITCHEN PERIMETER

VICOSTONE THASOS 3CM

|               |   |
|---------------|---|
|               | BQ206   |
| CATEGORY:     | COUNTERTOPS   |
| STATUS:       | APPROVED   |
| BY/FROM:      | Client   |
| AVAILABILITY: |   |
| EXTENTS:      | H.ML-Kitchen, H.ML-Laundry Mudroom   |
| URL:          | <a href="https://vicostone.ca/en/quartz-stone/BQ206">https://vicostone.ca/en/quartz-stone/BQ206</a>   |
| SCHEME        | <div><div><div><div><div><input checked="" type="checkbox"/></div></div><div><div><input type="checkbox"/></div></div><div><div><input type="checkbox"/></div></div><div><div><input type="checkbox"/></div></div></div><div><div><input type="checkbox"/></div></div><div><div><input type="checkbox"/></div></div><div><div><input type="checkbox"/></div></div></div></div> |

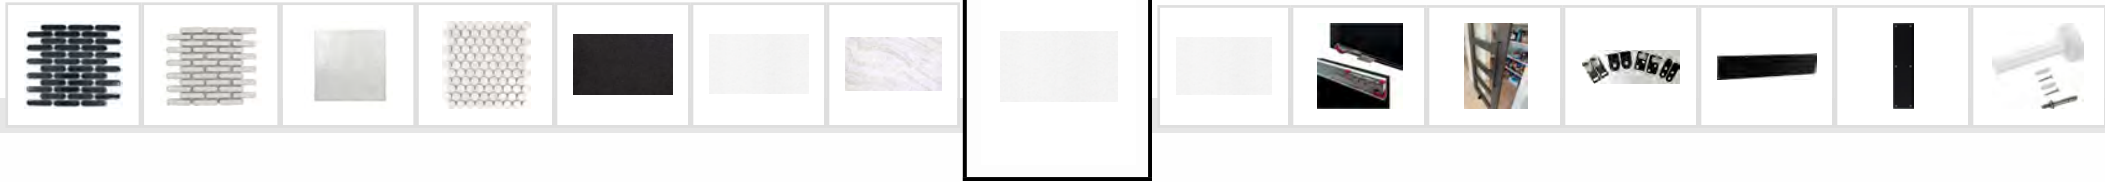


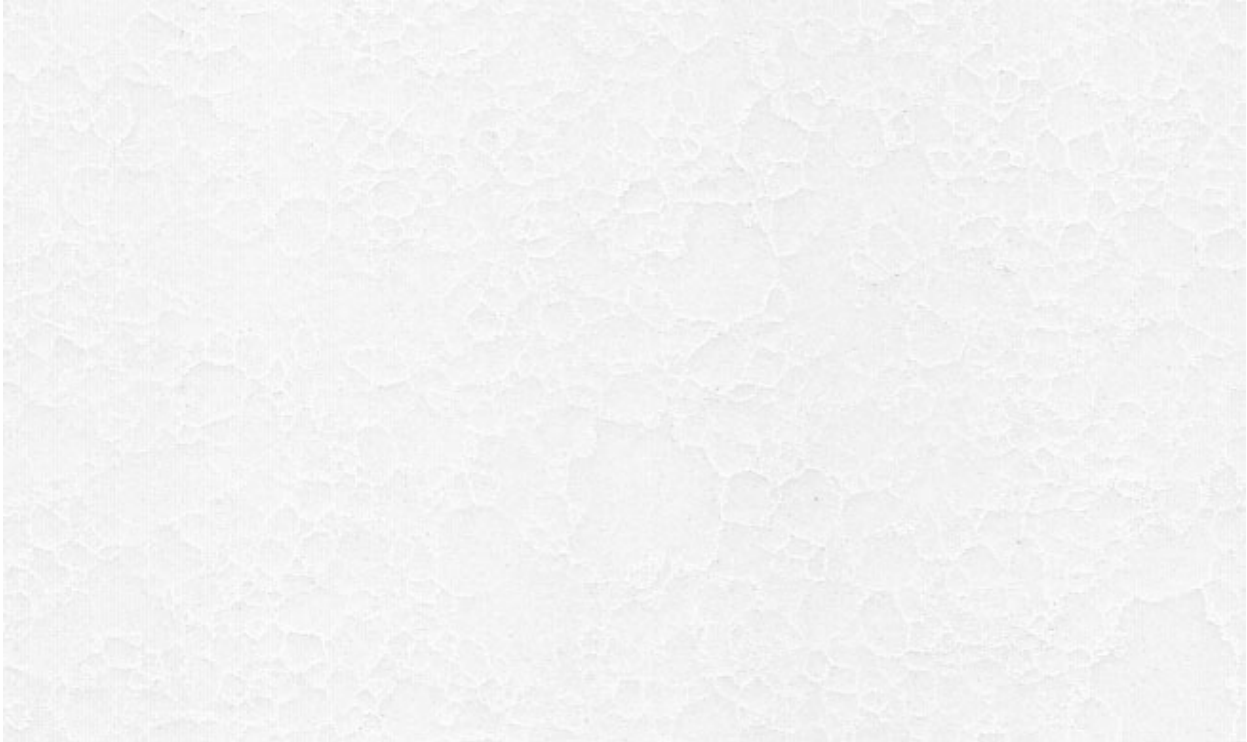

COUNTERTOPS

PREP KITCHEN COUNTERTOP

|                                     |   |
|-------------------------------------|---|
| VICOSTONE THASOS                    |   |
|                                     | BQ206                                                                                               |
| CATEGORY:                           | COUNTERTOPS                                                                                         |
| STATUS:                             | APPROVED                                                                                            |
| BY/FROM:                            | Client                                                                                              |
| AVAILABILITY:                       |   |
| EXTENTS:                            | H.ML-Pantry                                                                                         |
| URL:                                | <a href="https://vicostone.ca/en/quartz-stone/BQ206">https://vicostone.ca/en/quartz-stone/BQ206</a> |
| SCHEME                              |   |
| <input checked="" type="checkbox"/> |   |
|                                     |   |
|                                     |   |
|                                     |   |

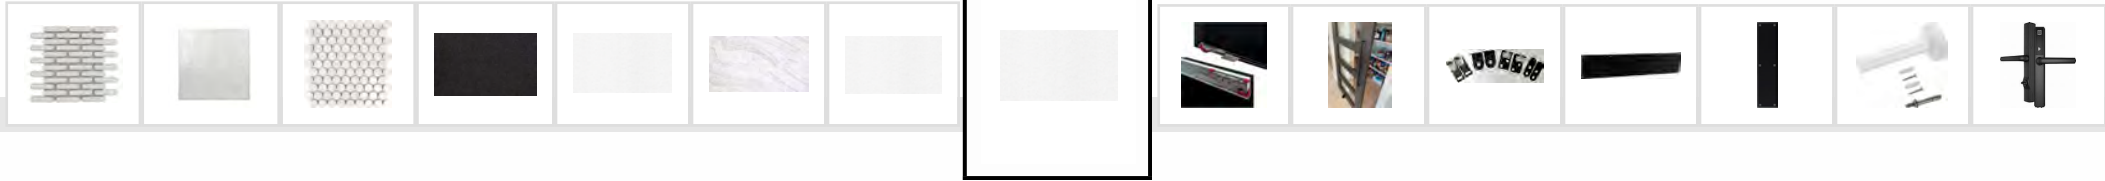

**DOOR HARDWARE**



**MILCASA MAGIC 2 43 IN.**

|   |  |  |  |
|---|--|--|--|
|   |  |  |  |
| ✓ |  |  |  |





## DOOR HARDWARE

### BARN DOOR PULLS

#### ETSY METALMAILLCC 24 IN. MODERN BARN DOOR HANDLE AND OPTIONAL FINGER PULL

1170329549

CATEGORY: DOOR HARDWARE

STATUS: APPROVED





BY/FROM: Client

AVAILABILITY:

EXTENTS: H.ML-Great Room, H.UL-Master Ensuite

URL: <https://www.etsy.com/ca/listing/1170329549/24-modern-barn-door-handle-and-optional?variation0=3289179332&variation1=2675248720>

#### SCHEME

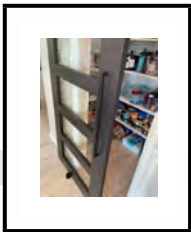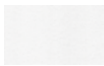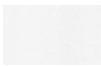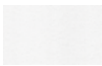





DOOR HARDWARE


DINING ROOM SWING DOOR HARDWARE

SWINGING CAFE DOORS DOUBLE ACTION DOOR  
HINGES WITH SELF HOLD

|               |   |
|---------------|---|
|               | MATTE BLACK   |
| CATEGORY:     | DOOR HARDWARE   |
| STATUS:       | APPROVED   |
| BY/FROM:      | Client   |
| AVAILABILITY: |   |
| EXTENTS:      | H.ML-Formal Dining   |
| URL:          | <a href="https://www.amazon.ca/Cafe-Gravity-Hardware-Swinging-Doors/dp/B08SSM69Z9/ref=sr_1_1?crid=27NJ2Z58O518S">https://www.amazon.ca/Cafe-Gravity-Hardware-Swinging-Doors/dp/B08SSM69Z9/ref=sr_1_1?crid=27NJ2Z58O518S</a> |
| SCHEME        |   |



## DINING ROOM SWING DOOR KICK PLATE

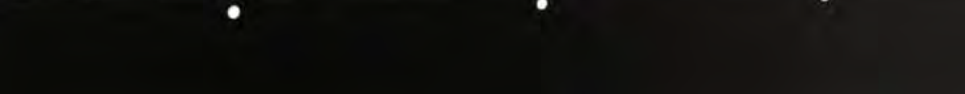

**AVAILABILITY:**

**URL:** [https://www.amazon.ca/National-Hardware-N270-350-Plate-Matte/dp/B0B69NQ6J1/ref=sr\\_1\\_1?crid=1EHKP67UWRZ9C](https://www.amazon.ca/National-Hardware-N270-350-Plate-Matte/dp/B0B69NQ6J1/ref=sr_1_1?crid=1EHKP67UWRZ9C)

|   |  |  |  |
|---|--|--|--|
|   |  |  |  |
| ✓ |  |  |  |



DOOR HARDWARE

DINING ROOM SWING DOOR PUSH PLATE

**DELTANA PP4016U19 4 IN. X 16 IN. PUSH PLATE -  
MATTE BLACK**

|               |   |
|---------------|---|
|               | PP4016U19   |
| CATEGORY:     | DOOR HARDWARE   |
| STATUS:       | APPROVED   |
| BY/FROM:      | Client   |
| AVAILABILITY: |   |
| EXTENTS:      | H.ML-Formal Dining   |
| URL:          | <a href="https://www.amazon.ca/Deltana-PP4016U19-16-Push-Plate/dp/B09MR65N16/ref=sr_1_3?crid=13WEFYDPLQ17C">https://www.amazon.ca/Deltana-PP4016U19-16-Push-Plate/dp/B09MR65N16/ref=sr_1_3?crid=13WEFYDPLQ17C</a> |
| SCHEME        |   |





## DOOR HARDWARE

### DOOR STOPS

#### MODERN DOOR STOPPER, STAINLESS STEEL DOOR STOP WITH SOUND DAMPENING RUBBER

|               |   |
|---------------|---|
|               | WHITE   |
| CATEGORY:     | DOOR HARDWARE   |
| STATUS:       | APPROVED   |
| BY/FROM:      | Client   |
| AVAILABILITY: |   |
| EXTENTS:      | H.ML-Den, H.ML-Entertainment Washroom, H.ML-Laundry Mudroom, H.ML-Powder, H.UL-Bedroom 01, H.UL-Bedroom 02, H.UL-Bedroom 03, H.UL-Bedroom 04, H.UL-Gym, H.UL-Laundry, H.UL-Master Bedroom, H.UL-Washroom 01.02, H.UL-Washroom 03, Gym, H.UL-Washroom 04, H.UL-Master W.I.C., P.ML-Entertainment, P.ML-Mechanical, P.ML-Powder |
| URL:          | <a href="https://www.amazon.ca/Stopper-Stainless-Dampening-Mounted-Hardware/dp/B089F521CK/ref=sr_1_6?crid=DY6A5PSNEYD">https://www.amazon.ca/Stopper-Stainless-Dampening-Mounted-Hardware/dp/B089F521CK/ref=sr_1_6?crid=DY6A5PSNEYD</a>                                                                                       |
| SCHEME        |   |
|               | <input checked="" type="checkbox"/> <input type="checkbox"/> <input type="checkbox"/> <input type="checkbox"/> <input type="checkbox"/> <input type="checkbox"/>   |
|               |   |





DOOR HARDWARE

EXTERIOR MUDROOM MULTIPOINT KEYLESS

BLUSAFE KEYLESS MULTIPOINT HANDLE FOR  
MUDROOM ENTRY DOOR

|                                     |   |
|-------------------------------------|---|
|                                     |   |
| CATEGORY:                           | DOOR HARDWARE   |
| STATUS:                             | APPROVED   |
| BY/FROM:                            | Client   |
| AVAILABILITY:                       |   |
| EXTENTS:                            | H.ML-Laundry Mudroom   |
| URL:                                | <a href="https://blusafesolutions.co.uk/products/origin-smart-black?_pos=1">https://blusafesolutions.co.uk/products/origin-smart-black?_pos=1</a> |
| SCHEME                              |   |
| <input checked="" type="checkbox"/> |   |
|                                     |   |
|                                     |   |





DOOR HARDWARE

INTERIOR DOOR HARDWARE DUMMY

MILAN ROUND ROSE HALF DUMMY LEVERS -  
MATTE BLACK

|   |   |
|---|---|
|   | 9GLA120-120   |
| CATEGORY:   | DOOR HARDWARE   |
| STATUS:   | APPROVED   |
| BY/FROM:   | Client   |
| AVAILABILITY:   |   |
| EXTENTS:   | H.ML-Laundry Mudroom   |
| URL:   | <a href="https://ca.weiserlock.com/en/products/milan-round-rose-half-dummy-levers-matte-black/9GLA120-120/">https://ca.weiserlock.com/en/products/milan-round-rose-half-dummy-levers-matte-black/9GLA120-120/</a> |
| SCHEME   |   |
| <div><div><div><div><div></div><div></div><div></div><div></div><div></div><div></div></div><div><div></div><div></div><div></div><div></div><div></div><div></div></div><div><div></div><div></div><div></div><div></div><div></div><div></div></div><div><div></div><div></div><div></div><div></div><div></div><div></div></div><div><div></div><div></div><div></div><div></div><div></div><div></div></div><div><div></div><div></div><div></div><div></div><div></div><div></div></div></div><div><div></div><div></div><div></div><div></div><div></div><div></div></div><div><div></div><div></div><div></div><div></div><div></div><div></div></div><div><div></div><div></div><div></div><div></div><div></div><div></div></div><div><div></div><div></div><div></div><div></div><div></div><div></div></div><div><div></div><div></div><div></div><div></div><div></div><div></div></div></div></div> |   |
|   |   |





DOOR HARDWARE

INTERIOR DOOR HARDWARE PASSAGE

WEISER MILAN ROUND ROSE PASSAGE LEVERS -  
MATTE BLACK

9GLA1010-126

CATEGORY: DOOR HARDWARE

STATUS: APPROVED

BY/FROM: Client

AVAILABILITY:

EXTENTS: H.UL-Laundry, H.UL-Bedroom 01, H.UL-Bedroom 02, H.  
UL-Bedroom 03, H.ML-Den

URL: <https://ca.weiserlock.com/en/products/milan-round-rose-passage-levers-matte-black/9GLA1010-126/>

SCHEME







## WEISER MILAN ROUND ROSE PRIVACY

|                                                                                       |                                                                                       |                                                                                       |                                                                                       |                                                                                       |
|---------------------------------------------------------------------------------------|---------------------------------------------------------------------------------------|---------------------------------------------------------------------------------------|---------------------------------------------------------------------------------------|---------------------------------------------------------------------------------------|
|  |  |  |  |  |
|---------------------------------------------------------------------------------------|---------------------------------------------------------------------------------------|---------------------------------------------------------------------------------------|---------------------------------------------------------------------------------------|---------------------------------------------------------------------------------------|



DOOR HARDWARE

INTERIOR ROUND POCKET DOOR PASSAGE

WEISER ROUND POCKET DOOR PASSAGE IRON  
BLACK 514

|                                     |   |
|-------------------------------------|---|
|                                     | WR1030514   |
| CATEGORY:                           | DOOR HARDWARE   |
| STATUS:                             | APPROVED   |
| BY/FROM:                            | Client   |
| AVAILABILITY:                       |   |
| EXTENTS:                            | H.ML-Pantry, H.UL-Bedroom 01   |
| URL:                                | <a href="http://www.weiserlock.com/en/Products/ProductSeries/WelcomeHome/Round_Passage_Pocket_Door_Lock.aspx">http://www.weiserlock.com/en/Products/ProductSeries/WelcomeHome/Round_Passage_Pocket_Door_Lock.aspx</a> |
| SCHEME                              |   |
| <input type="checkbox"/>            |   |
| <input checked="" type="checkbox"/> |   |



## DOOR OPENINGS



DOOR OPENINGS

CUSTOM FRONT ENTRY DOOR

**CUSTOM SWING DOOR 49-5/8 IN. X 109-3/4 IN.  
SAPELE VERTICAL GRAIN ELITE WOOD SERIES**

|                                     |                                                                       |
|-------------------------------------|-----------------------------------------------------------------------|
| CATEGORY:                           | DOOR OPENINGS                                                         |
| STATUS:                             | APPROVED                                                              |
| BY/FROM:                            | Client                                                                |
| AVAILABILITY:                       |                                                                       |
| EXTENTS:                            | H.ML-Foyer                                                            |
| URL:                                | <a href="https://www.lyndendoor.com/">https://www.lyndendoor.com/</a> |
| SCHEME                              |                                                                       |
| <input checked="" type="checkbox"/> |                                                                       |
|                                     |                                                                       |
|                                     |                                                                       |
|                                     |                                                                       |





DOOR OPENINGS

CUSTOM MUDROOM ENTRY DOOR

**CUSTOM SWING DOOR 33-5/8 IN. X 109-3/4 IN.  
ELITE WOOD SERIES BLACK DC7005 DIFFUSED**

|                                     |                                                                       |
|-------------------------------------|-----------------------------------------------------------------------|
|                                     |                                                                       |
| CATEGORY:                           | DOOR OPENINGS                                                         |
| STATUS:                             | APPROVED                                                              |
| BY/FROM:                            | Client                                                                |
| AVAILABILITY:                       |                                                                       |
| EXTENTS:                            | H.ML-Laundry Mudroom                                                  |
| URL:                                | <a href="https://www.lyndendoor.com/">https://www.lyndendoor.com/</a> |
| SCHEME                              |                                                                       |
| <input checked="" type="checkbox"/> |                                                                       |
|                                     |                                                                       |
|                                     |                                                                       |






## CUSTOM POOL HOUSE BATHROOM ENTRY

|   |  |  |  |
|---|--|--|--|
|   |  |  |  |
| ✓ |  |  |  |



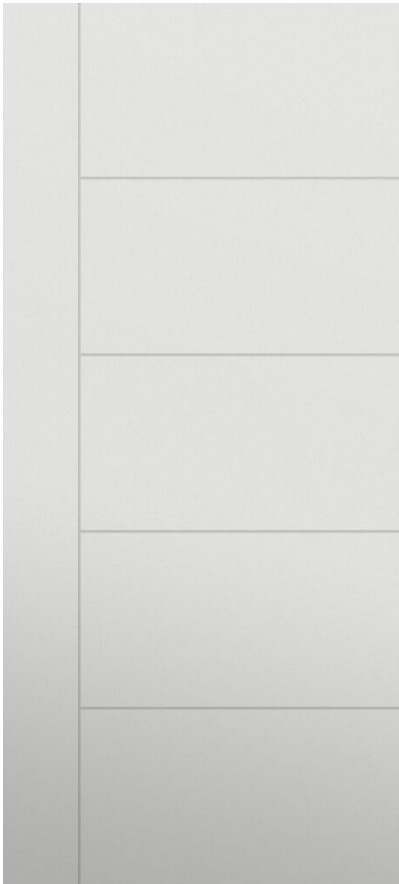


DOOR OPENINGS

ENSUITE TOILET ROOM BARN DOOR

ALKI DOOR 2880 SLAB SOLID CORE LYNDEN  
DOOR FINELINE COLLECTION

|                                     |                                                                                             |
|-------------------------------------|---------------------------------------------------------------------------------------------|
|                                     | GWD06261137                                                                                 |
| CATEGORY:                           | DOOR OPENINGS                                                                               |
| STATUS:                             | APPROVED                                                                                    |
| BY/FROM:                            | Client                                                                                      |
| AVAILABILITY:                       |                                                                                             |
| EXTENTS:                            | H.UL-Master Ensuite                                                                         |
| URL:                                | <a href="https://www.lyndendoor.com/fineline-2/">https://www.lyndendoor.com/fineline-2/</a> |
| SCHEME                              |                                                                                             |
| <input checked="" type="checkbox"/> |                                                                                             |
|                                     |                                                                                             |
|                                     |                                                                                             |
|                                     |                                                                                             |

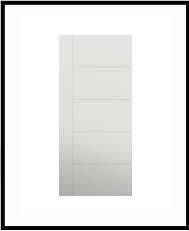





DOOR OPENINGS

GARAGE DOUBLE INTERIOR HVAC DOORS

DOUBLE 2080 FLUSH SMOOTH DOOR

GWD06261148

CATEGORY: DOOR OPENINGS

STATUS: APPROVED


BY/FROM: Client

AVAILABILITY:

EXTENTS: H.ML-Garage

URL: <https://countrylumber.ca/doors>

SCHEME

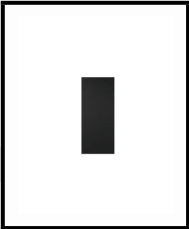



DOOR OPENINGS

GARAGE EXTERIOR AND CARPORT DOOR

2880 FLUSH SMOOTH BLACK DOOR

GWD06261147

CATEGORY: DOOR OPENINGS

STATUS: APPROVED


BY/FROM: Client

AVAILABILITY:

EXTENTS: H.ML-Garage, H.ML-Carport

URL: <https://countrylumber.ca/doors>

SCHEME

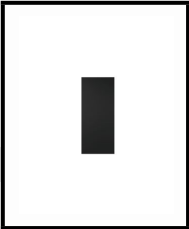




DOOR OPENINGS

GARAGE TO MUDROOM DOOR

ALKI SMOOTH FIBERGLASS 3080 DOOR BLACK

|                                     |                                                                                             |
|-------------------------------------|---------------------------------------------------------------------------------------------|
|                                     | GWD06261145                                                                                 |
| CATEGORY:                           | DOOR OPENINGS                                                                               |
| STATUS:                             | APPROVED                                                                                    |
| BY/FROM:                            | Client                                                                                      |
| AVAILABILITY:                       |                                                                                             |
| EXTENTS:                            | H.ML-Garage                                                                                 |
| URL:                                | <a href="https://www.lyndendoor.com/fineline-2/">https://www.lyndendoor.com/fineline-2/</a> |
| SCHEME                              |                                                                                             |
| <input checked="" type="checkbox"/> | <input type="checkbox"/>                                                                    |
| <input type="checkbox"/>            | <input type="checkbox"/>                                                                    |
| <input type="checkbox"/>            | <input type="checkbox"/>                                                                    |
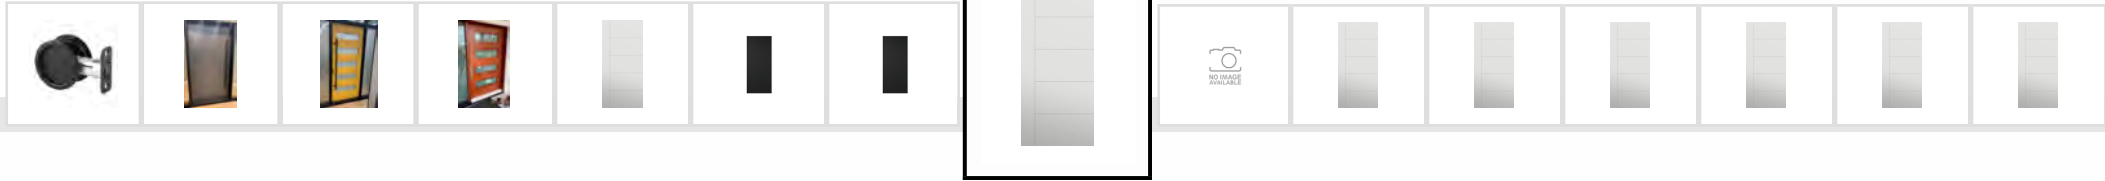




DOOR OPENINGS

HVAC INTERIOR POCKET DOOR FRAME

2680 POCKET DOOR FRAME

|                                     |                                                                             |
|-------------------------------------|-----------------------------------------------------------------------------|
|                                     | GWD06261144                                                                 |
| CATEGORY:                           | DOOR OPENINGS                                                               |
| STATUS:                             | APPROVED                                                                    |
| BY/FROM:                            | Client                                                                      |
| AVAILABILITY:                       |                                                                             |
| EXTENTS:                            | H.UL-Bedroom 01                                                             |
| URL:                                | <a href="https://countrylumber.ca/doors">https://countrylumber.ca/doors</a> |
| SCHEME                              |                                                                             |
| <input type="checkbox"/>            | <input type="checkbox"/>                                                    |
| <input checked="" type="checkbox"/> | <input type="checkbox"/>                                                    |
| <input type="checkbox"/>            | <input type="checkbox"/>                                                    |
|                                     |                                                                             |



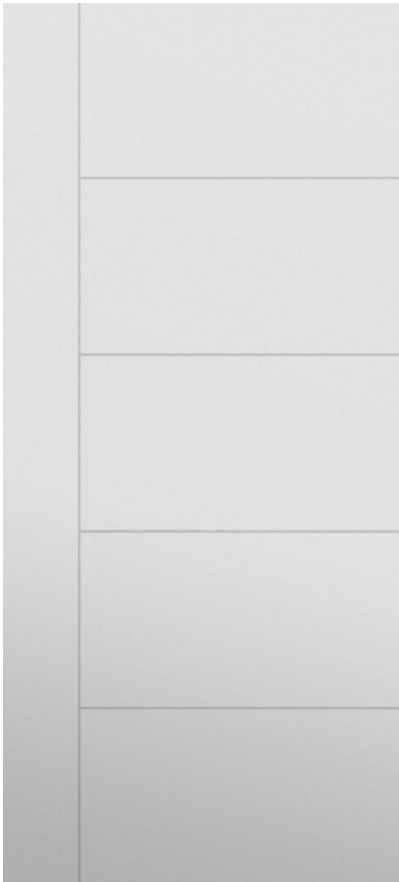

DOOR OPENINGS

HVAC POCKET DOOR

ALKI DOOR 2680 SOLID CORE LYNDEN DOOR  
FINELINE COLLECTION

GWD06261135

CATEGORY: DOOR OPENINGS

STATUS: APPROVED


BY/FROM: Client


AVAILABILITY:

EXTENTS: H.UL-Bedroom 01

URL: <https://www.lyndendoor.com/fineline-2/>

SCHEME

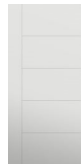

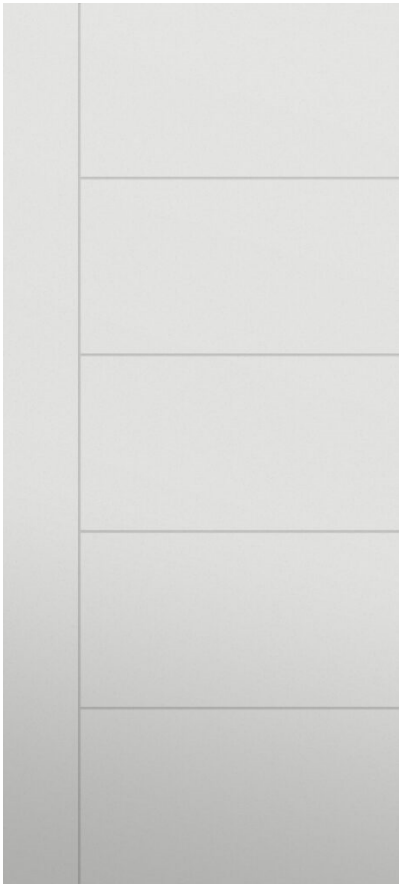


DOOR OPENINGS

INTERIOR BATHROOM/CLOSET DOORS

ALKI DOOR 2680 SOLID CORE LYNDEN DOOR  
FINELINE COLLECTION

|                                     |                                                                                             |
|-------------------------------------|---------------------------------------------------------------------------------------------|
|                                     | GWD06261132                                                                                 |
| CATEGORY:                           | DOOR OPENINGS                                                                               |
| STATUS:                             | APPROVED                                                                                    |
| BY/FROM:                            | Client                                                                                      |
| AVAILABILITY:                       |                                                                                             |
| EXTENTS:                            |                                                                                             |
| URL:                                | <a href="https://www.lyndendoor.com/fineline-2/">https://www.lyndendoor.com/fineline-2/</a> |
| SCHEME                              |                                                                                             |
| <input checked="" type="checkbox"/> |                                                                                             |
|                                     |                                                                                             |
|                                     |                                                                                             |
|                                     |                                                                                             |



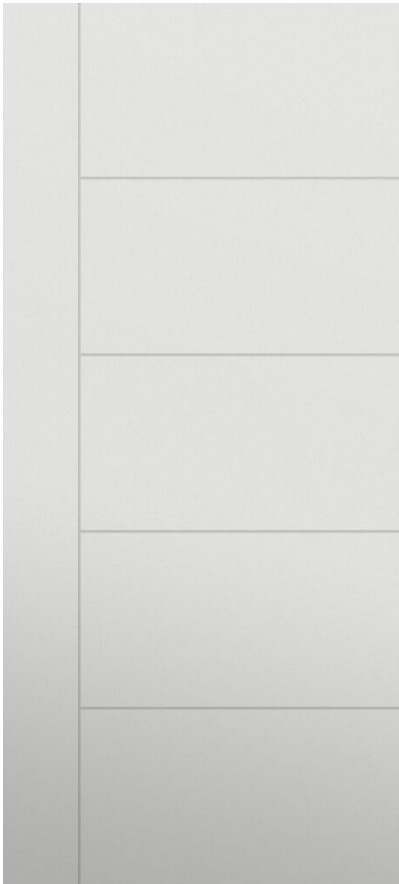


DOOR OPENINGS

INTERIOR DOORS

ALKI DOOR 2880 SOLID CORE LYNDEN DOOR  
FINELINE COLLECTION

|               |   |
|---------------|---|
|               | GWD06261131   |
| CATEGORY:     | DOOR OPENINGS   |
| STATUS:       | APPROVED   |
| BY/FROM:      | Client   |
| AVAILABILITY: |   |
| EXTENTS:      | H.ML-Den, H.ML-Formal Dining, H.UL-Bedroom 01, H.UL-Bedroom 02, H.UL-Bedroom 03, H.UL-Bedroom 04, H.UL-Gym   |
| URL:          | <a href="https://www.lyndendoor.com/fineline-2/">https://www.lyndendoor.com/fineline-2/</a>   |
| SCHEME        | <div><div><div><div><div></div><div></div><div></div><div></div><div></div></div><div><div></div><div></div><div></div><div></div><div></div></div><div><div></div><div></div><div></div><div></div><div></div></div><div><div></div><div></div><div></div><div></div><div></div></div><div><div></div><div></div><div></div><div></div><div></div></div></div><div><div></div><div></div><div></div><div></div><div></div></div><div><div></div><div></div><div></div><div></div><div></div></div><div><div></div><div></div><div></div><div></div><div></div></div><div><div></div><div></div><div></div><div></div><div></div></div></div><div><div></div><div></div><div></div><div></div><div></div></div><div><div></div><div></div><div></div><div></div><div></div></div><div><div></div><div></div><div></div><div></div><div></div></div><div><div></div><div></div><div></div><div></div><div></div></div></div> <div><div></div><div></div><div></div><div></div><div></div></div> <div><div></div><div></div><div></div><div></div><div></div></div> <div><div></div><div></div><div></div><div></div><div></div></div> <div><div></div><div></div><div></div><div></div><div></div></div> |



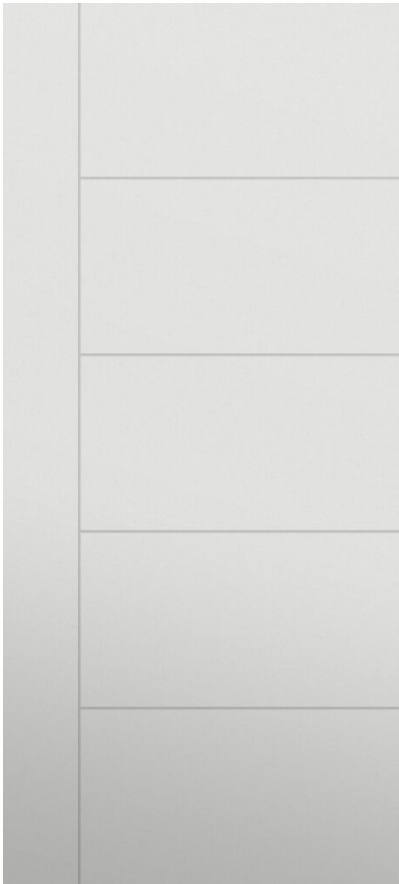



DOOR OPENINGS

KITCHEN/PREP POCKET DOOR

ALKI DOOR 2880 SOLID CORE LYNDEN DOOR  
FINELINE COLLECTION

|                                     |                                                                                             |
|-------------------------------------|---------------------------------------------------------------------------------------------|
|                                     | GWD06261134                                                                                 |
| CATEGORY:                           | DOOR OPENINGS                                                                               |
| STATUS:                             | APPROVED                                                                                    |
| BY/FROM:                            | Client                                                                                      |
| AVAILABILITY:                       |                                                                                             |
| EXTENTS:                            | H.ML-Pantry                                                                                 |
| URL:                                | <a href="https://www.lyndendoor.com/fineline-2/">https://www.lyndendoor.com/fineline-2/</a> |
| SCHEME                              |                                                                                             |
| <input checked="" type="checkbox"/> |                                                                                             |
|                                     |                                                                                             |
|                                     |                                                                                             |
|                                     |                                                                                             |

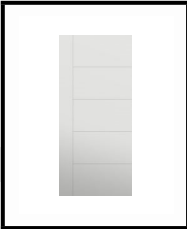

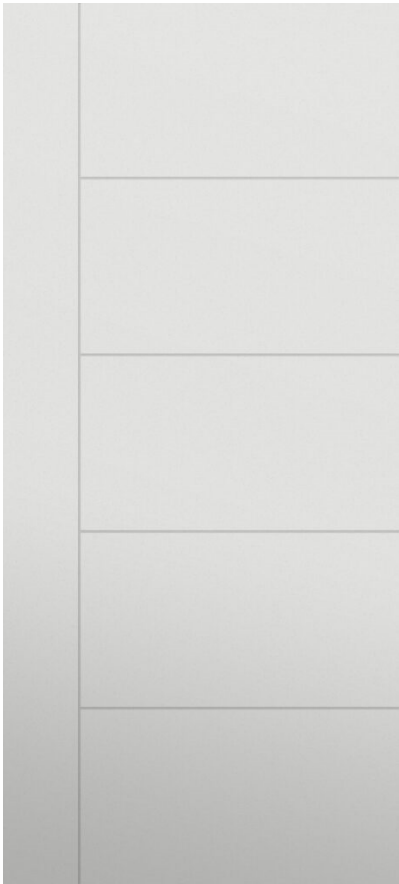


DOOR OPENINGS

OPTIONAL GREAT ROOM BARN DOUBLE

ALKI 21080 BARN DOOR SLAB

|                                     |                                                                                             |
|-------------------------------------|---------------------------------------------------------------------------------------------|
|                                     | GWD06261138                                                                                 |
| CATEGORY:                           | DOOR OPENINGS                                                                               |
| STATUS:                             | APPROVED                                                                                    |
| BY/FROM:                            | Client                                                                                      |
| AVAILABILITY:                       |                                                                                             |
| EXTENTS:                            | H.ML-Great Room                                                                             |
| URL:                                | <a href="https://www.lyndendoor.com/fineline-2/">https://www.lyndendoor.com/fineline-2/</a> |
| SCHEME                              |                                                                                             |
| <input checked="" type="checkbox"/> |                                                                                             |
|                                     |                                                                                             |
|                                     |                                                                                             |
|                                     |                                                                                             |
|                                     |                                                                                             |

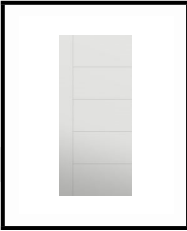





DOOR OPENINGS

POOL HOUSE INTERIOR DOOR

ALKI DOOR 2668 SOLID CORE LYNDEN DOOR  
FINELINE COLLECTION

|                                     |                                                                                             |
|-------------------------------------|---------------------------------------------------------------------------------------------|
|                                     | GWD06261141-                                                                                |
| CATEGORY:                           | DOOR OPENINGS                                                                               |
| STATUS:                             | APPROVED                                                                                    |
| BY/FROM:                            | Client                                                                                      |
| AVAILABILITY:                       |                                                                                             |
| EXTENTS:                            | P.ML-Entertainment                                                                          |
| URL:                                | <a href="https://www.lyndendoor.com/fineline-2/">https://www.lyndendoor.com/fineline-2/</a> |
| SCHEME                              |                                                                                             |
| <input checked="" type="checkbox"/> |                                                                                             |
|                                     |                                                                                             |
|                                     |                                                                                             |
|                                     |                                                                                             |
|                                     |                                                                                             |

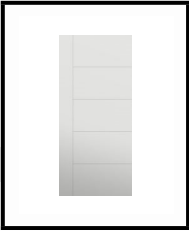

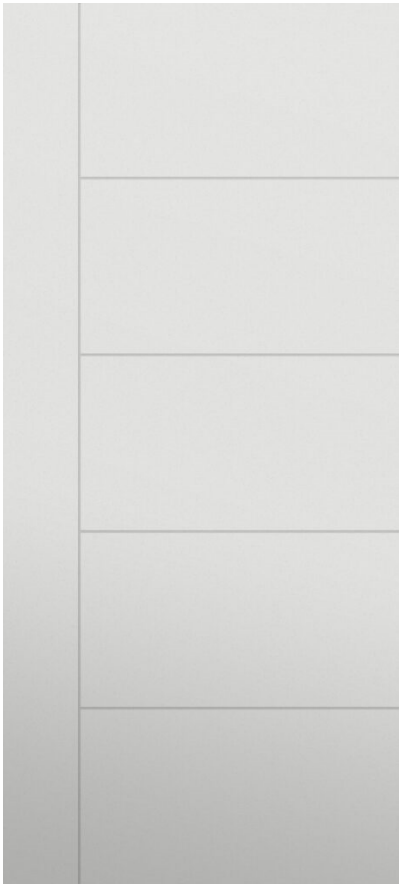

DOOR OPENINGS

POOLHOUSE MECHANICAL ROOM DOOR

ALKI SMOOTH FIBERGLASS 3068

GWD06261151

CATEGORY: DOOR OPENINGS

STATUS: APPROVED

BY/FROM: Client

AVAILABILITY:

EXTENTS: P.ML-Mechanical

URL: <https://www.lyndendoor.com/fineline-2/>


SCHEME





## PREP KITCHEN POCKET DOOR FRAME

|   |                                                                                           |
|---|-------------------------------------------------------------------------------------------|
| GWD06261143   |                                                                                           |
| CATEGORY:   | DOOR OPENINGS                                                                             |
| STATUS:   | APPROVED                                                                                  |
| BY/FROM:   | Client                                                                                    |
| AVAILABILITY:   |                                                                                           |
| EXTENTS:   | H.ML-Pantry                                                                               |
| URL:   | <a href="https://www.lyndendoor.com/finline-2/">https://www.lyndendoor.com/finline-2/</a> |
| SCHEME   |                                                                                           |
| <div><div><div></div><div></div><div></div><div></div></div><div><div>✓</div><div></div><div></div><div></div></div></div> |                                                                                           |
|   |                                                                                           |

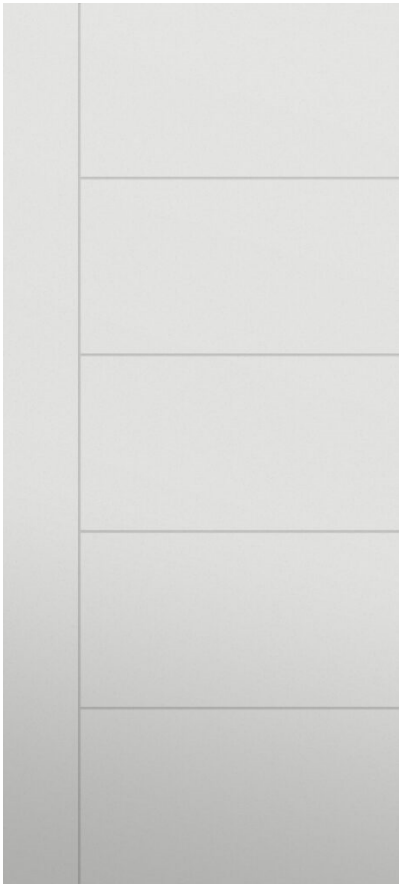

DOOR OPENINGS

PRIMARY BEDROOM INTERIOR DOUBLE

ALKI DOOR 2080 SOLID CORE LYNDEN DOOR  
FINELINE COLLECTION

GWD06261133

CATEGORY: DOOR OPENINGS

STATUS: APPROVED


BY/FROM: Client

AVAILABILITY:

EXTENTS: H.U.L-Master Bedroom

URL: <https://www.lyndendoor.com/fineline-2/>

SCHEME

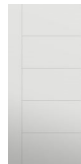

FINISHES





## EXTERIOR FASCIA

|   |   |
|---|---|
| HARDIEBOARDSELECTCEDARMILL                                                                                                 |   |
| CATEGORY:   | FINISHES   |
| STATUS:   | APPROVED   |
| BY/FROM:   | Client   |
| AVAILABILITY:   |   |
| EXTENTS:   | H.EX-Facade   |
| URL:   | <a href="https://www.jameshardie.ca/products/hardiepanel-vertical-siding">https://www.jameshardie.ca/products/hardiepanel-vertical-siding</a> |
| SCHEME   |   |
| <div> <div></div> <div></div> <div></div> <div></div> </div> <div> <div></div> <div></div> <div></div> <div>✓</div> </div> |   |
|   |   |



## EXTERIOR FASCIA TRIM

**HARDIE BOARD TRIM 12FT. PRIMED - COLOUR  
MATCH TO METAL**

**HARDIETRIM12 ft.**

**CATEGORY:** FINISHES

STATUS: **APPROVED**


**BY/FROM:** Client

**AVAILABILITY:**

EXTENTS: H.EX-Facade

**URL:** <https://www.jameshardie.ca/products/hardietrim-boards>

SCHEME

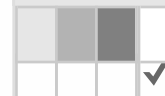



EXTERIOR MAIN/POOLHOUSE STUCCO PAINT


|                                                                                       |   |
|---------------------------------------------------------------------------------------|---|
| OC-65                                                                                 |   |
| CATEGORY:                                                                             | FINISHES   |
| STATUS:                                                                               | APPROVED   |
| BY/FROM:                                                                              | Client   |
| AVAILABILITY:                                                                         |   |
| EXTENTS:                                                                              | H.EX-Facade, P.EX-Facade   |
| URL:                                                                                  | <a href="https://www.benjaminmoore.com/en-ca/paint-colours/colour/oc-65/chantilly-lace">https://www.benjaminmoore.com/en-ca/paint-colours/colour/oc-65/chantilly-lace</a> |
| SCHEME                                                                                |   |
|  |   |
|                                                                                       |   |






EXTERIOR METAL BOARD

|   |   |
|---|---|
|   |   |
| <b>CATEGORY:</b>   | FINISHES   |
| <b>STATUS:</b>   | APPROVED   |
| <b>BY/FROM:</b>   | Client   |
| <b>AVAILABILITY:</b>   |   |
| <b>EXTENTS:</b>   | H.EX-Facade   |
| <b>URL:</b>   | <a href="https://macmetalarchitectural.com/en/product/ms-3-4-wall/">https://macmetalarchitectural.com/en/product/ms-3-4-wall/</a> |
| <b>SCHEME</b>   |   |
| <input type="checkbox"/> <input type="checkbox"/> <input checked="" type="checkbox"/> <input type="checkbox"/> <input type="checkbox"/> |   |
|   |   |
|   |   |

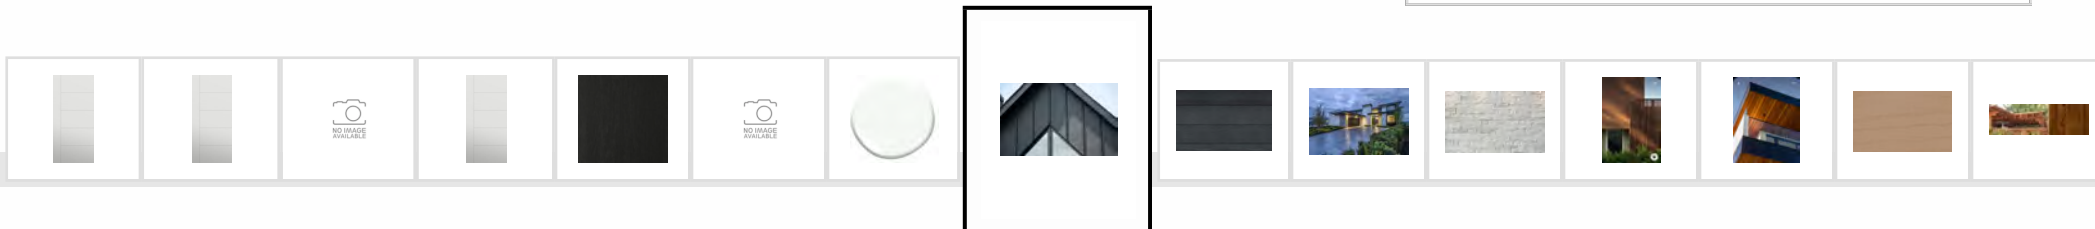

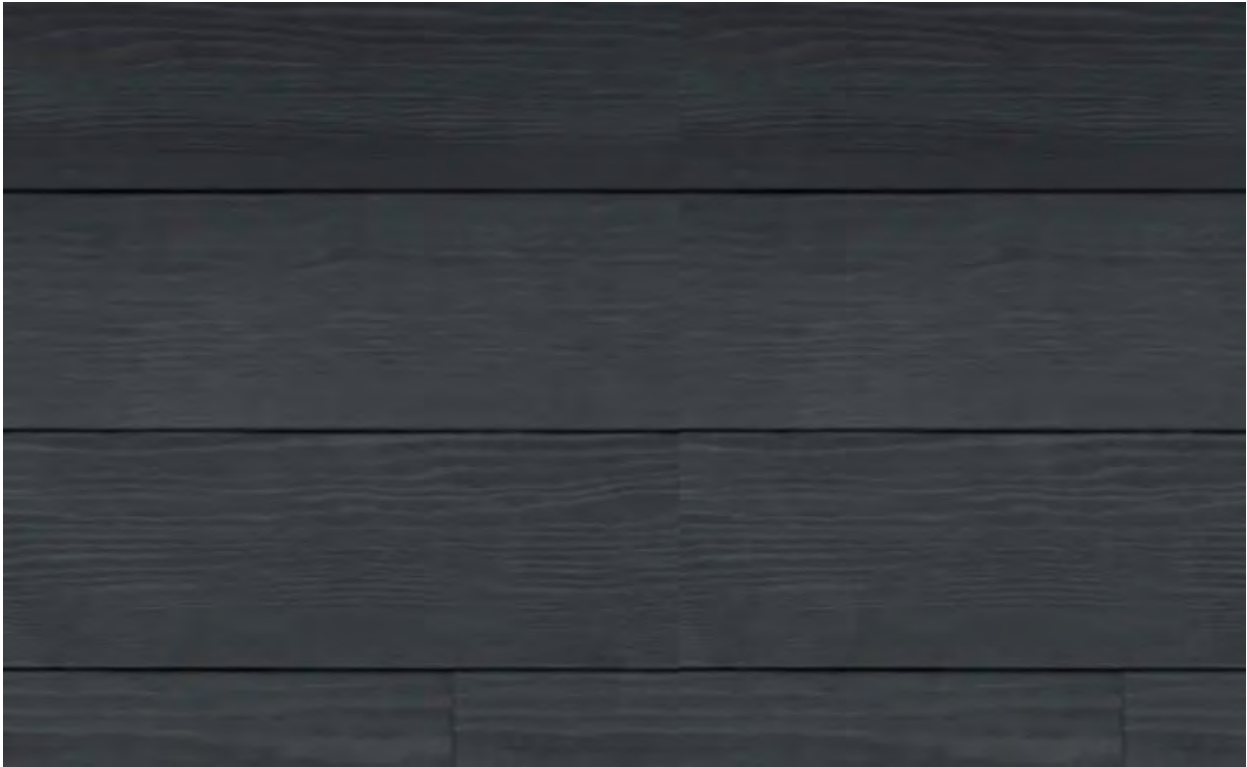

FINISHES

EXTERIOR METAL SIDING

MAC METAL NORWOOD MINI BLACK WALNUT

|               |   |
|---------------|---|
|               |   |
| CATEGORY:     | FINISHES   |
| STATUS:       | APPROVED   |
| BY/FROM:      | Client   |
| AVAILABILITY: |   |
| EXTENTS:      | H.EX-Facade   |
| URL:          | <a href="https://macmetalarchitectural.com/en/product/norwood-mini-2/">https://macmetalarchitectural.com/en/product/norwood-mini-2/</a> |
| SCHEME        |   |
|               |   |
|               |   |







FINISHES

EXTERIOR ROCK CORNERS

RINOX NORA VANILLA ALMOND

16-NORACO-57

CATEGORY: FINISHES

STATUS: APPROVED


BY/FROM: Client

AVAILABILITY:

EXTENTS: H.EX-Facade, P.EX-Facade, H.ML-Great Room

URL: <https://qrco.de/noravanilla>

SCHEME

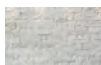




FINISHES

EXTERIOR ROCK MAIN

NORA VANILLA CREAM RINOX MANUFACTURER  
THIN VENEER CONCRETE

|               |   |
|---------------|---|
|               | 16-NORADC-57   |
| CATEGORY:     | FINISHES   |
| STATUS:       | APPROVED   |
| BY/FROM:      | Client   |
| AVAILABILITY: |   |
| EXTENTS:      | H.EX-Facade, P.EX-Facade, H.ML-Great Room   |
| URL:          | <a href="https://www.rinox.com/craft-assets/products/RNX_SPECS_MACONNERIE_2023_Nora.pdf">https://www.rinox.com/craft-assets/products/RNX_SPECS_MACONNERIE_2023_Nora.pdf</a> |
| SCHEME        |   |
|               |   |
|               |   |

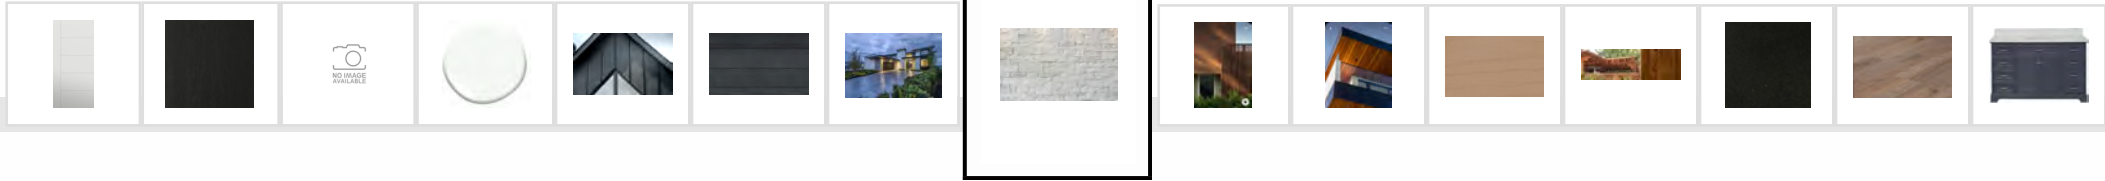







EXTERIOR SLAT WALL WOOD

**CLIENT TO SOURCE DOUGLAS FIR 4X4X20 FT. OR 2X8X20**

|   |             |
|---|-------------|
|   |             |
| <b>CATEGORY:</b>   | FINISHES    |
| <b>STATUS:</b>   | APPROVED    |
| <b>BY/FROM:</b>   | Client      |
| <b>AVAILABILITY:</b>   |             |
| <b>EXTENTS:</b>   | H.EX-Facade |
| <b>URL:</b>   |             |
| <b>SCHEME</b>   |             |
| <div><div><div></div><div></div><div></div><div></div></div><div><div></div><div></div><div></div><div>✓</div></div></div> |             |
|   |             |

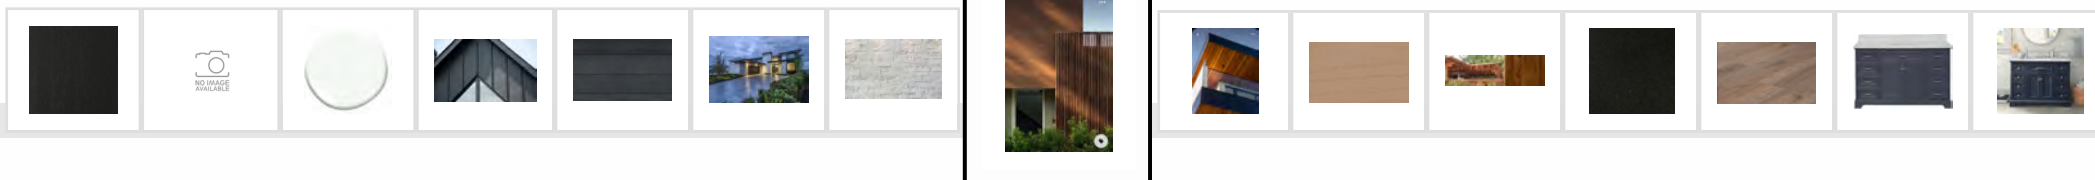

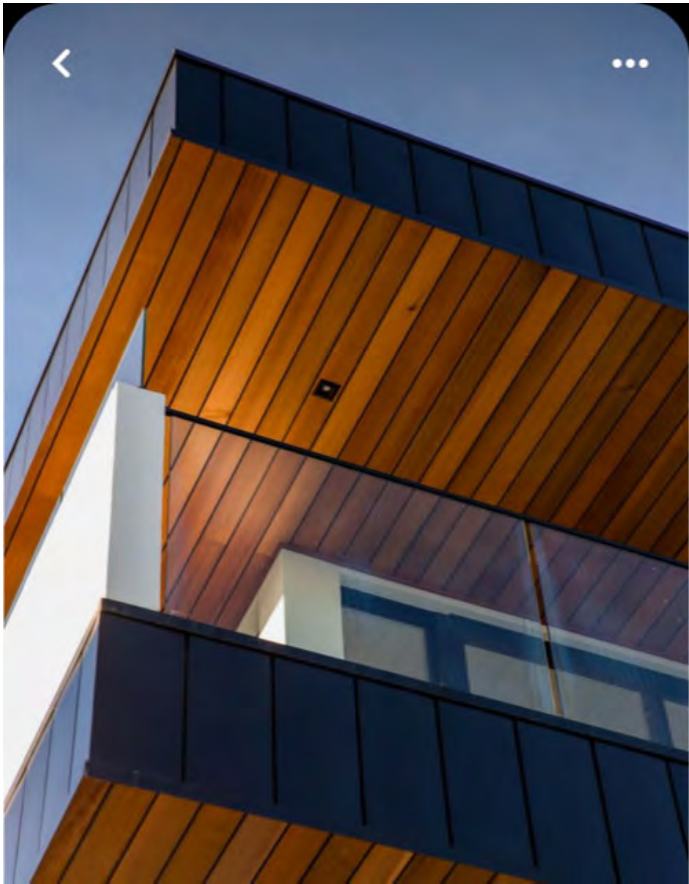


FINISHES

EXTERIOR WOOD FOR SOFFIT/DECK POSTS


CLIENT TO SOURCE DOUGLAS FIR AND/OR  
CEDAR -PREP FOR STAINING

|   |             |
|---|-------------|
|   |             |
| CATEGORY:   | FINISHES    |
| STATUS:   | APPROVED    |
| BY/FROM:   | Client      |
| AVAILABILITY:   |             |
| EXTENTS:   | H.EX-Facade |
| URL:   |             |
| SCHEME   |             |
| <div><div><div></div><div></div><div></div><div></div></div><div><div></div><div></div><div></div><div></div></div></div> |             |
|   |             |

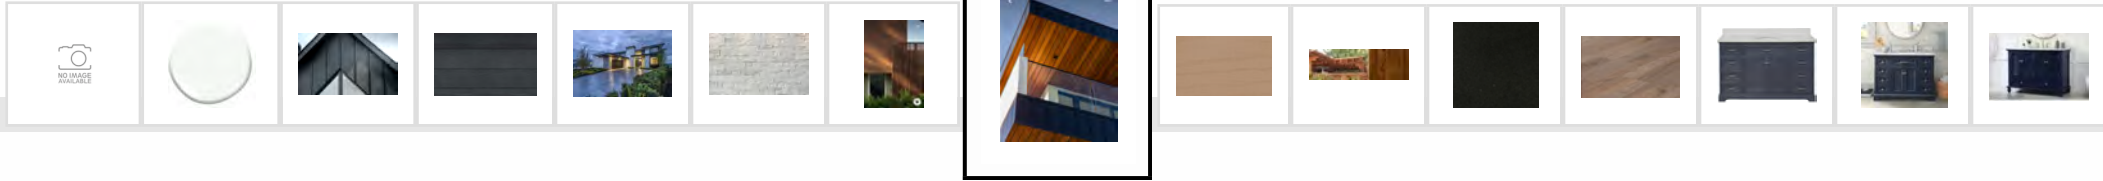

### EXTERIOR WOOD STAIN OPTION

|                                                                                       |   |
|---------------------------------------------------------------------------------------|---|
| HC-85                                                                                 |   |
| CATEGORY:                                                                             | FINISHES   |
| STATUS:                                                                               | APPROVED   |
| BY/FROM:                                                                              | Client   |
| AVAILABILITY:                                                                         |   |
| EXTENTS:                                                                              | H.EX-Facade   |
| URL:                                                                                  | <a href="https://www.benjaminmoore.com/en-ca/wood-stain-colours">https://www.benjaminmoore.com/en-ca/wood-stain-colours</a> |
| SCHEME                                                                                |   |
|  |   |
|                                                                                       |   |

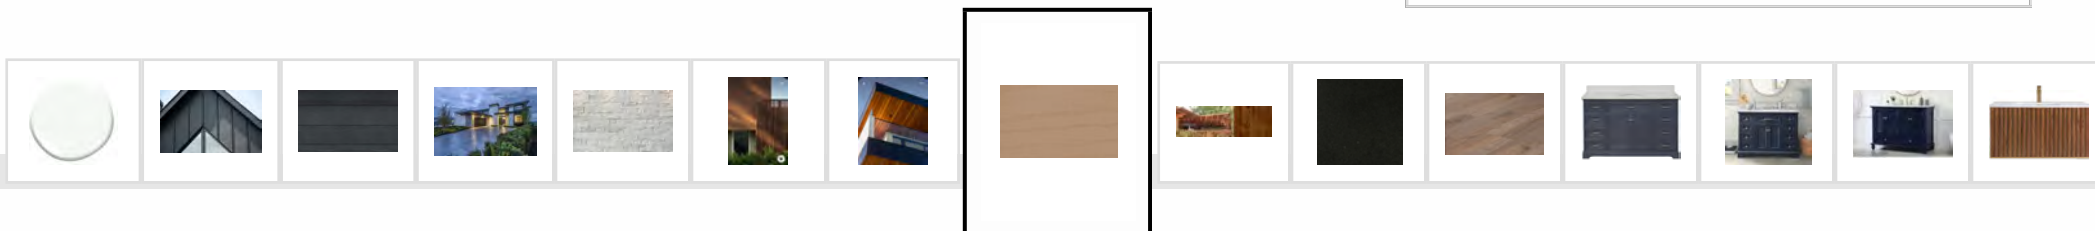



FINISHES

EXTERIOR WOOD STAIN OPTION 2

READYSEAL STAIN PECAN

CATEGORY: FINISHES

STATUS: APPROVED

BY/FROM: Client

AVAILABILITY:

EXTENTS: H.EX-Facade

URL: <https://www.readyseal.com/wood-stains/product-gallery/>

SCHEME



**FLOORING**



FLOORING

GYM FLOORING

EDGEWOOD ATHLETICS VOYAGER ATHLETIC  
24X24 INTERLOCKING FLOATING GYM FLOOR

|               |   |
|---------------|---|
|               | BLACK 6MM   |
| CATEGORY:     | FLOORING   |
| STATUS:       | APPROVED   |
| BY/FROM:      | Client   |
| AVAILABILITY: |   |
| EXTENTS:      | H.U.L-Gym   |
| URL:          | <a href="https://edgewoodgroup.ca/athletics/product/VoyagerResidential">https://edgewoodgroup.ca/athletics/product/VoyagerResidential</a> |
| SCHEME        |   |







FLOORING

LAMINATE

**SPC GRAND CRU SERIES PICHON 1/4 IN. X 9 IN. X 71 IN.**

|               |   |
|---------------|---|
|               | EC28948   |
| CATEGORY:     | FLOORING   |
| STATUS:       | APPROVED   |
| BY/FROM:      | Client   |
| AVAILABILITY: |   |
| EXTENTS:      | H.ML-Den, H.ML-Eating Area, H.ML-Entertainment, H.ML-Entertainment Washroom, H.ML-Formal Dining, H.ML-Foyer, H.ML-Great Room, H.ML-Kitchen, H.ML-Laundry Mudroom, H.ML-Living, H.ML-Pantry, H.ML-Powder, H.ML-Stairs |
| URL:          | <a href="https://ecpremiumflooring.com/product-details/colour-pichon/">https://ecpremiumflooring.com/product-details/colour-pichon/</a>                                                                              |
| SCHEME        |   |





FURNITURE



**WAYFAIR PRO RONNIE 60 IN. SINGLE  
BATHROOM VANITY CHARCOAL GREY**

**URL:** [https://www.wayfair.ca/home-improvement/pdp/birch-lane-ronnie-60-single-bathroom-vanity-set-c004165881.html?\\_pagelId=I/cmXGSCUJVJd7yyWUVfAg==](https://www.wayfair.ca/home-improvement/pdp/birch-lane-ronnie-60-single-bathroom-vanity-set-c004165881.html?_pagelId=I/cmXGSCUJVJd7yyWUVfAg==)

|   |  |  |  |
|---|--|--|--|
|   |  |  |  |
| ✓ |  |  |  |



FURNITURE

ENTERTAINMENT BATHROOM

WAYFAIR PRO CURAHEE 42 IN. INDIGO BLUE

|                                     |   |
|-------------------------------------|---|
|                                     | C003149895   |
| CATEGORY:                           | FURNITURE   |
| STATUS:                             | APPROVED   |
| BY/FROM:                            | Client   |
| AVAILABILITY:                       |   |
| EXTENTS:                            | H.ML-Entertainment Washroom   |
| URL:                                | <a href="https://www.wayfair.ca/home-improvement/pdp/three-posts-corrahee-42-single-bathroom-vanity-set-c003149895.html?_pageId=l/cmXGSfBnCMbu5hsMdxAg==">https://www.wayfair.ca/home-improvement/pdp/three-posts-corrahee-42-single-bathroom-vanity-set-c003149895.html?_pageId=l/cmXGSfBnCMbu5hsMdxAg==</a> |
| SCHEME                              |   |
| <input checked="" type="checkbox"/> |   |
|                                     |   |
|                                     |   |
|                                     |   |





FURNITURE

POOLHOUSE VANITY 48

WAYFAIR PRO CABOTT 48 IN. BLUE

|               |   |
|---------------|---|
|               | C006363868   |
| CATEGORY:     | FURNITURE   |
| STATUS:       | APPROVED   |
| BY/FROM:      | Client   |
| AVAILABILITY: |   |
| EXTENTS:      | P.ML-Powder   |
| URL:          | <a href="https://www.wayfair.ca/home-improvement/pdp/beachcrest-home-cabott-48-single-bathroom-vanity-set-c006363868.html?piid=1821724187">https://www.wayfair.ca/home-improvement/pdp/beachcrest-home-cabott-48-single-bathroom-vanity-set-c006363868.html?piid=1821724187</a>   |
| SCHEME        | <div><div><div><div><div></div><div></div><div></div><div></div><div></div><div></div></div><div><div></div><div></div><div></div><div></div><div></div><div></div></div><div><div></div><div></div><div></div><div></div><div></div><div></div></div><div><div></div><div></div><div></div><div></div><div></div><div></div></div><div><div></div><div></div><div></div><div></div><div></div><div></div></div><div><div></div><div></div><div></div><div></div><div></div><div></div></div></div><div><div></div><div></div><div></div><div></div><div></div><div></div></div><div><div></div><div></div><div></div><div></div><div></div><div></div></div><div><div></div><div></div><div></div><div></div><div></div><div></div></div><div><div></div><div></div><div></div><div></div><div></div><div></div></div><div><div></div><div></div><div></div><div></div><div></div><div></div></div><div><div></div><div></div><div></div><div></div><div></div><div></div></div></div></div> |





FURNITURE

POWDER ROOM VANITY

WAYFAIR PRO TERRA 36 IN. WALL MOUNT  
SINGLE VANITY WALNUT/SATIN BRASS

|               |   |
|---------------|---|
|               | KLZL1008   |
| CATEGORY:     | FURNITURE   |
| STATUS:       | APPROVED   |
| BY/FROM:      | Client   |
| AVAILABILITY: |   |
| EXTENTS:      | H.ML-Powder   |
| URL:          | <a href="https://www.wayfair.ca/home-improvement/pdp/bemma-terra-36-wall-mounted-single-bathroom-vanity-set-klzl1008.html">https://www.wayfair.ca/home-improvement/pdp/bemma-terra-36-wall-mounted-single-bathroom-vanity-set-klzl1008.html</a> |
| SCHEME        |   |
|               | <input checked="" type="checkbox"/> <input type="checkbox"/> <input type="checkbox"/>   |
|               | <input type="checkbox"/> <input type="checkbox"/> <input type="checkbox"/>   |
|               |   |
|               |   |








FURNITURE

SHARED BATHROOM VANITIES

WAYFAIR PRO CURAHEE 42 WHITE

|                                     |   |
|-------------------------------------|---|
|                                     | C003149895   |
| CATEGORY:                           | FURNITURE   |
| STATUS:                             | APPROVED   |
| BY/FROM:                            | Client   |
| AVAILABILITY:                       |   |
| EXTENTS:                            | H.Ul-Washroom 01.02   |
| URL:                                | <a href="https://www.wayfair.ca/home-improvement/pdp/three-posts-corrahee-42-single-bathroom-vanity-set-c003149895.html?_pageId=I/cmXGSfBnCMbu5hsMdxAg==">https://www.wayfair.ca/home-improvement/pdp/three-posts-corrahee-42-single-bathroom-vanity-set-c003149895.html?_pageId=I/cmXGSfBnCMbu5hsMdxAg==</a> |
| SCHEME                              |   |
| <input checked="" type="checkbox"/> |   |
|                                     |   |
|                                     |   |
|                                     |   |

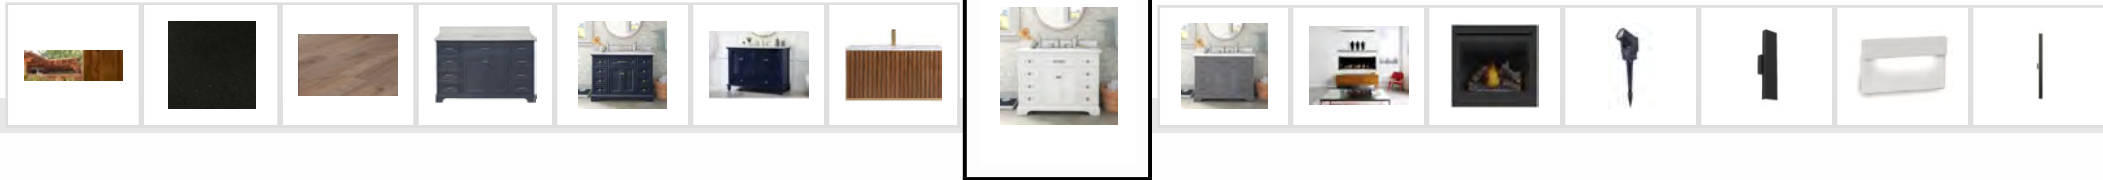



FURNITURE

VANITY KIDS BATH 3

WAYFAIR CURAHEE 42 GREY

|                                     |   |
|-------------------------------------|---|
|                                     | C003149895   |
| CATEGORY:                           | FURNITURE   |
| STATUS:                             | APPROVED   |
| BY/FROM:                            | Client   |
| AVAILABILITY:                       |   |
| EXTENTS:                            | H.Ul-Washroom 03.Gym   |
| URL:                                | <a href="https://www.wayfair.ca/home-improvement/pdp/three-posts-currahee-42-single-bathroom-vanity-set-c003149895.html?_pageId=l/cmXGSfBnCMbu5hsMdxAg==">https://www.wayfair.ca/home-improvement/pdp/three-posts-currahee-42-single-bathroom-vanity-set-c003149895.html?_pageId=l/cmXGSfBnCMbu5hsMdxAg==</a> |
| SCHEME                              |   |
| <input checked="" type="checkbox"/> |   |
|                                     |   |
|                                     |   |
|                                     |   |





HEATING



**KINGSMAN 60 DIRECT VENT LINEAR GAS FIREPLACE**

**AVAILABILITY:**

**URL:** [https://kingsmanind.com/kingsman\\_collection/zcvrb47/](https://kingsmanind.com/kingsman_collection/zcvrb47/)

|   |  |  |  |
|---|--|--|--|
|   |  |  |  |
| ✓ |  |  |  |



HEATING

POOLHOUSE FIREPLACE

NAPOLEAN ASCENTA 36

|                                     |   |
|-------------------------------------|---|
|                                     | B36NTRE-1   |
| CATEGORY:                           | HEATING   |
| STATUS:                             | APPROVED   |
| BY/FROM:                            | Client   |
| AVAILABILITY:                       |   |
| EXTENTS:                            | P.ML-Entertainment   |
| URL:                                | <a href="https://www.napoleon.com/en/ca/fireplaces/products/fireplace-products/gas-fireplaces/ascent-series/ascent-36-b36ntre-1">https://www.napoleon.com/en/ca/fireplaces/products/fireplace-products/gas-fireplaces/ascent-series/ascent-36-b36ntre-1</a> |
| SCHEME                              |   |
| <input type="checkbox"/>            |   |
| <input checked="" type="checkbox"/> |   |
| <input type="checkbox"/>            |   |
| <input type="checkbox"/>            |   |



**LIGHTING EXTERIOR**


## EXT FLOOD LIGHT

|  |  |  |   |
|--|--|--|---|
|  |  |  |   |
|  |  |  | ✓ |



## EXT REAR GARAGE/PRIMARY BED WALL

|                                                                                       |   |
|---------------------------------------------------------------------------------------|---|
| <b>MSLWALL-CC</b>                                                                     |   |
| <b>CATEGORY:</b>                                                                      | LIGHTING EXTERIOR   |
| <b>STATUS:</b>                                                                        | APPROVED   |
| <b>BY/FROM:</b>                                                                       | Client   |
| <b>AVAILABILITY:</b>                                                                  |   |
| <b>EXTENTS:</b>                                                                       | P.EX-Facade, H.ML-Garage                                                                                              |
| <b>URL:</b>                                                                           | <a href="https://dals.com/product/mslwall-cc-led-wall-mount/">https://dals.com/product/mslwall-cc-led-wall-mount/</a> |
| <b>SCHEME</b>                                                                         |                                  |
|  |   |
|                                                                                       |   |

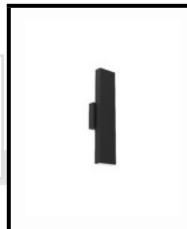



LIGHTING EXTERIOR

EXTERIOR LED WALL LIGHTING

WAC HORIZONTAL LED WALL/STEP LIGHTING

|   |   |
|---|---|
|   | WL-LED140-AM-WT   |
| CATEGORY:   | LIGHTING EXTERIOR   |
| STATUS:   | APPROVED   |
| BY/FROM:   | Client   |
| AVAILABILITY:   |   |
| EXTENTS:   | H.EX-Facade, P.EX-Facade   |
| URL:   | <a href="https://www.casadiluce.ca/collections/landscape-accent-lighting/products/horizontal-led-ledge-step-and-wall-light?variant=40254016291025">https://www.casadiluce.ca/collections/landscape-accent-lighting/products/horizontal-led-ledge-step-and-wall-light?variant=40254016291025</a> |
| SCHEME   |   |
| <div><div><div><div><div></div></div><div><div></div></div><div><div></div></div><div><div></div></div></div><div><div></div></div><div><div></div></div><div><div></div></div><div><div></div></div></div></div> |   |
|   |   |







LIGHTING EXTERIOR

GARAGE POOLHOUSE SCONCES

DALS GEMINI SWS48-CC 48 IN. SLIM WALL MOUNT

|   |   |
|---|---|
|   | SWS48-CC   |
| CATEGORY:   | LIGHTING EXTERIOR   |
| STATUS:   | APPROVED   |
| BY/FROM:   | Client   |
| AVAILABILITY:   |   |
| EXTENTS:   | H.EX-Facade, H.ML-Garage, P.EX-Facade, P.ML-Entertainment                                                                 |
| URL:   | <a href="https://dals.com/product/sws48-cc-48-slim-wall-mount/">https://dals.com/product/sws48-cc-48-slim-wall-mount/</a> |
| SCHEME   |   |
| <div><div><input checked="" type="checkbox"/></div><div><input type="checkbox"/></div><div><input type="checkbox"/></div><div><input checked="" type="checkbox"/></div></div> |   |
|   |   |





**HINKLEY ATLANTIS 15.75-INCH SMALL LED PATH  
LIGHT SATIN BLACK**

**URL:** [https://www.robinsonco.ca/en\\_CA/landscape/1476117.html](https://www.robinsonco.ca/en_CA/landscape/1476117.html)

|  |  |  |   |
|--|--|--|---|
|  |  |  |   |
|  |  |  | ✓ |

LIGHTING INTERIOR



LIGHTING INTERIOR

DINING ROOM CHANDELIER

WAC LIGHTING MARQUES PENDANT 3000K

PD-83148 - 48

CATEGORY: LIGHTING INTERIOR

STATUS: APPROVED


BY/FROM: Client

AVAILABILITY:

EXTENTS: H.ML-Formal Dining

URL: <https://www.wacighting.com/product/marques-3/>

SCHEME

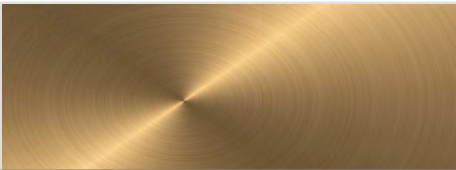



LIGHTING INTERIOR

ENSUITE SCONCES

SEAGULL COLLECTION KEATON MEDIUM TWO  
LIGHT WALL / BATH CHROME

4565002-05

CATEGORY: LIGHTING INTERIOR

STATUS: APPROVED


BY/FROM: Client

AVAILABILITY:

EXTENTS: H.UL-Master Ensuite

URL: <https://www.visualcomfort.com/keaton-medium-two-light-wall-bath-sconce/>

SCHEME

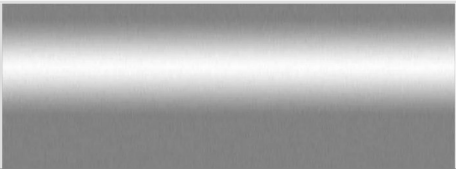




LIGHTING INTERIOR

FRONT ENTRY CHANDELIER

ET2 CHAMBER LED PENDANT
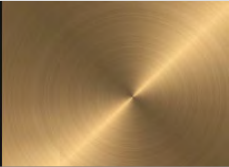
|               |   |
|---------------|---|
|               | E21226-BKGLD   |
| CATEGORY:     | LIGHTING INTERIOR   |
| STATUS:       | APPROVED   |
| BY/FROM:      | Client   |
| AVAILABILITY: |   |
| EXTENTS:      | H.ML-Foyer   |
| URL:          | <a href="https://www.et2online.com/product/indoor-lighting/pendants/chamber-led-pendant/E21226_BKGLD">https://www.et2online.com/product/indoor-lighting/pendants/chamber-led-pendant/E21226_BKGLD</a>   |
| SCHEME        | <div><div><div><input type="checkbox"/></div><div><input type="checkbox"/></div><div><input checked="" type="checkbox"/></div><div><input type="checkbox"/></div></div><div></div><div></div></div> |





LIGHTING INTERIOR

GARAGE

COMMERCIAL ELECTRIC 2 FT. X 4 FT.  
INTEGRATED LED 4K 5K LUMEN 0~10V DIM. FLAT

1001318558

CATEGORY: LIGHTING INTERIOR

STATUS: APPROVED


BY/FROM: Client

AVAILABILITY:

EXTENTS: H.ML-Carport, H.ML-Garage

URL: <https://www.homedepot.ca/product/commercial-electric-2-ft-x-4-ft-integrated-led-4000k-5000-lumen-0-10v-dimmable-flat-panel-light-fixture/1001318558>

SCHEME

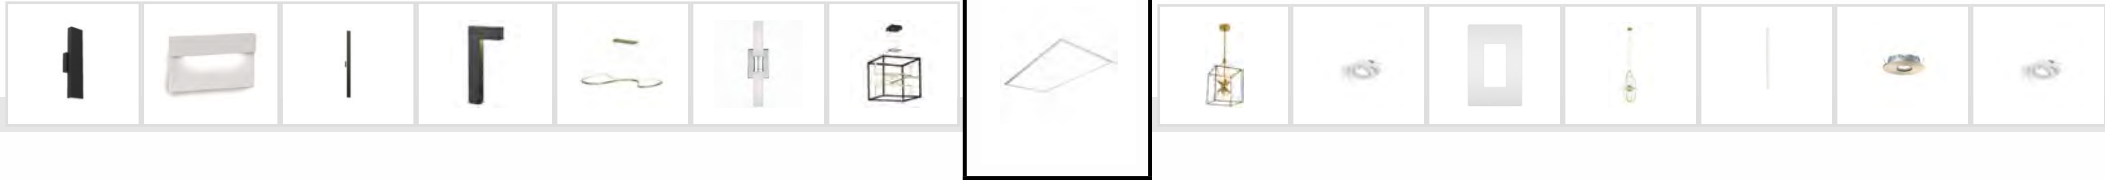



## KITCHEN PENDANTS

|               |   |
|---------------|---|
| 1001551865    |   |
| CATEGORY:     | LIGHTING INTERIOR   |
| STATUS:       | APPROVED   |
| BY/FROM:      | Client   |
| AVAILABILITY: |   |
| EXTENTS:      | H.ML-Kitchen, H.ML-Eating Area   |
| URL:          | <a href="https://www.homedepot.ca/product/artika-clyde-9-light-matte-black-and-gold-modern-industrial-dining-room-sputnik-chandelier/1001551865">https://www.homedepot.ca/product/artika-clyde-9-light-matte-black-and-gold-modern-industrial-dining-room-sputnik-chandelier/1001551865</a> |
| SCHEME        |   |





LIGHTING INTERIOR

OPTION INTERIOR 4 IN. POT THROUGHOUT

**VOTATEC VO-GRP4W10-120-D-5WY-WH WHITE  
10W 4 IN. GIMBAL SLIM ROUND PANEL**



VO-GRP4W10-120-D-5WY-WH

CATEGORY: LIGHTING INTERIOR

STATUS: **APPROVED**

BY/FROM: Client

AVAILABILITY:

EXTENTS: H.ML-Den, H.ML-Eating Area, H.ML-Entertainment, H.ML-Entertainment Washroom, H.ML-Formal Dining, H.ML-Foyer, H.ML-Great Room, H.ML-Kitchen, H.ML-Laundry Mudroom, H.ML-Living, H.ML-Pantry, H.ML-Stairs, H.UL-Bedroom 01, H.UL-Bedroom 02, H.UL-Bedroom 03, H.UL-Bedroom 04, H.UL-Gym, H.UL-Hallway, H.UL-Laundry, H.UL-Master Bedroom, H.UL-Master


URL: <https://en.lumenco.ca/votatec-vo-grp4w10-120-d-5wy-wh.html?gad=1>

SCHEME



PLATE COVERS THROUGHOUT

| SCHEME                              |                          |                          |                          |
|-------------------------------------|--------------------------|--------------------------|--------------------------|
| <input type="checkbox"/>            | <input type="checkbox"/> | <input type="checkbox"/> | <input type="checkbox"/> |
| <input checked="" type="checkbox"/> | <input type="checkbox"/> | <input type="checkbox"/> | <input type="checkbox"/> |

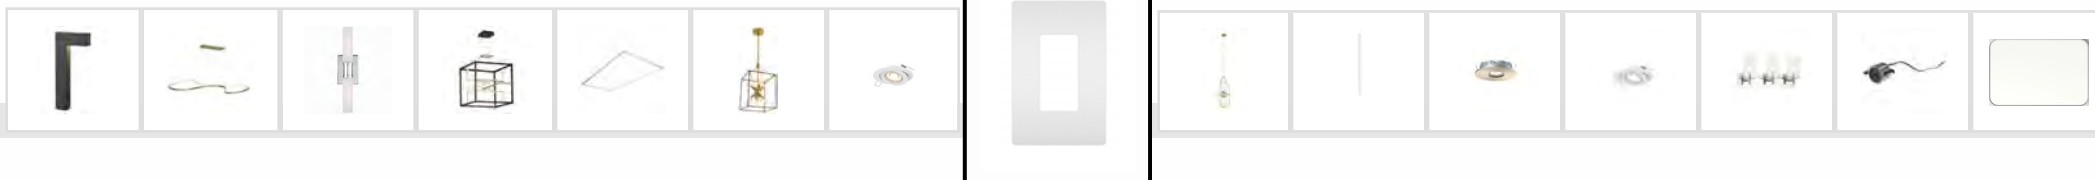



LIGHTING INTERIOR

POWDER ROOM SCONCE

MATTEO ECLIPSE PENDANT

|               |   |
|---------------|---|
|               | C76902GL   |
| CATEGORY:     | LIGHTING INTERIOR   |
| STATUS:       | APPROVED   |
| BY/FROM:      | Client   |
| AVAILABILITY: |   |
| EXTENTS:      | H.ML-Powder   |
| URL:          | <a href="https://www.matteolighting.com/ceiling-lights/pendants/c76902gl/">https://www.matteolighting.com/ceiling-lights/pendants/c76902gl/</a> |
| SCHEME        |   |
|               |   |
|               |   |



## PRIMARY BEDROOM CEILING PENDANTS

|   |   |
|---|---|
| <b>PDLED120-48-WH</b>   |   |
| <b>CATEGORY:</b>   | LIGHTING INTERIOR                                                                                               |
| <b>STATUS:</b>   | APPROVED   |
| <b>BY/FROM:</b>   | Client   |
| <b>AVAILABILITY:</b>   |   |
| <b>EXTENTS:</b>   | H.UL-Master Bedroom                                                                                             |
| <b>URL:</b>   | <a href="https://dals.com/product/48-cylindrical-pendant/">https://dals.com/product/48-cylindrical-pendant/</a> |
| <b>SCHEME</b>   |   |
| <div> <div> <div></div> <div></div> <div></div> <div></div> </div> <div> <div>✓</div> <div></div> <div></div> <div></div> </div> </div> |   |
|   |   |





LIGHTING INTERIOR

PUCK LIGHTS

DALS SUPER PUCK RECESSED 4001

4001-CC-WH

CATEGORY: LIGHTING INTERIOR

STATUS: APPROVED

BY/FROM: Client

AVAILABILITY:

EXTENTS: H.ML-Formal Dining, H.ML-Great Room, H.ML-Kitchen, H.ML-Laundry Mudroom, H.ML-Pantry, H.UL-Master W.I.C.

URL: <https://dals.com/product/4001-cc-color-temperature-changing-recessed-12v-high-power-superpuck/>

SCHEME





LIGHTING INTERIOR

REVISED POT LIGHTS THROUGHOUT

DALS FGM4-3K IN. FLAT GIMBAL RECESSED



FGM4-3K-WH

CATEGORY: LIGHTING INTERIOR

STATUS: APPROVED

BY/FROM: Client

AVAILABILITY:

EXTENTS: H.ML-Den, H.ML-Eating Area, H.ML-Entertainment, H.ML-Entertainment Washroom, H.ML-Formal Dining, H.ML-Foyer, H.ML-Great Room, H.ML-Kitchen, H.ML-Laundry Mudroom, H.ML-Living, H.ML-Pantry, H.ML-Stairs, H.UL-Bedroom 01, H.UL-Bedroom 02, H.UL-Bedroom 03, H.UL-Bedroom 04, H.UL-Gym, H.UL-Hallway, H.UL-Laundry, H.UL-Master Bedroom, H.UL-Master

URL: <https://dals.com/product/4-flat-gimbal-recessed/>

SCHEME







LIGHTING INTERIOR

SCONCES

MATTEO CANDELA VANITY WALL SCONCE  
CHROME

S04903CHCL

CATEGORY: LIGHTING INTERIOR

STATUS: APPROVED


BY/FROM: Client

AVAILABILITY:

EXTENTS: H.ML-Entertainment Washroom, H.UL-Washroom 01.02, H.UL-Washroom 03.Gym, H.UL-Washroom 04, P.ML-Powder

URL: <https://www.matteolighting.com/vanity/s04902chcl/>

SCHEME

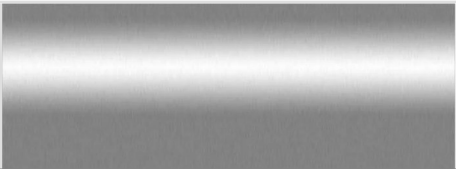



LIGHTING INTERIOR

STAIRWELL LIGHTING

ORTECH LOW VOLTAGE MINI LED STEP LIGHT /  
DECK LIGHT ENGINE IN 0.17W 12V DC

RD12-6LED

CATEGORY: LIGHTING INTERIOR

STATUS: APPROVED

BY/FROM: Client

AVAILABILITY:

EXTENTS: H.ML-Stairs

URL: <https://ortechindustries.ca/product/rd12-6led>

SCHEME



MIRRORS



## BATH3 MIRROR

C001927017

**CATEGORY:** MIRRORS

|                |          |
|----------------|----------|
| <b>STATUS:</b> | APPROVED |
|----------------|----------|

|                 |        |
|-----------------|--------|
| <b>BY/FROM:</b> | Client |
|-----------------|--------|

|               |  |
|---------------|--|
| AVAILABILITY: |  |
|               |  |
|               |  |

**EXTENTS:** H.UL-Washroom 03.Gym


**URL:** <https://www.wayfair.ca/decor-pillows/pdp/orren-ellis->

weeksville-modern-contemporary-bathroom-vanity-  
1-800-875-7171 • 12" x 14" 801122225

[mirror-c001927017.html?plid=304400325](http://mirror-c001927017.html?plid=304400325)

| Age Group | Percentage |
|-----------|------------|
| 18-24     | 10%        |
| 25-34     | 15%        |
| 35-44     | 20%        |
| 45-54     | 25%        |
| 55-64     | 30%        |
| 65-74     | 35%        |
| 75-84     | 40%        |
| 85+       | 45%        |

SCHEME

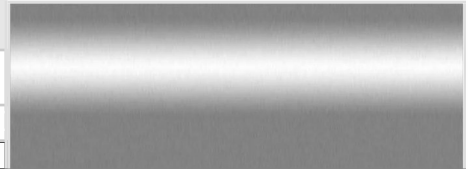





## BATH4 MIRROR

**WAYFAIR PRO ETTA AVE ALESSANDRA  
RECTANGLE ROUNDED CORNER MIRROR 48X30**

|                                                                                       |   |
|---------------------------------------------------------------------------------------|---|
| C004179252                                                                            |   |
| CATEGORY:                                                                             | MIRRORS   |
| STATUS:                                                                               | APPROVED   |
| BY/FROM:                                                                              | Client   |
| AVAILABILITY:                                                                         |   |
| EXTENTS:                                                                              | H.UL-Washroom 04   |
| URL:                                                                                  | <a href="https://www.wayfair.ca/decor-pillows/pdp/etta-avenue-alessandra-accent-mirror-c004179252.html?piid=143908612,143908617">https://www.wayfair.ca/decor-pillows/pdp/etta-avenue-alessandra-accent-mirror-c004179252.html?piid=143908612,143908617</a> |
| SCHEME                                                                                |   |
|  |   |

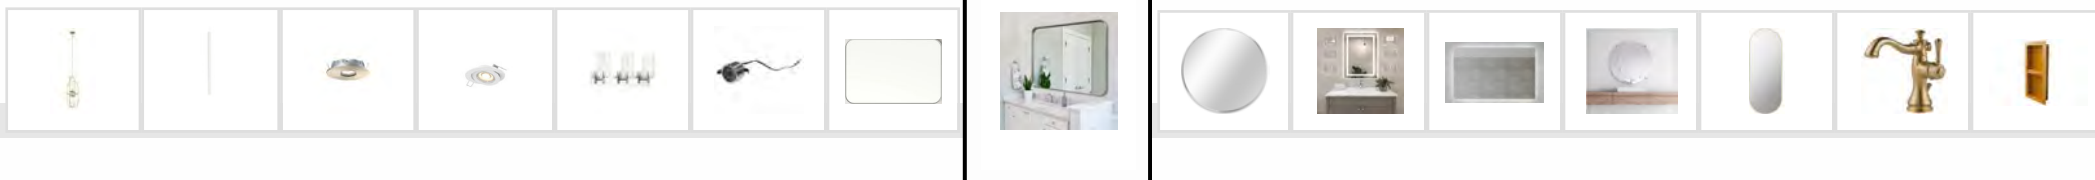

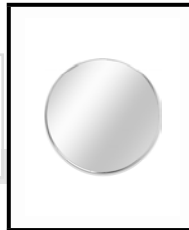

**WAYFAIR PRO HERMIEN MIRROR 32 X 32 SILVER**






MIRRORS


ENSUITE MAKEUP TABLE LED MIRROR

DOKES FRAMELESS ANTI-FOG LED LIGHTED  
DIMMABLE WALL MOUNTED BATHROOM

|                                     |   |
|-------------------------------------|---|
|                                     | C009763855   |
| CATEGORY:                           | MIRRORS   |
| STATUS:                             | APPROVED   |
| BY/FROM:                            | Client   |
| AVAILABILITY:                       |   |
| EXTENTS:                            | H.U.L-Master Ensuite   |
| URL:                                | <a href="https://www.wayfair.ca/decor-pillows/pdp/wrought-studio-dokes-frameless-anti-fog-led-lighted-dimmable-wall-mounted-bathroom-vanity-mirror-c009763855.html?piid=1075565431">https://www.wayfair.ca/decor-pillows/pdp/wrought-studio-dokes-frameless-anti-fog-led-lighted-dimmable-wall-mounted-bathroom-vanity-mirror-c009763855.html?piid=1075565431</a> |
| SCHEME                              |   |
| <input checked="" type="checkbox"/> |   |
|                                     |   |
|                                     |   |

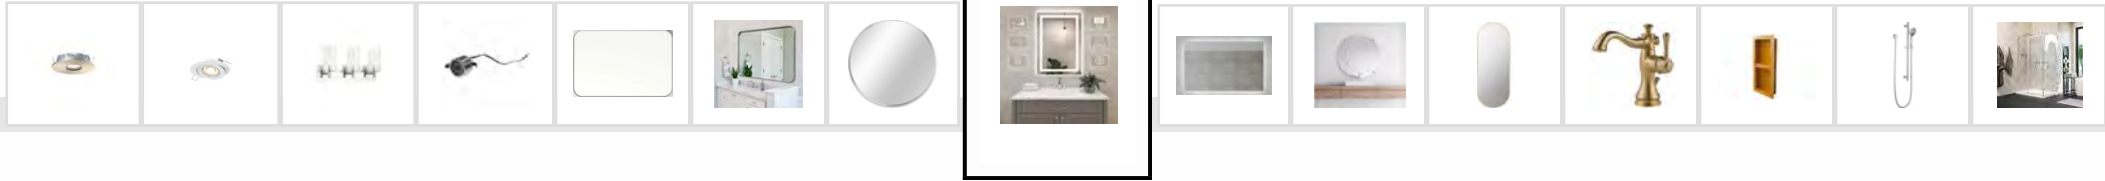



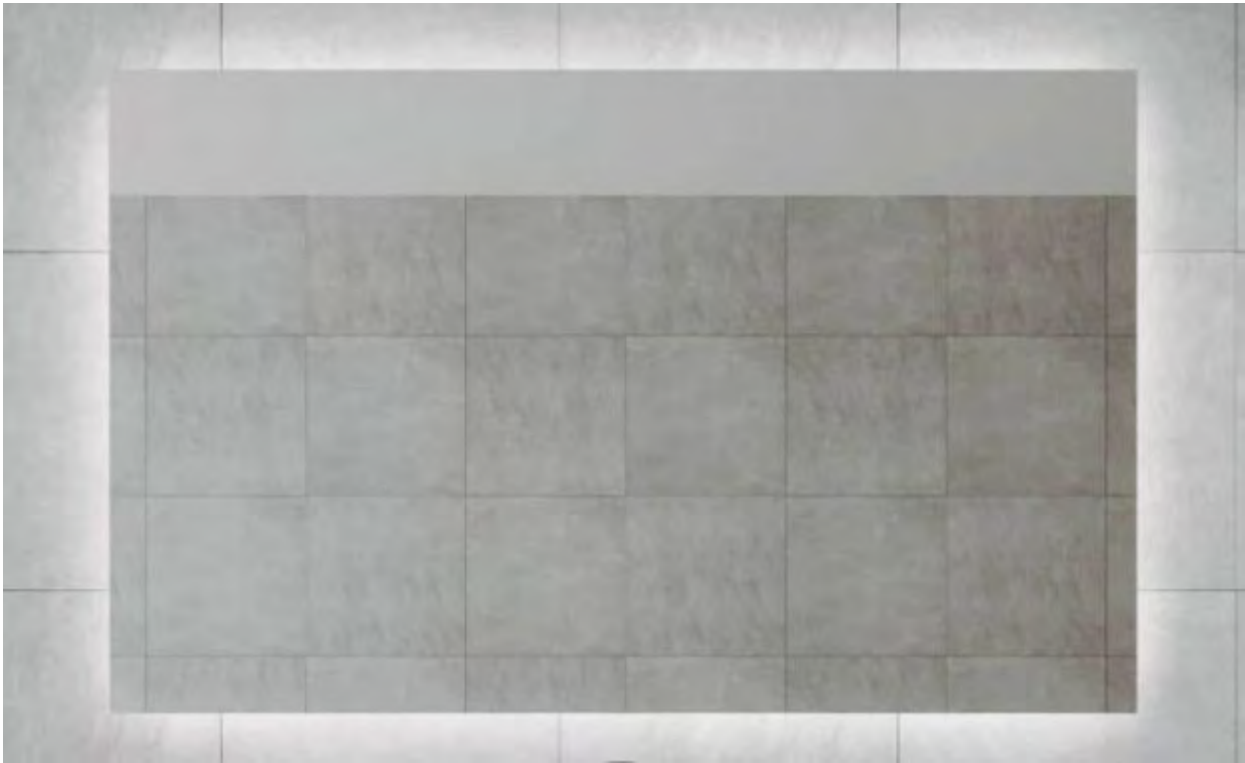

MIRRORS

ENSUITE MIRRORS

WAYFAIR PRO ORREN ELLIS LED BACKLIT  
FRAMELESS LIGHTED BATHROOM WALL

|                                     |   |
|-------------------------------------|---|
|                                     | C004221772   |
| CATEGORY:                           | MIRRORS   |
| STATUS:                             | APPROVED   |
| BY/FROM:                            | Client   |
| AVAILABILITY:                       |   |
| EXTENTS:                            | H.U.L-Master Ensuite   |
| URL:                                | <a href="https://www.wayfair.ca/decor-pillows/pdp/orren-ellis-led-backlit-frameless-lighted-bathroom-wall-mirrorvanity-mirror-w-brightness-adjust-c004221772.html?piid=2114203837">https://www.wayfair.ca/decor-pillows/pdp/orren-ellis-led-backlit-frameless-lighted-bathroom-wall-mirrorvanity-mirror-w-brightness-adjust-c004221772.html?piid=2114203837</a> |
| SCHEME                              |   |
| <input checked="" type="checkbox"/> |   |
|                                     |   |
|                                     |   |
|                                     |   |





MIRRORS

POOLHOUSE BATHROOM MIRROR

WAYFAIR PRO WILLA ARLO UPDIKE GLAM  
FRAMELESS ACCENT MIRROR 47 IN. CHROME

|               |   |
|---------------|---|
|               | C002169620   |
| CATEGORY:     | MIRRORS   |
| STATUS:       | APPROVED   |
| BY/FROM:      | Client   |
| AVAILABILITY: |   |
| EXTENTS:      | P.ML-Powder   |
| URL:          | <a href="https://www.wayfair.ca/decor-pillows/pdp/willa-arlo-interiors-updike-glam-frameless-accent-mirror-c002169620.html?piid=892083026,892474764">https://www.wayfair.ca/decor-pillows/pdp/willa-arlo-interiors-updike-glam-frameless-accent-mirror-c002169620.html?piid=892083026,892474764</a> |
| SCHEME        |   |





MIRRORS

POWDER ROOM MIRROR

WAYFAIR PRO TAMAYO OVAL PILL-SHAPED  
METAL MIRROR 65 X 22 GOLD

|               |   |
|---------------|---|
|               | C009761831   |
| CATEGORY:     | MIRRORS   |
| STATUS:       | APPROVED   |
| BY/FROM:      | Client   |
| AVAILABILITY: |   |
| EXTENTS:      | H.ML-Powder   |
| URL:          | <a href="https://www.wayfair.ca/decor-pillows/pdp/mercury-row-tamayo-oval-pill-shaped-metal-mirror-c009761831.html?piid=1873319083,1846381593">https://www.wayfair.ca/decor-pillows/pdp/mercury-row-tamayo-oval-pill-shaped-metal-mirror-c009761831.html?piid=1873319083,1846381593</a> |
| SCHEME        |   |



## PLUMBING FIXTURES



**DELTA SINGLE HANDLE BAR/PREP FAUCET-  
CHAMPAGNE BRONZE**



PLUMBING FIXTURES

BATH KIDS/EBATH/ENSUITE SHOWER NICHE

SCHLUTER KERDI-BOARD-SN 12 IN. X 28 IN.  
SHOWER NICHE

9999545261HD

CATEGORY: PLUMBING FIXTURES

STATUS: APPROVED

BY/FROM: Client

AVAILABILITY:

EXTENTS: H.ML-Entertainment Washroom, H.UL-Master Ensuite, H.UL-Washroom 01.02, H.UL-Washroom 03.Gym, H.UL-Washroom 04, P ML-Powder

URL: <https://www.homedepot.ca/product/schluter-kerdi-board-sn-12-in-x-28-in-shower-niche/1001097019>

SCHEME





PLUMBING FIXTURES

BATH3/BATH4/EBATH/POOLHOUSE SHOWER

**DELTA UNIVERSAL SHOWERING HAND SHOWER  
1.75 GPM W/SLIDE BAR 4S CHROME**

|               |   |
|---------------|---|
|               | 51361   |
| CATEGORY:     | PLUMBING FIXTURES   |
| STATUS:       | APPROVED   |
| BY/FROM:      | Client   |
| AVAILABILITY: |   |
| EXTENTS:      | H.ML-Entertainment Washroom, H.UL-Washroom 01.02, H.UL-Washroom 03.Gym, H.UL-Washroom 04, P.ML-Powder   |
| URL:          | <a href="https://www.deltafaucet.ca/bathroom/product/51361">https://www.deltafaucet.ca/bathroom/product/51361</a>   |
| SCHEME        | <div><div><div><div><div></div><div></div><div></div><div></div><div></div><div></div></div><div><div></div><div></div><div></div><div></div><div></div><div></div></div><div><div></div><div></div><div></div><div></div><div></div><div></div></div><div><div></div><div></div><div></div><div></div><div></div><div></div></div><div><div></div><div></div><div></div><div></div><div></div><div></div></div><div><div></div><div></div><div></div><div></div><div></div><div></div></div></div><div><div><div></div><div></div><div></div><div></div><div></div><div></div></div><div><div></div><div></div><div></div><div></div><div></div><div></div></div><div><div></div><div></div><div></div><div><**COSTCO OVE KELSEY 48X32X78 CORNER  
SHOWER WITH RETURN/BASE CHROME**

1984832

CATEGORY: PLUMBING FIXTURES

STATUS: APPROVED


BY/FROM: Client

AVAILABILITY:

EXTENTS: H.U.L-Washroom 03.Gym, H.U.L-Washroom 04

URL: <https://www.costco.ca/ove-kelsey-48-in.-x-32-in.-corner-shower-kit-with-base.product.100285477.html>

SCHEME

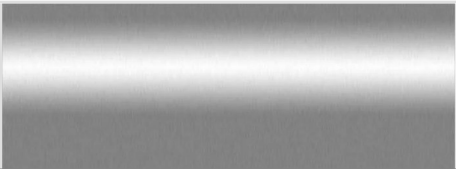



PLUMBING FIXTURES

BATHROOM FAUCET DECK PLATE

TRINSIC BATHROOM 8 IN. ESCUTCHEON PLATE  
CHROME

RP64070

CATEGORY: PLUMBING FIXTURES

STATUS: APPROVED


BY/FROM: Client

AVAILABILITY:

EXTENTS: H.UL-Washroom 01.02, H.ML-Entertainment Washroom, H.UL-Washroom 03.Gym, H.UL-Washroom 04, P.ML-Powder

URL: <https://www.wayfair.ca/home-improvement/pdp/rp64070-delta-trinsic-bathroom-8-escutcheon-plate-dlt6896.html?piid=50959978>

SCHEME

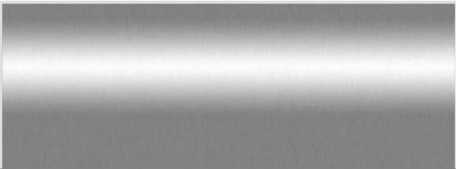



PLUMBING FIXTURES

BATHROOMS

DELTA TRINSIC SINGLE FAUCET LAV

|               |   |
|---------------|---|
|               | 559HA-SDT   |
| CATEGORY:     | PLUMBING FIXTURES   |
| STATUS:       | APPROVED   |
| BY/FROM:      | Client   |
| AVAILABILITY: |   |
| EXTENTS:      | H.ML-Entertainment Washroom, H.UL-Washroom 01.02, H.UL-Washroom 03.Gym, H.UL-Washroom 04, P.ML-Powder   |
| URL:          | <a href="https://www.deltafaucet.ca/bathroom/product/559HA-SDT">https://www.deltafaucet.ca/bathroom/product/559HA-SDT</a>   |
| SCHEME        | <div><div><div><div><div></div><div></div><div></div><div></div><div></div><div></div></div><div><div></div><div></div><div></div><div></div><div></div><div></div></div><div><div></div><div></div><div></div><div></div><div></div><div></div></div><div><div></div><div></div><div></div><div></div><div></div><div></div></div><div><div></div><div></div><div></div><div></div><div></div><div></div></div><div><div></div><div></div><div></div><div></div><div></div><div></div></div></div><div><div></div><div></div><div></div><div></div><div></div><div></div></div><div><div></div><div></div><div></div><div></div><div></div><div></div></div><div><div></div><div></div><div></div><div></div><div></div><div></div></div><div><div></div><div></div><div></div><div></div><div></div><div></div></div><div><div></div><div></div><div></div><div></div><div></div><div></div></div><div><div></div><div></div><div></div><div></div><div></div><div></div></div></div></div> |





## DELTA TRINSIC 14 SERIES MC SHOWER TRIM - LESS SHOWERHEAD





PLUMBING FIXTURES

BATHROOMS SHOWER ROUGH IN ONLY

DELTA MULTICHOICE UNIVERSAL ROUGH -  
SHOWER ONLY

|                                     |   |
|-------------------------------------|---|
|                                     | R10000-UNBXHF   |
| CATEGORY:                           | PLUMBING FIXTURES   |
| STATUS:                             | APPROVED   |
| BY/FROM:                            | Client   |
| AVAILABILITY:                       |   |
| EXTENTS:                            | H.ML-Entertainment Washroom, H.UL-Washroom 03.<br>Gym, H.UL-Washroom 04, P.ML-Powder                                              |
| URL:                                | <a href="https://www.deltafaucet.ca/bathroom/product/R10000-UNBXHF">https://www.deltafaucet.ca/bathroom/product/R10000-UNBXHF</a> |
| SCHEME                              |   |
| <input checked="" type="checkbox"/> |   |
|                                     |   |
|                                     |   |
|                                     |   |






PLUMBING FIXTURES


DINING ROOM

WAYFAIR ELKAY CLASSIC 18-1/8 IN. X 18-1/8 IN.  
X 7-1/2 IN. DUAL MOUNT KITCHEN SINK

|                                     |   |
|-------------------------------------|---|
|                                     | ELK3667   |
| CATEGORY:                           | PLUMBING FIXTURES   |
| STATUS:                             | APPROVED   |
| BY/FROM:                            | Client   |
| AVAILABILITY:                       |   |
| EXTENTS:                            | H.ML-Formal Dining   |
| URL:                                | <a href="https://www.wayfair.ca/home-improvement/pdp/elkay-quartz-classic-18-18-x-18-18-x-7-12-dual-mount-kitchen-sink-elk3667.html?piid=17546841">https://www.wayfair.ca/home-improvement/pdp/elkay-quartz-classic-18-18-x-18-18-x-7-12-dual-mount-kitchen-sink-elk3667.html?piid=17546841</a> |
| SCHEME                              |   |
| <input checked="" type="checkbox"/> |   |
|                                     |   |
|                                     |   |

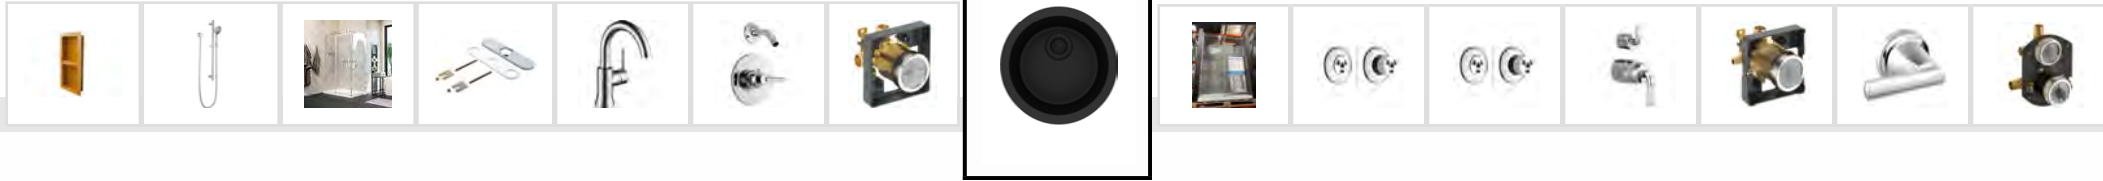



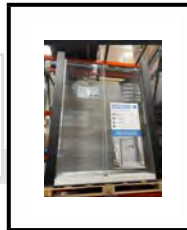

|   |   |
|---|---|
| 1482232   |   |
| CATEGORY:   | PLUMBING FIXTURES   |
| STATUS:   | APPROVED   |
| BY/FROM:   | Client   |
| AVAILABILITY:                                                                                                  |   |
| EXTENTS:   | H.ML-Entertainment Washroom, P.ML-Powder   |
| URL:   | <a href="https://www.costco.ca/ove-canberra-60-in.-shower-door-with-base.product.100729507.html">https://www.costco.ca/ove-canberra-60-in.-shower-door-with-base.product.100729507.html</a> |
| SCHEME   |   |
| <input type="checkbox"/> <input type="checkbox"/> <input checked="" type="checkbox"/> <input type="checkbox"/> |   |
| <input checked="" type="checkbox"/> <input type="checkbox"/> <input type="checkbox"/> <input type="checkbox"/> |   |
|   |   |







PLUMBING FIXTURES

ENSUITE BODY JETS TRIM

BRIZO JETS ESSENTIAL SHOWER SERIES  
MASSAGING SPRAY HEAD TRIM

T84613-PC

CATEGORY: PLUMBING FIXTURES

STATUS: APPROVED


BY/FROM: Client

AVAILABILITY:

EXTENTS: H.U.L-Master Ensuite

URL: <https://www.brizofaucet.ca/bath/product/T84613-PC--SH84101-PC--R84100>

SCHEME

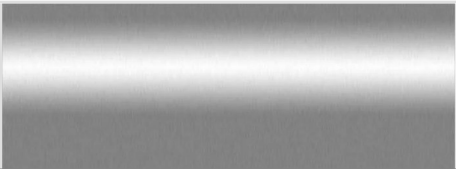



PLUMBING FIXTURES

ENSUITE BODY MASSAGING JETS

BRIZO ESSENTIAL SHOWER SERIES  
HYDRACHOICE H2OKINETIC MASSAGING SPRAY

|                                     |   |
|-------------------------------------|---|
|                                     | SH84101-PC   |
| CATEGORY:                           | PLUMBING FIXTURES                                                                                                   |
| STATUS:                             | APPROVED   |
| BY/FROM:                            | Client   |
| AVAILABILITY:                       |   |
| EXTENTS:                            | H.U.L-Master Ensuite                                                                                                |
| URL:                                | <a href="https://www.brizofaucet.ca/bath/product/SH84101-PC">https://www.brizofaucet.ca/bath/product/SH84101-PC</a> |
| SCHEME                              |   |
| <input checked="" type="checkbox"/> |   |
|                                     |   |
|                                     |   |





**BRIZO PRESSURE BALANCE VALVE WITH  
INTEGRATED DIVERTER TRIM NOTCH LEVER**

|                                                                                       |                                                                                       |                                                                                       |                                                                                       |                                                                                       |
|---------------------------------------------------------------------------------------|---------------------------------------------------------------------------------------|---------------------------------------------------------------------------------------|---------------------------------------------------------------------------------------|---------------------------------------------------------------------------------------|
|  |  |  |  |  |
|---------------------------------------------------------------------------------------|---------------------------------------------------------------------------------------|---------------------------------------------------------------------------------------|---------------------------------------------------------------------------------------|---------------------------------------------------------------------------------------|



PLUMBING FIXTURES

ENSUITE BRIZO SHOWER ROUGH IN

BRIZO MULTICHOICE UNIVERSAL TUB/SHOWER  
ROUGH WITH PEX CONNECTIONS AND STOPS

|                                     |   |
|-------------------------------------|---|
|                                     | R60000-PXWS   |
| CATEGORY:                           | PLUMBING FIXTURES   |
| STATUS:                             | APPROVED   |
| BY/FROM:                            | Client   |
| AVAILABILITY:                       |   |
| EXTENTS:                            | H.U.L-Master Ensuite                                                                                                  |
| URL:                                | <a href="https://www.brizofaucet.ca/bath/product/R60000-PXWS">https://www.brizofaucet.ca/bath/product/R60000-PXWS</a> |
| SCHEME                              |   |
| <input checked="" type="checkbox"/> |   |
|                                     |   |
|                                     |   |
|                                     |   |





## PLUMBING FIXTURES

ENSUITE BRIZO TUB 2 HANDLE WALL MOUNT

**BRIZO LEVOIR TWO-HANDLE WALL MOUNT TUB  
FILLER ROUGH**

|   |   |
|---|---|
| HL7098-PC   |   |
| CATEGORY:   | PLUMBING FIXTURES   |
| STATUS:   | APPROVED   |
| BY/FROM:   | Client   |
| AVAILABILITY:                                                                                                  |   |
| EXTENTS:   | H.UL-Master Ensuite   |
| URL:   | <a href="https://www.brizofaucet.ca/bath/product/T70498-PCLHP">https://www.brizofaucet.ca/bath/product/T70498-PCLHP</a> |
| SCHEME   |   |
| <input type="checkbox"/> <input type="checkbox"/> <input checked="" type="checkbox"/> <input type="checkbox"/> |   |
| <input checked="" type="checkbox"/> <input type="checkbox"/> <input type="checkbox"/> <input type="checkbox"/> |   |
|   |   |





PLUMBING FIXTURES

ENSUITE DIVERTER ROUGH IN

BRIZO MULTICHOICE UNIVERSAL INTEGRATED  
SHOWER DIVERTER ROUGH

|   |   |
|---|---|
|   | R75000-WS   |
| CATEGORY:   | PLUMBING FIXTURES                                                                                                 |
| STATUS:   | APPROVED   |
| BY/FROM:   | Client   |
| AVAILABILITY:   |   |
| EXTENTS:   | H.U.L-Master Ensuite                                                                                              |
| URL:   | <a href="https://www.brizofaucet.ca/bath/product/R75000-WS">https://www.brizofaucet.ca/bath/product/R75000-WS</a> |
| SCHEME   |   |
| <div><div><input checked="" type="checkbox"/></div><div><input type="checkbox"/></div><div><input type="checkbox"/></div><div><input type="checkbox"/></div></div> |   |
|   |   |





ENSUITE FAUCET

|   |   |
|---|---|
| 65035LF-PC   |   |
| CATEGORY:   | PLUMBING FIXTURES                                                                                                   |
| STATUS:   | APPROVED   |
| BY/FROM:   | Client   |
| AVAILABILITY:                                                                                                  |   |
| EXTENTS:   | H.U.L-Master Ensuite                                                                                                |
| URL:   | <a href="https://www.brizofaucet.ca/bath/product/65035LF-PC">https://www.brizofaucet.ca/bath/product/65035LF-PC</a> |
| SCHEME   |   |
| <input type="checkbox"/> <input type="checkbox"/> <input type="checkbox"/> <input type="checkbox"/>            |   |
| <input checked="" type="checkbox"/> <input type="checkbox"/> <input type="checkbox"/> <input type="checkbox"/> |   |
| <input type="checkbox"/> <input type="checkbox"/> <input type="checkbox"/> <input type="checkbox"/>            |   |








PLUMBING FIXTURES

ENSUITE FREESTANDING TUB

COSTCO OVE CAROLINE 63 FREESTANDING TUB

|                                     |   |
|-------------------------------------|---|
|                                     | 1634330                                                                                                 |
| CATEGORY:                           | PLUMBING FIXTURES                                                                                       |
| STATUS:                             | APPROVED                                                                                                |
| BY/FROM:                            | Client                                                                                                  |
| AVAILABILITY:                       |   |
| EXTENTS:                            | H.U.L-Master Ensuite                                                                                    |
| URL:                                | <a href="https://www.costco.ca/product.100743543.html">https://www.costco.ca/product.100743543.html</a> |
| SCHEME                              |   |
| <input checked="" type="checkbox"/> |   |
|                                     |   |
|                                     |   |
|                                     |   |

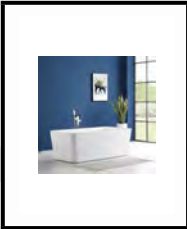



PLUMBING FIXTURES

ENSUITE RAINHEAD

BRIZO ESSENTIAL SHOWER SERIES

81392-PC-2.5

CATEGORY: PLUMBING FIXTURES

STATUS: APPROVED



BY/FROM: Client

AVAILABILITY:

EXTENTS: H.U.L-Master Ensuite

URL: <https://www.brizofaucet.ca/bath/product/81392-PC-2.5>

SCHEME

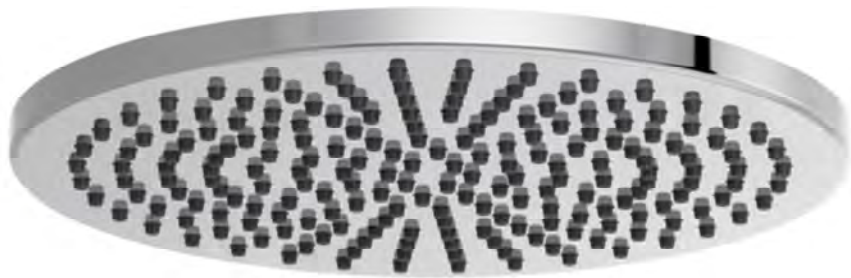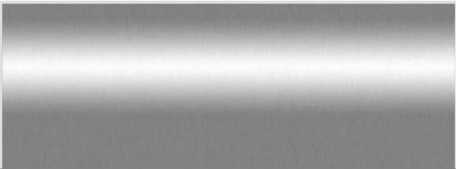



## PLUMBING FIXTURES

## ENSUITE RAINHEAD CEILING MOUNT ARM

## ESSENTIAL SHOWER SERIES 24 IN. CEILING MOUNT SHOWER ARM AND ROUND FLANGE

|   |   |
|---|---|
| 83992-24-PC   |   |
| CATEGORY:   | PLUMBING FIXTURES   |
| STATUS:   | APPROVED   |
| BY/FROM:   | Client   |
| AVAILABILITY:                                                                                                  |   |
| EXTENTS:   | H.UL-Master Ensuite                                                                                                   |
| URL:   | <a href="https://www.brizofaucet.ca/bath/product/83992-24-PC">https://www.brizofaucet.ca/bath/product/83992-24-PC</a> |
| SCHEME   |   |
| <input type="checkbox"/> <input type="checkbox"/> <input checked="" type="checkbox"/> <input type="checkbox"/> |   |
| <input checked="" type="checkbox"/> <input type="checkbox"/> <input type="checkbox"/> <input type="checkbox"/> |   |
|   |   |





PLUMBING FIXTURES

ENSUITE SHOWER BAR

BRIZO LITZE SLIDE BAR HANDSHOWER WITH  
H2OKINETIC TECH

|                                                                                       |   |
|---------------------------------------------------------------------------------------|---|
|                                                                                       | 85735-PC   |
| CATEGORY:                                                                             | PLUMBING FIXTURES                                                                                               |
| STATUS:                                                                               | APPROVED   |
| BY/FROM:                                                                              | Client   |
| AVAILABILITY:                                                                         |   |
| EXTENTS:                                                                              | H.U.L-Master Ensuite                                                                                            |
| URL:                                                                                  | <a href="https://www.brizofaucet.ca/bath/product/85735-PC">https://www.brizofaucet.ca/bath/product/85735-PC</a> |
| SCHEME                                                                                |   |
| <input checked="" type="checkbox"/> <input type="checkbox"/> <input type="checkbox"/> |   |
|                                                                                       |   |





PLUMBING FIXTURES

ENSUITE SHOWER BODY SPRAY ROUGH IN

ESSENTIAL SHOWER SERIES HYDRACHOICE MAX  
ROUND BODY SPRAY TRIM

|                                     |   |
|-------------------------------------|---|
|                                     | R84100   |
| CATEGORY:                           | PLUMBING FIXTURES   |
| STATUS:                             | APPROVED   |
| BY/FROM:                            | Client   |
| AVAILABILITY:                       |   |
| EXTENTS:                            | H.U.L-Master Ensuite   |
| URL:                                | <a href="https://www.brizofaucet.ca/bath/product/T84613-PC--SH84101-PC--R84100">https://www.brizofaucet.ca/bath/product/T84613-PC--SH84101-PC--R84100</a> |
| SCHEME                              |   |
| <input checked="" type="checkbox"/> |   |
|                                     |   |
|                                     |   |
|                                     |   |





PLUMBING FIXTURES

ENSUITE SHOWER DIVERTER VALVE

BRIZO LITZE PRESSURE BALANCE VALVE W/  
INTEGRATED 3-FUN. DIVERTER TRIM - LESS

|                                     |   |
|-------------------------------------|---|
|                                     | T75P535-PCLHP   |
| CATEGORY:                           | PLUMBING FIXTURES   |
| STATUS:                             | APPROVED   |
| BY/FROM:                            | Client   |
| AVAILABILITY:                       |   |
| EXTENTS:                            | H.U.L-Master Ensuite   |
| URL:                                | <a href="https://www.brizofaucet.ca/bath/product/T75P535-PCLHP--HL75P39-PC--R75000">https://www.brizofaucet.ca/bath/product/T75P535-PCLHP--HL75P39-PC--R75000</a> |
| SCHEME                              |   |
| <input checked="" type="checkbox"/> |   |
|                                     |   |
|                                     |   |
|                                     |   |





PLUMBING FIXTURES

ENSUITE SHOWER HEAD

BRIZO LITZE TEMPASSURE THERMOSTATIC  
SHOWER ONLY - LESS HANDLES

|                                     |   |
|-------------------------------------|---|
|                                     | T60235-PCLHP   |
| CATEGORY:                           | PLUMBING FIXTURES   |
| STATUS:                             | APPROVED   |
| BY/FROM:                            | Client   |
| AVAILABILITY:                       |   |
| EXTENTS:                            | H.U.L-Master Ensuite   |
| URL:                                | <a href="https://www.brizofaucet.ca/bath/product/T60235-PCLHP--HL6039-PC--R60000-UNBX">https://www.brizofaucet.ca/bath/product/T60235-PCLHP--HL6039-PC--R60000-UNBX</a> |
| SCHEME                              |   |
| <input checked="" type="checkbox"/> |   |
|                                     |   |
|                                     |   |
|                                     |   |





ENSUITE TUB FAUCET

| SCHEME                              |                          |                          |                          |                          |
|-------------------------------------|--------------------------|--------------------------|--------------------------|--------------------------|
| <input type="checkbox"/>            | <input type="checkbox"/> | <input type="checkbox"/> | <input type="checkbox"/> | <input type="checkbox"/> |
| <input checked="" type="checkbox"/> | <input type="checkbox"/> | <input type="checkbox"/> | <input type="checkbox"/> | <input type="checkbox"/> |
|                                     |                          |                          |                          |                          |



## BRIZO 2 HANDLE WALL MOUNT ROUGH IN



|   |  |  |  |
|---|--|--|--|
|   |  |  |  |
| ✓ |  |  |  |





PLUMBING FIXTURES

ENSUITE VANITY SINK

KOHLER BRAZN RECTANGLE UNDERMOUNT  
BATHROOM SINK 21.31 IN. L X 16.38 IN. W X

LBPR5993

CATEGORY: PLUMBING FIXTURES

STATUS: APPROVED

BY/FROM: Client

AVAILABILITY:

EXTENTS: H.U.L-Master Ensuite

URL: <https://www.wayfair.ca/home-improvement/pdp/kohler-brazn-rectangle-undermount-bathroom-sink-lbpr5993.html>

SCHEME





PLUMBING FIXTURES

GARBURATOR AIR SWITCH

INSINKERATOR STS-00 SINK TOP SWITCH , BLACK  
INCLUDES COUNTER TOP SWITCH BUTTON

|                                     |   |
|-------------------------------------|---|
|                                     | STS-00   |
| CATEGORY:                           | PLUMBING FIXTURES   |
| STATUS:                             | APPROVED   |
| BY/FROM:                            | Client   |
| AVAILABILITY:                       |   |
| EXTENTS:                            | H.ML-Kitchen, H.ML-Pantry, H.ML-Eating Area   |
| URL:                                | <a href="https://www.amazon.ca/Insinkerator-STS-00-Sink-Top-Switch/dp/B0C498SGPY/ref=sr_1_4?crid=11XTG6H9F74U">https://www.amazon.ca/Insinkerator-STS-00-Sink-Top-Switch/dp/B0C498SGPY/ref=sr_1_4?crid=11XTG6H9F74U</a> |
| SCHEME                              |   |
| <input checked="" type="checkbox"/> |   |
|                                     |   |
|                                     |   |





PLUMBING FIXTURES

KITCHEN FAUCET

BRIZO LITZE MATTE BLACK/LUXE GOLD PULL-DOWN FAUCET WITH ARC SPOUT AND KNURLED

63043LF-BLGL

CATEGORY: PLUMBING FIXTURES

STATUS: APPROVED

BY/FROM: Client

AVAILABILITY:

EXTENTS: H.ML-Kitchen

URL: <https://www.brizo.com/kitchen/product/63043LF-BLGL>

SCHEME





PLUMBING FIXTURES

KITCHEN ISLAND SINK

WAYFAIR RUVATI 39 IN. L X 19 IN. W  
UNDERMOUNT KITCHEN SINK

|                                     |   |
|-------------------------------------|---|
|                                     | RUVT1742   |
| CATEGORY:                           | PLUMBING FIXTURES   |
| STATUS:                             | APPROVED   |
| BY/FROM:                            | Client   |
| AVAILABILITY:                       |   |
| EXTENTS:                            | H.ML-Kitchen, H.ML-Eating Area   |
| URL:                                | <a href="https://www.wayfair.ca/home-improvement/pdp/ruvati-39-l-x-19-w-undermount-kitchen-sink-ruvt1742.html">https://www.wayfair.ca/home-improvement/pdp/ruvati-39-l-x-19-w-undermount-kitchen-sink-ruvt1742.html</a> |
| SCHEME                              |   |
| <input checked="" type="checkbox"/> |   |
|                                     |   |
|                                     |   |








PLUMBING FIXTURES

KITCHEN MAIN SINK

WAYFAIR RUVATI ROMA LEDGE 45 IN. L X 19 IN.  
W UNDERMNT KITCHEN SINK W/ BASKET

|                                     |   |
|-------------------------------------|---|
|                                     | RUVT1494   |
| CATEGORY:                           | PLUMBING FIXTURES   |
| STATUS:                             | APPROVED   |
| BY/FROM:                            | Client   |
| AVAILABILITY:                       |   |
| EXTENTS:                            | H.ML-Kitchen   |
| URL:                                | <a href="https://www.wayfair.ca/home-improvement/pdp/ruvati-roma-ledge-45-l-x-19-w-undermount-kitchen-sink-with-basket-strainer-ruvt1494.html?piid=">https://www.wayfair.ca/home-improvement/pdp/ruvati-roma-ledge-45-l-x-19-w-undermount-kitchen-sink-with-basket-strainer-ruvt1494.html?piid=</a> |
| SCHEME                              |   |
| <input checked="" type="checkbox"/> |   |
|                                     |   |
|                                     |   |

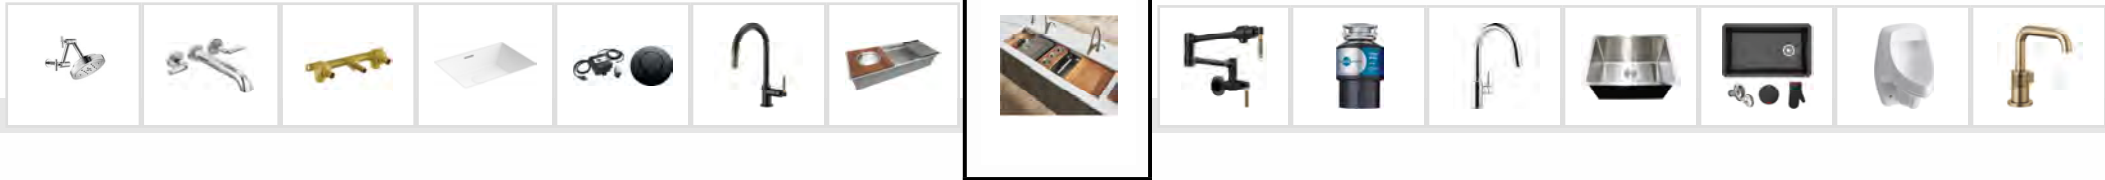





PLUMBING FIXTURES

KITCHEN POTFILLER

BRIZO LITZE MATTE BLACK/LUXE GOLD WALL MOUNT POT FILLER WITH KNURLED HANDLE KIT

|               |   |
|---------------|---|
|               | 62843LF-BLGL   |
| CATEGORY:     | PLUMBING FIXTURES                                                                                                   |
| STATUS:       | APPROVED   |
| BY/FROM:      | Client   |
| AVAILABILITY: |   |
| EXTENTS:      | H.ML-Kitchen   |
| URL:          | <a href="https://www.brizo.com/kitchen/product/62843LF-BLGL">https://www.brizo.com/kitchen/product/62843LF-BLGL</a> |
| SCHEME        |   |
|               |   |
|               |   |





PLUMBING FIXTURES

KITCHEN/PREP GARBURATORS

INSINKERATOR GARBAGE DISPOSAL, BADGER 444, 3/4 HP CONTINUOUS FEED GARBURATOR

|   |   |
|---|---|
|   | BADGER 444   |
| CATEGORY:   | PLUMBING FIXTURES   |
| STATUS:   | APPROVED   |
| BY/FROM:   | Client   |
| AVAILABILITY:   |   |
| EXTENTS:   | H.ML-Kitchen, H.ML-Pantry, H.ML-Eating Area   |
| URL:   | <a href="https://www.amazon.ca/InSinkErator-Badger-444-Household-Disposer/dp/B00ZZN316C/ref=sr_1_3_sspa?crid=3LHM00QS3YYD2">https://www.amazon.ca/InSinkErator-Badger-444-Household-Disposer/dp/B00ZZN316C/ref=sr_1_3_sspa?crid=3LHM00QS3YYD2</a> |
| SCHEME   |   |
| <div><div><input checked="" type="checkbox"/></div><div><input type="checkbox"/></div><div><input type="checkbox"/></div><div><input type="checkbox"/></div><div><input type="checkbox"/></div><div><input type="checkbox"/></div></div> |   |
|   |   |





PLUMBING FIXTURES

LAUNDRY FAUCET

DELTA TRINSIC CHROME SINGLE HANDLE PULL-DOWN KITCHEN FAUCET CHROME

|               |   |
|---------------|---|
|               | 9159-DST   |
| CATEGORY:     | PLUMBING FIXTURES   |
| STATUS:       | APPROVED   |
| BY/FROM:      | Client   |
| AVAILABILITY: |   |
| EXTENTS:      | H.UL-Laundry   |
| URL:          | <a href="https://www.deltafaucet.ca/kitchen/product/9159-DST">https://www.deltafaucet.ca/kitchen/product/9159-DST</a>   |
| SCHEME        | <div><div><div><input checked="" type="checkbox"/></div><div><input type="checkbox"/></div><div><input type="checkbox"/></div></div><div><input type="checkbox"/></div><div><input type="checkbox"/></div><div><input type="checkbox"/></div></div> |





LAUNDRY SINK

|   |   |
|---|---|
| LMBA1073   |   |
| CATEGORY:   | PLUMBING FIXTURES   |
| STATUS:   | APPROVED   |
| BY/FROM:   | Client   |
| AVAILABILITY:                                                                                                  |   |
| EXTENTS:   | H.UL-Laundry   |
| URL:   | <a href="https://www.wayfair.ca/home-improvement/pdp/love-my-bath-premium-stainless-steel-23-x-18-undermount-laundry-sink-lmba1073.html?st=1">https://www.wayfair.ca/home-improvement/pdp/love-my-bath-premium-stainless-steel-23-x-18-undermount-laundry-sink-lmba1073.html?st=1</a> |
| SCHEME   |   |
| <input type="checkbox"/> <input type="checkbox"/> <input checked="" type="checkbox"/> <input type="checkbox"/> |   |
| <input type="checkbox"/> <input type="checkbox"/> <input type="checkbox"/> <input type="checkbox"/>            |   |
|   |   |



PLUMBING FIXTURES

POOLHOUSE MAIN BAR SINK

**KRAUS FORTEZA 32 IN. L UNDERMOUNT SINGLE BOWL GRANITE KITCHEN SINK**

|                                     |   |
|-------------------------------------|---|
|                                     | KUS3123   |
| CATEGORY:                           | PLUMBING FIXTURES   |
| STATUS:                             | APPROVED   |
| BY/FROM:                            | Client   |
| AVAILABILITY:                       |   |
| EXTENTS:                            | P.ML-Bar   |
| URL:                                | <a href="https://www.wayfair.ca/home-improvement/pdp/kraus-forteza-32-l-undermount-single-bowl-granite-kitchen-sink-kus3123.html?piid=25954107">https://www.wayfair.ca/home-improvement/pdp/kraus-forteza-32-l-undermount-single-bowl-granite-kitchen-sink-kus3123.html?piid=25954107</a> |
| SCHEME                              |   |
| <input checked="" type="checkbox"/> |   |
|                                     |   |
|                                     |   |





PLUMBING FIXTURES

POOLHOUSE URINAL

KOHLER DEXTER SIPHON-JET WALL-MOUNT 1/2 GPF URINAL WITH REAR SPUD

|                                     |   |
|-------------------------------------|---|
|                                     | KOH3931   |
| CATEGORY:                           | PLUMBING FIXTURES   |
| STATUS:                             | APPROVED   |
| BY/FROM:                            | Client   |
| AVAILABILITY:                       |   |
| EXTENTS:                            | P.ML-Powder   |
| URL:                                | <a href="https://www.wayfair.ca/home-improvement/pdp/k-5016-er-0-kohler-dexter-siphon-jet-wall-mount-12-gpf-urinal-with-rear-spud-koh3931.html">https://www.wayfair.ca/home-improvement/pdp/k-5016-er-0-kohler-dexter-siphon-jet-wall-mount-12-gpf-urinal-with-rear-spud-koh3931.html</a> |
| SCHEME                              |   |
| <input checked="" type="checkbox"/> |   |
|                                     |   |
|                                     |   |







PLUMBING FIXTURES

POWDER ROOM FAUCET

BRIZO LITZE SINGLE HANDLE LAV FAUCET LUXE GOLD

|                                     |   |
|-------------------------------------|---|
|                                     | 65035LF-GL-ECO   |
| CATEGORY:                           | PLUMBING FIXTURES   |
| STATUS:                             | APPROVED   |
| BY/FROM:                            | Client   |
| AVAILABILITY:                       |   |
| EXTENTS:                            | H.ML-Powder   |
| URL:                                | <a href="https://www.brizofaucet.ca/bath/product/65035LF-GL-ECO">https://www.brizofaucet.ca/bath/product/65035LF-GL-ECO</a> |
| SCHEME                              |   |
| <input type="checkbox"/>            |   |
| <input checked="" type="checkbox"/> |   |
| <input type="checkbox"/>            |   |
| <input type="checkbox"/>            |   |
| <input type="checkbox"/>            |   |







PLUMBING FIXTURES

PREP KITCHEN HOT WATER DISPENSER

DELTA CONTEMPORARY ROUND INSTANT HOT  
WATER DISPENSER MATTE BLACK

|               |   |
|---------------|---|
|               | 1930LF-H-BL   |
| CATEGORY:     | PLUMBING FIXTURES   |
| STATUS:       | APPROVED   |
| BY/FROM:      | Client   |
| AVAILABILITY: |   |
| EXTENTS:      | H.ML-Pantry   |
| URL:          | <a href="https://www.deltafaucet.ca/kitchen/product/1930LF-H-BL">https://www.deltafaucet.ca/kitchen/product/1930LF-H-BL</a>   |
| SCHEME        | <div><div><div><div><div></div><div></div><div></div><div></div><div></div><div></div></div><div><div></div><div></div><div></div><div></div><div></div><div></div></div><div><div></div><div></div><div></div><div></div><div></div><div></div></div><div><div></div><div></div><div></div><div></div><div></div><div></div></div><div><div></div><div></div><div></div><div></div><div></div><div></div></div><div><div></div><div></div><div></div><div></div><div></div><div></div></div></div><div><div></div><div></div><div></div><div></div><div></div><div></div></div><div><div></div><div></div><div></div><div></div><div></div><div></div></div><div><div></div><div></div><div></div><div></div><div></div><div></div></div><div><div></div><div></div><div></div><div></div><div></div><div></div></div><div><div></div><div></div><div></div><div></div><div></div><div></div></div></div></div> |





PLUMBING FIXTURES

PREP KITCHEN REFRIDGERATED WATER

ELKAY EZH2O LIV BUILT-IN FILTERED  
REFRIGERATED WATER DISPENSER REMOTE

|   |   |
|---|---|
| ELK10249   |   |
| CATEGORY:   | PLUMBING FIXTURES   |
| STATUS:   | APPROVED   |
| BY/FROM:   | Client   |
| AVAILABILITY:   |   |
| EXTENTS:   | H.ML-Pantry   |
| URL:   | <a href="https://www.wayfair.ca/appliances/pdp/elkay-ezh2o-liv-built-in-filtered-refrigerated-water-dispenser-remote-chiller-elk10249.html?piid=39597311">https://www.wayfair.ca/appliances/pdp/elkay-ezh2o-liv-built-in-filtered-refrigerated-water-dispenser-remote-chiller-elk10249.html?piid=39597311</a> |
| SCHEME   |   |
| <div><div><div><div><div></div></div><div><div></div></div><div><div></div></div><div><div></div></div></div><div><div></div></div><div><div></div></div><div><div></div></div></div><div><div></div></div><div><div></div></div><div><div></div></div></div> <div><div></div></div> <div><div></div></div> <div><div></div></div> <div><div><div><div><div></div></div><div><div></div></div><div><div></div></div><div><div></div></div></div><div><div></div></div><div><div></div></div><div><div></div></div></div><div><div></div></div><div><div></div></div><div><div></div></div></div> <div><div></div></div> <div><div></div></div> <div><div></div></div> <div><div><div><div><div></div></div><div><div></div></div><div><div></div></div><div><div></div></div></div><div><div></div>&lt;/</div></div></div> |   |





PLUMBING FIXTURES

PREP KITCHEN SINK  
RUVATII WORKSTATION 33 IN. L X 19 IN. W  
UNDERMOUNT KITCHEN SINK WITH SINK GRID

|               |   |
|---------------|---|
|               | RUVT1750   |
| CATEGORY:     | PLUMBING FIXTURES   |
| STATUS:       | APPROVED   |
| BY/FROM:      | Client   |
| AVAILABILITY: |   |
| EXTENTS:      | H.ML-Pantry   |
| URL:          | <a href="https://www.wayfair.ca/home-improvement/pdp/ruvati-workstation-33-l-x-19-w-undermount-kitchen-sink-with-sink-grid-ruvt1750.html?piid=65595534">https://www.wayfair.ca/home-improvement/pdp/ruvati-workstation-33-l-x-19-w-undermount-kitchen-sink-with-sink-grid-ruvt1750.html?piid=65595534</a> |
| SCHEME        | <div><div><div><input checked="" type="checkbox"/></div><div><input type="checkbox"/></div><div><input type="checkbox"/></div><div><input type="checkbox"/></div></div><div><input type="checkbox"/></div><div><input type="checkbox"/></div><div><input type="checkbox"/></div></div> <div></div>        |





PLUMBING FIXTURES

PREP KITCHEN/POOLHOUSE FAUCET

DELTA TRINSIC SINGLE HANDLE PULL-DOWN  
KITCHEN FAUCET MATTE BLACK

|               |   |
|---------------|---|
|               | 9159-BL-DST   |
| CATEGORY:     | PLUMBING FIXTURES   |
| STATUS:       | APPROVED   |
| BY/FROM:      | Client   |
| AVAILABILITY: |   |
| EXTENTS:      | H.ML-Pantry, P.ML-Bar   |
| URL:          | <a href="https://www.deltafaucet.ca/kitchen/product/9159-BL-DST">https://www.deltafaucet.ca/kitchen/product/9159-BL-DST</a> |
| SCHEME        |   |
|               |   |





PLUMBING FIXTURES

SHARED BATH SHOWER TUB DIVERTER

DELTA TRINSIC 4 SERIES MC TUB/SHOWER TRIM  
- LESS SHOWERHEAD

|               |   |
|---------------|---|
|               | T14459-LHD   |
| CATEGORY:     | PLUMBING FIXTURES   |
| STATUS:       | APPROVED   |
| BY/FROM:      | Client   |
| AVAILABILITY: |   |
| EXTENTS:      | H.U.L-Washroom 01.02   |
| URL:          | <a href="https://www.deltafaucet.ca/bathroom/product/T14459-LHD">https://www.deltafaucet.ca/bathroom/product/T14459-LHD</a>   |
| SCHEME        | <div><div><div><div><div></div><div></div><div></div><div></div><div></div><div></div></div><div><div><div></div><div></div><div></div><div></div><div></div><div></div></div><div><div><div></div><div></div><div></div><div></div><div></div><div></div></div><div><div><div></div><div></div><div></div><div></div><div></div><div></div></div><div><div><div></div><div></div><div></div><div></div><div></div><div></div></div><div><div><div></div><div></div><div></div><div></div><div></div><div></div></div></div><div><div><div></div><div></div><div></div><div></div><div></div><div></div></div><div><div><div></div><div></div><div></div><div></div><div></div><div></div></div><div><div><div></div><div></div><div></div><div></div><div></div><div></div></div><div><div><div></div><div></div><div></div><div></div><div></div><div></div></div></div><div><div><div></div><div></div><div></div><div></div><div></div><div></div></div><div><div><div></div><div></div><div></div><div></div><div></div><div></div></div><div><div><div></div><div></div><div></div><div></div><div></div><div></div></div><div><div><div></div><URL: <https://aquaart.ca/product/aa-edge-6032/>

SCHEME





## DELTA MULTICHOICE UNIVERSAL TUB AND SHOWER VALVE BODY

|   |  |  |  |
|---|--|--|--|
|   |  |  |  |
| ✓ |  |  |  |





PLUMBING FIXTURES

SHARED GLASS SLIDING DOOR FOR TUB

AQUATIC ARTESIA 60 IN. X 59 IN. BATHTUB  
DOOR

1346788-134900-900-084-000

CATEGORY: PLUMBING FIXTURES

STATUS: APPROVED

BY/FROM: Designer

AVAILABILITY:

EXTENTS: H.UL-Washroom 01.02

URL: <https://www.costco.ca/aquatic-artesia-60-in.-x-59-in.-bathtub-door.product.100507191.html>

SCHEME



## SHARED TUB WASTE OVERFLOW

|   |                     |
|---|---------------------|
| 6040QKCP   |                     |
| CATEGORY:   | PLUMBING FIXTURES   |
| STATUS:   | APPROVED            |
| BY/FROM:   | Client              |
| AVAILABILITY:   |                     |
| EXTENTS:   | H.UL-Washroom 01.02 |
| URL:   |                     |
| SCHEME   |                     |
| <div><div><div></div><div></div><div></div><div></div></div><div><div>✓</div><div></div><div></div><div></div></div></div> |                     |
|   |                     |





PLUMBING FIXTURES

TOILETS

ICERA C-6690.01 MUSE II ONE-PIECE TOILET EPA  
WATERSENSE 1.28GPF

C6690.01

CATEGORY: PLUMBING FIXTURES

STATUS: APPROVED

BY/FROM: Client

AVAILABILITY:

EXTENTS: H.UL-Master Ensuite, H.ML-Powder, H.ML-Entertainment Washroom, H.UL-Washroom 01.02, H.UL-Washroom 03.Gym, H. UL-Washroom 04

URL: <https://bathemp.ca/product/icera-muse-ii-toilet/>

SCHEME



**TILE CARPETING**



TILE CARPETING

CARPET

SHAW TONAL COMFORT I CHILL IN THE AIR

|               |   |
|---------------|---|
|               | 126   |
| CATEGORY:     | TILE CARPETING   |
| STATUS:       | APPROVED   |
| BY/FROM:      | Client   |
| AVAILABILITY: |   |
| EXTENTS:      | H.UL-Bedroom 01, H.UL-Bedroom 02, H.UL-Bedroom 03, H.UL-Bedroom 04, H.UL-Hallway, H.UL-Master Bedroom, H.UL-Master W.I.C.                                                                 |
| URL:          | <a href="https://shawfloors.com/flooring/carpet/details/tonal-comfort-i-5e656/chill-in-the-air">https://shawfloors.com/flooring/carpet/details/tonal-comfort-i-5e656/chill-in-the-air</a> |
| SCHEME        |   |
|               |   |



## CARPET UNDERPAD

|   |   |  |  |  |   |  |  |  |  |
|---|---|--|--|--|---|--|--|--|--|
|   | <b>544PD</b>   |  |  |  |   |  |  |  |  |
| <b>CATEGORY:</b>   | TILE CARPETING   |  |  |  |   |  |  |  |  |
| <b>STATUS:</b>   | APPROVED   |  |  |  |   |  |  |  |  |
| <b>BY/FROM:</b>   | Client   |  |  |  |   |  |  |  |  |
| <b>AVAILABILITY:</b>   |   |  |  |  |   |  |  |  |  |
| <b>EXTENTS:</b>   | H.UL-Bedroom 01, H.UL-Bedroom 02, H.UL-Bedroom 03, H.UL-Bedroom 04, H.ML-Entertainment, H.UL-Hallway, H.UL-Master Bedroom, H.UL-Master W.I.C. |  |  |  |   |  |  |  |  |
| <b>URL:</b>   |   |  |  |  |   |  |  |  |  |
| <b>SCHEME</b>   |   |  |  |  |   |  |  |  |  |
| <table border="1"> <tr> <td></td> <td></td> <td></td> <td></td> </tr> <tr> <td>✓</td> <td></td> <td></td> <td></td> </tr> </table> |   |  |  |  | ✓ |  |  |  |  |
|   |   |  |  |  |   |  |  |  |  |
| ✓   |   |  |  |  |   |  |  |  |  |
|   |   |  |  |  |   |  |  |  |  |





TILE CARPETING

ENSUITE SHOWER FLOOR TILE

THE REVERSO COLLECTION WHITE 2X2 MOSAIC  
NAT RECT

|               |   |
|---------------|---|
|               | FUCORWH22MOS   |
| CATEGORY:     | TILE CARPETING   |
| STATUS:       | APPROVED   |
| BY/FROM:      | Client   |
| AVAILABILITY: |   |
| EXTENTS:      | H.U.L-Master Ensuite   |
| URL:          | <a href="https://www.tierrasol.ca/en/product/reverso-2-white-2x2-mos-nat-rect">https://www.tierrasol.ca/en/product/reverso-2-white-2x2-mos-nat-rect</a>   |
| SCHEME        | <div><div><div><div><div></div><div></div><div></div><div></div><div></div><div></div></div><div><div></div><div></div><div></div><div></div><div></div><div></div></div><div><div></div><div></div><div></div><div></div><div></div><div></div></div><div><div></div><div></div><div></div><div></div><div></div><div></div></div><div><div></div><div></div><div></div><div></div><div></div><div></div></div><div><div></div><div></div><div></div><div></div><div></div><div></div></div></div><div><div></div><div></div><div></div><div></div><div></div><div></div></div><div><div></div><div></div><div></div><div></div><div></div><div></div></div><div><div></div><div></div><div></div><div></div><div></div><div></div></div><div><div></div><div></div><div></div><div></div><div></div><div></div></div><div><div></div><div></div><div></div><div></div><div></div><div></div></div><div><div></div><div></div><div></div><div></div><div></div><div></div></div></div><div><div></div><div></div><div></div><div></div><div></div><div></div></div><div><div></div><div></div><div></div><div></div><div></div><div></div></div><div><div></div><div></div><div></div><div></div><div></div><div></div></div><div><div></div><div></div><div></div><div></div><div></div><div></div></div><div><div></div><div></div><div></div><div></div><div></div><div></div></div><div><div></div><div></div><div></div><div></div><div></div><div></div></div></div> |







TILE CARPETING

ENSUITE TILE

REVERSO WHITE 18X36 NAT RECT  
(CEILING/PONY WALL SILL)

FUCORWH1836N

CATEGORY: TILE CARPETING

STATUS: APPROVED


BY/FROM: Client

AVAILABILITY:

EXTENTS: H.U.L-Master Ensuite

URL: <https://www.tierrasol.ca/en/product/reverso-2-white-18x36-nat-rect>

SCHEME

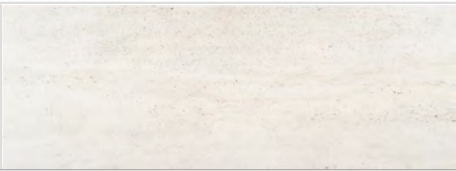



TILE CARPETING

KIDS BATHROOM FLOORS

GLAMSTONE 12X24 GRIEGE

FABGMGR1224

CATEGORY: TILE CARPETING

STATUS: APPROVED

BY/FROM: Client

AVAILABILITY:

EXTENTS: H.UL-Washroom 01.02, H.UL-Washroom 03.Gym, H.UL-Washroom 04

URL: <https://www.tierrasol.ca/en/product/glamstone-greige-12x24>

SCHEME





TILE CARPETING

LAUNDRY FLOOR/FEATURE TILE

FORM | 8 IN. X 8 IN. DECO COMPASS ICE

|               |                                                                               |
|---------------|-------------------------------------------------------------------------------|
|               | FMICP8                                                                        |
| CATEGORY:     | TILE CARPETING                                                                |
| STATUS:       | APPROVED                                                                      |
| BY/FROM:      | Client                                                                        |
| AVAILABILITY: |                                                                               |
| EXTENTS:      | H.UL-Laundry                                                                  |
| URL:          | <a href="https://www.amestile.com/fmicp8">https://www.amestile.com/fmicp8</a> |
| SCHEME        |                                                                               |



## WALL FINISHES



WALL FINISHES


BEDROOM 3 FEATURE WALL

YORK FLORAL DREAMS WALLPAPER

|               |   |
|---------------|---|
|               | CL2520   |
| CATEGORY:     | WALL FINISHES   |
| STATUS:       | APPROVED   |
| BY/FROM:      | Client   |
| AVAILABILITY: |   |
| EXTENTS:      | H.U.L-Bedroom 03   |
| URL:          | <a href="https://www.yorkwallcoverings.com/products/ywd-d36-floral-dreams-wallpaper?variant=39961989021849">https://www.yorkwallcoverings.com/products/ywd-d36-floral-dreams-wallpaper?variant=39961989021849</a> |
| SCHEME        |   |





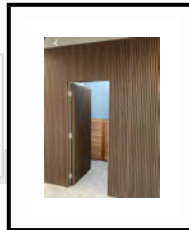

**WROUGHT IRON 2124-10-REGAL SELECT  
PAINTED BEHIND SLATS**

|   |  |  |  |
|---|--|--|--|
|   |  |  |  |
| ✓ |  |  |  |



WALL FINISHES

EXTERIOR MAIN HOUSE/POOLHOUSE STUCCO

BENJAMIN MOORE CHANTILLY LACE EXTERIOR  
MATTE

|               |   |
|---------------|---|
|               | OC-65   |
| CATEGORY:     | WALL FINISHES   |
| STATUS:       | APPROVED   |
| BY/FROM:      | Client   |
| AVAILABILITY: |   |
| EXTENTS:      | H.EX-Facade, P.EX-Facade   |
| URL:          | <a href="https://www.benjaminmoore.com/en-ca/paint-colours/colour/oc-65/chantilly-lace">https://www.benjaminmoore.com/en-ca/paint-colours/colour/oc-65/chantilly-lace</a> |
| SCHEME        |   |








## WALL FINISHES

GREAT ROOM FIREPLACE ROCK CORNERS

**RINOX NORA VANILLA ALMOND CORNERS**

|                                     |                                                                       |
|-------------------------------------|-----------------------------------------------------------------------|
|                                     | 16-NORACO-57                                                          |
| CATEGORY:                           | WALL FINISHES                                                         |
| STATUS:                             | APPROVED                                                              |
| BY/FROM:                            | Client                                                                |
| AVAILABILITY:                       |                                                                       |
| EXTENTS:                            | H.ML-Great Room                                                       |
| URL:                                | <a href="https://qrco.de/noravanilla">https://qrco.de/noravanilla</a> |
| SCHEME                              |                                                                       |
| <input checked="" type="checkbox"/> | <input type="checkbox"/>                                              |
| <input type="checkbox"/>            | <input type="checkbox"/>                                              |
| <input type="checkbox"/>            | <input type="checkbox"/>                                              |
| <input type="checkbox"/>            | <input type="checkbox"/>                                              |
| <input type="checkbox"/>            | <input type="checkbox"/>                                              |

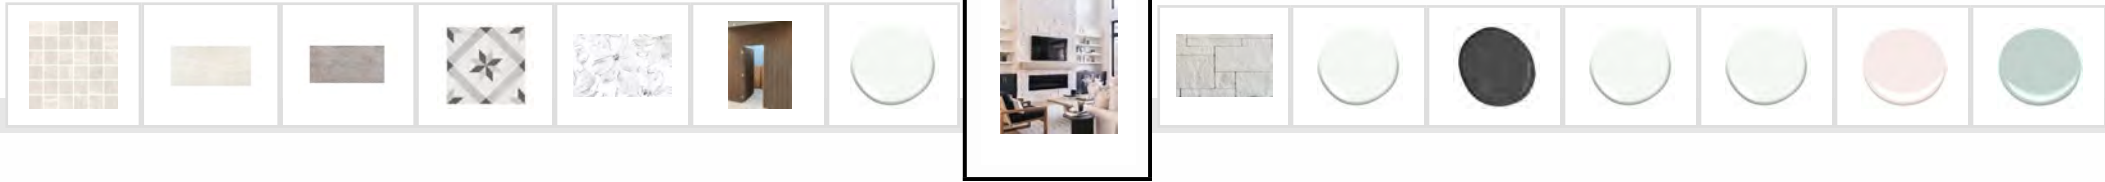



WALL FINISHES

GREAT ROOM FIREPLACE ROCK FLATS

RINOX NORA VANILLA ALMOND FLATS

|               |                                                                       |
|---------------|-----------------------------------------------------------------------|
|               | 16-NORADC-57                                                          |
| CATEGORY:     | WALL FINISHES                                                         |
| STATUS:       | APPROVED                                                              |
| BY/FROM:      | Client                                                                |
| AVAILABILITY: |                                                                       |
| EXTENTS:      | H.ML-Great Room                                                       |
| URL:          | <a href="https://qrco.de/noravanilla">https://qrco.de/noravanilla</a> |
| SCHEME        |                                                                       |
|               |                                                                       |
|               |                                                                       |



## CHANTILLY LACE OC-65 WATERBORNE CEILING PAINT MATTE

| SCHEME |  |  |  |
|--------|--|--|--|
|        |  |  |  |
| ✓      |  |  |  |
|        |  |  |  |





WALL FINISHES

INTERIOR MAIN HOUSE/POOLHOUSE DOOR

BENJAMIN MOORE WROUGHT IRON SCUFF-X SATIN

|               |   |
|---------------|---|
|               | 2124-10   |
| CATEGORY:     | WALL FINISHES   |
| STATUS:       | APPROVED   |
| BY/FROM:      | Client   |
| AVAILABILITY: |   |
| EXTENTS:      | H.ML-Den, H.ML-Formal Dining, H.ML-Garage, H.ML-Great Room, H.ML-Laundry Mudroom, H.ML-Carport, H.ML-Pantry, H.ML-Powder, H.UL-Bedroom 01, H.UL-Bedroom 02, H.UL-Bedroom 03, H.UL-Bedroom 04, H.UL-Gym, H.UL-Laundry, H.UL-Master Bedroom, H.UL-Master Ensuite, H.UL-Washroom 01.02, H.UL-Washroom 03.Gym, H.UL-Washroom 04, P.ML-Powder, P.ML- |
| URL:          | <a href="https://www.benjaminmoore.com/en-ca/paint-colours/colour/2124-10/wrought-iron">https://www.benjaminmoore.com/en-ca/paint-colours/colour/2124-10/wrought-iron</a>   |
| SCHEME        |   |



**BENJAMIN MOORE CHANTILLY LACE REGAL  
SELECT EGGSHELL**





WALL FINISHES

INTERIOR MAIN HOUSE/POOLHOUSE TRIM

BENJAMIN MOORE CHANTILLY LACE ADVANCE SATIN

|               |   |
|---------------|---|
|               | OC-65   |
| CATEGORY:     | WALL FINISHES   |
| STATUS:       | APPROVED   |
| BY/FROM:      | Client   |
| AVAILABILITY: |   |
| EXTENTS:      | H.ML-Carport, H.ML-Den, H.ML-Eating Area, H.ML-Entertainment, H.ML-Entertainment Washroom, H.ML-Formal Dining, H.ML-Foyer, H.ML-Garage, H.ML-Great Room, H.ML-Kitchen, H.ML-Laundry Mudroom, H.ML-Living, H.ML-Pantry, H.ML-Powder, H.ML-Stairs, H.UL-Bedroom 01, H.UL-Bedroom 02, H.UL-Bedroom 03, H.UL-Bedroom 04, H.UL-Gym, H.UL-Hallway, H.UL-Laundry, H.UL-Master |
| URL:          | <a href="https://www.benjaminmoore.com/en-ca/paint-colours/colour/oc-65/chantilly-lace">https://www.benjaminmoore.com/en-ca/paint-colours/colour/oc-65/chantilly-lace</a>   |
| SCHEME        |   |







WALL FINISHES

KIDS BED1 FEATURE WALL COLOUR

PINK BLISS 2093-70 REGAL SELECT EGGSHELL

|               |   |
|---------------|---|
|               | 2093-70   |
| CATEGORY:     | WALL FINISHES   |
| STATUS:       | APPROVED   |
| BY/FROM:      | Client   |
| AVAILABILITY: |   |
| EXTENTS:      | H.U.L-Bedroom 01   |
| URL:          | <a href="https://www.benjaminmoore.com/en-ca/paint-colours/colour/2093-70/pink-bliss">https://www.benjaminmoore.com/en-ca/paint-colours/colour/2093-70/pink-bliss</a> |
| SCHEME        |   |








WALL FINISHES

KIDS BED2 FEATURE WALL COLOUR

**PALADIAN BLUE HC-144 REGAL SELECT  
EGGSHELL**

|               |   |
|---------------|---|
|               | HC-144   |
| CATEGORY:     | WALL FINISHES   |
| STATUS:       | APPROVED   |
| BY/FROM:      | Client   |
| AVAILABILITY: |   |
| EXTENTS:      | H.U.L-Bedroom 02   |
| URL:          | <a href="https://www.benjaminmoore.com/en-ca/paint-colours/colour/hc-144/palladian-blue">https://www.benjaminmoore.com/en-ca/paint-colours/colour/hc-144/palladian-blue</a> |
| SCHEME        |   |

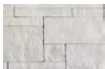



## WALL FINISHES

KIDS BED4 FEATURE WALL COLOUR

**VAN DEUSEN BLUE HC-156 REGAL SELECT  
EGGSHELL**

|               |   |
|---------------|---|
|               | HC-156   |
| CATEGORY:     | WALL FINISHES   |
| STATUS:       | APPROVED   |
| BY/FROM:      | Client   |
| AVAILABILITY: |   |
| EXTENTS:      | H.UL-Bedroom 04   |
| URL:          | <a href="https://www.benjaminmoore.com/en-ca/paint-colours/colour/hc-156/van-deusen-blue">https://www.benjaminmoore.com/en-ca/paint-colours/colour/hc-156/van-deusen-blue</a> |
| SCHEME        |                                                                                          |



## LAUNDRY ROOM FEATURE VERTICAL WIDE

|   |   |
|---|---|
| OC-65   |   |
| CATEGORY:   | WALL FINISHES   |
| STATUS:   | APPROVED   |
| BY/FROM:   | Client   |
| AVAILABILITY:                                                                                                  |   |
| EXTENTS:   | H.UL-Laundry, P.ML-Powder   |
| URL:   | <a href="https://www.benjaminmoore.com/en-ca/paint-colours/colour/oc-65/chantilly-lace">https://www.benjaminmoore.com/en-ca/paint-colours/colour/oc-65/chantilly-lace</a> |
| SCHEME   |   |
| <input type="checkbox"/> <input checked="" type="checkbox"/> <input type="checkbox"/> <input type="checkbox"/> |   |
| <input type="checkbox"/> <input type="checkbox"/> <input type="checkbox"/> <input type="checkbox"/>            |   |
|   |   |





WALL FINISHES

MUDROOM LOCKER PEG BOARD CUSTOM

AQUAFIX GRAND CRU

EC28948

CATEGORY: WALL FINISHES

STATUS: APPROVED

BY/FROM: Client

AVAILABILITY:

EXTENTS: H.ML-Laundry Mudroom

URL: <https://ecpremiumflooring.com/wp-content/uploads/2020/03/2020-SPC-Grand-Cru-Specification-Sheet.pdf>

SCHEME





WALL FINISHES

POOLHOUSE FEATURE TV SHIPLAP FEATURE

**BENJAMIN MOORE VAN DEUSEN BLUE**

|               |   |
|---------------|---|
|               | HC-156   |
| CATEGORY:     | WALL FINISHES   |
| STATUS:       | APPROVED   |
| BY/FROM:      | Client   |
| AVAILABILITY: |   |
| EXTENTS:      | P.ML-Bar   |
| URL:          | <a href="https://www.benjaminmoore.com/en-ca/paint-colours/colour/hc-156/van-deusen-blue">https://www.benjaminmoore.com/en-ca/paint-colours/colour/hc-156/van-deusen-blue</a> |
| SCHEME        |   |








WALL FINISHES

POOLHOUSE FIREPLACE FACADE

WALL THEORY FAUX CONCRETE PANELS  
INDUSTRIAL GREY


|               |   |
|---------------|---|
|               | 24X48X1   |
| CATEGORY:     | WALL FINISHES   |
| STATUS:       | APPROVED   |
| BY/FROM:      | Client   |
| AVAILABILITY: |   |
| EXTENTS:      | P.ML-Entertainment, H.ML-Den   |
| URL:          | <a href="https://www.walltheory.ca/collections/faux-concrete-panels/products/urbanconcrete-24-x-48-x-1-faux-concrete-panel-industrial-grey">https://www.walltheory.ca/collections/faux-concrete-panels/products/urbanconcrete-24-x-48-x-1-faux-concrete-panel-industrial-grey</a> |
| SCHEME        |   |



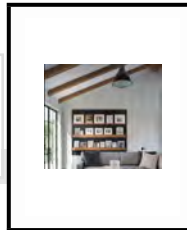

**CHANTILLY LACE OC-65**

|   |   |
|---|---|
|   | OC-65   |
| CATEGORY:   | WALL FINISHES   |
| STATUS:   | APPROVED   |
| BY/FROM:   | Client   |
| AVAILABILITY:   |   |
| EXTENTS:   | P.ML-Bar, P.ML-Entertainment   |
| URL:   | <a href="https://www.benjaminmoore.com/en-ca/paint-colours/colour/oc-65/chantilly-lace">https://www.benjaminmoore.com/en-ca/paint-colours/colour/oc-65/chantilly-lace</a> |
| SCHEME   |   |
| <div><div><div><div><div></div></div><div><div></div></div><div><div></div></div><div><div></div></div></div><div><div><div></div></div><div><div></div></div><div><div></div></div><div><div></div></div></div><div><div><div></div></div><div><div></div></div><div><div></div></div><div><div></div></div></div></div><div><div><div></div></div><div><div></div></div><div><div></div></div><div><div></div></div></div></div> <div><div><div></div></div><div><div></div></div><div><div></div></div><div><div></div></div></div> <div><div><div></div></div><div><div></div></div><div><div></div></div><div><div></div></div></div> <div><div><div></div></div><div><div></div></div><div><div></div></div></div> |   |

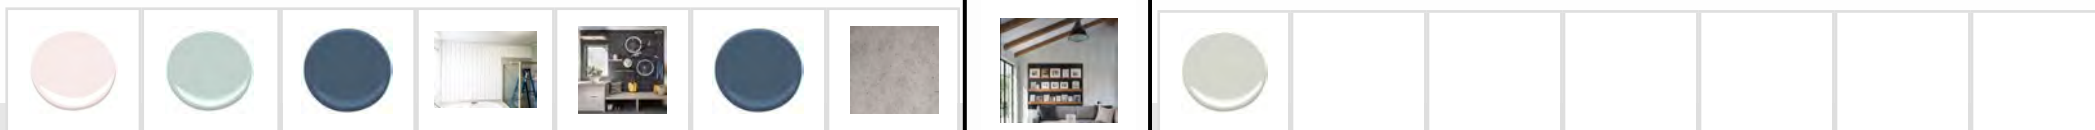





WALL FINISHES

PRIMARY BEDROOM

BENJAMIN MOORE GRAY OWL

|               |   |
|---------------|---|
|               | OC052   |
| CATEGORY:     | WALL FINISHES   |
| STATUS:       | APPROVED   |
| BY/FROM:      | Client   |
| AVAILABILITY: |   |
| EXTENTS:      | H.U.L-Master Bedroom, H.U.L-Master Ensuite   |
| URL:          | <a href="https://www.benjaminmoore.com/en-ca/paint-colours/colour/oc-52/gray-owl">https://www.benjaminmoore.com/en-ca/paint-colours/colour/oc-52/gray-owl</a> |
| SCHEME        |   |

